


**EXISTING ROOF GA PLAN**  
1 : 50

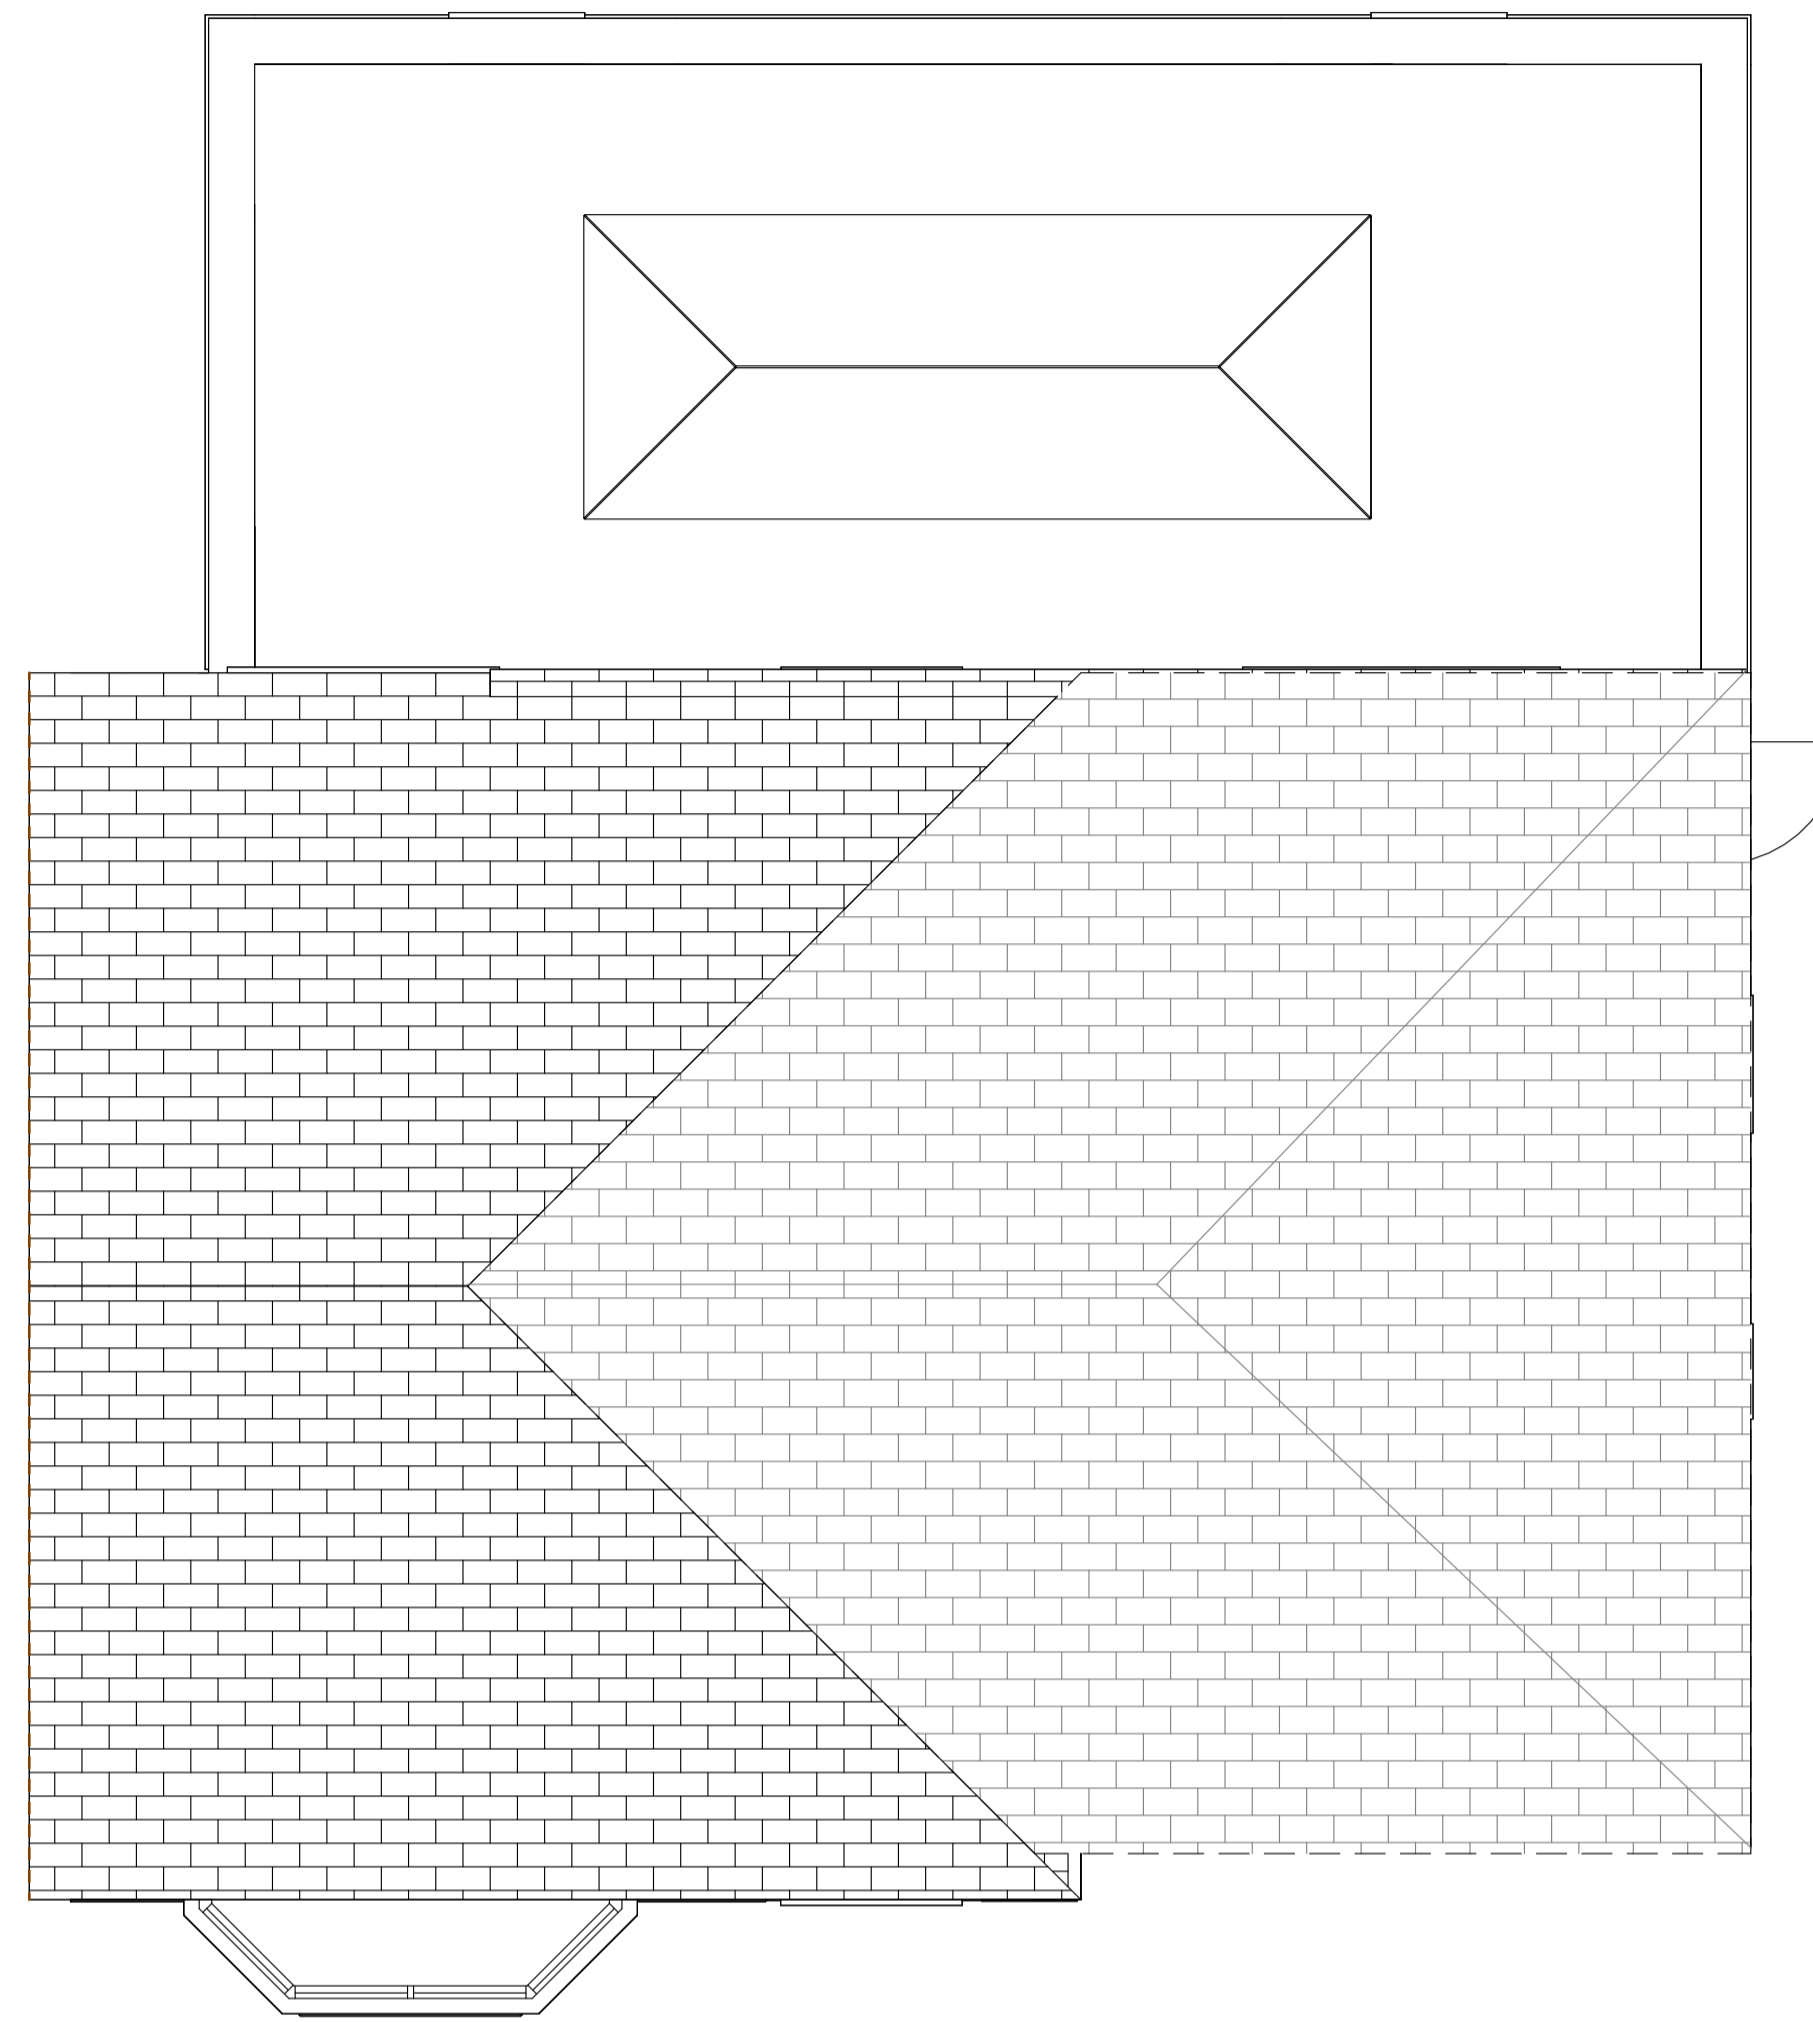

**PROPOSED ROOF GA PLAN**  
1 : 50