


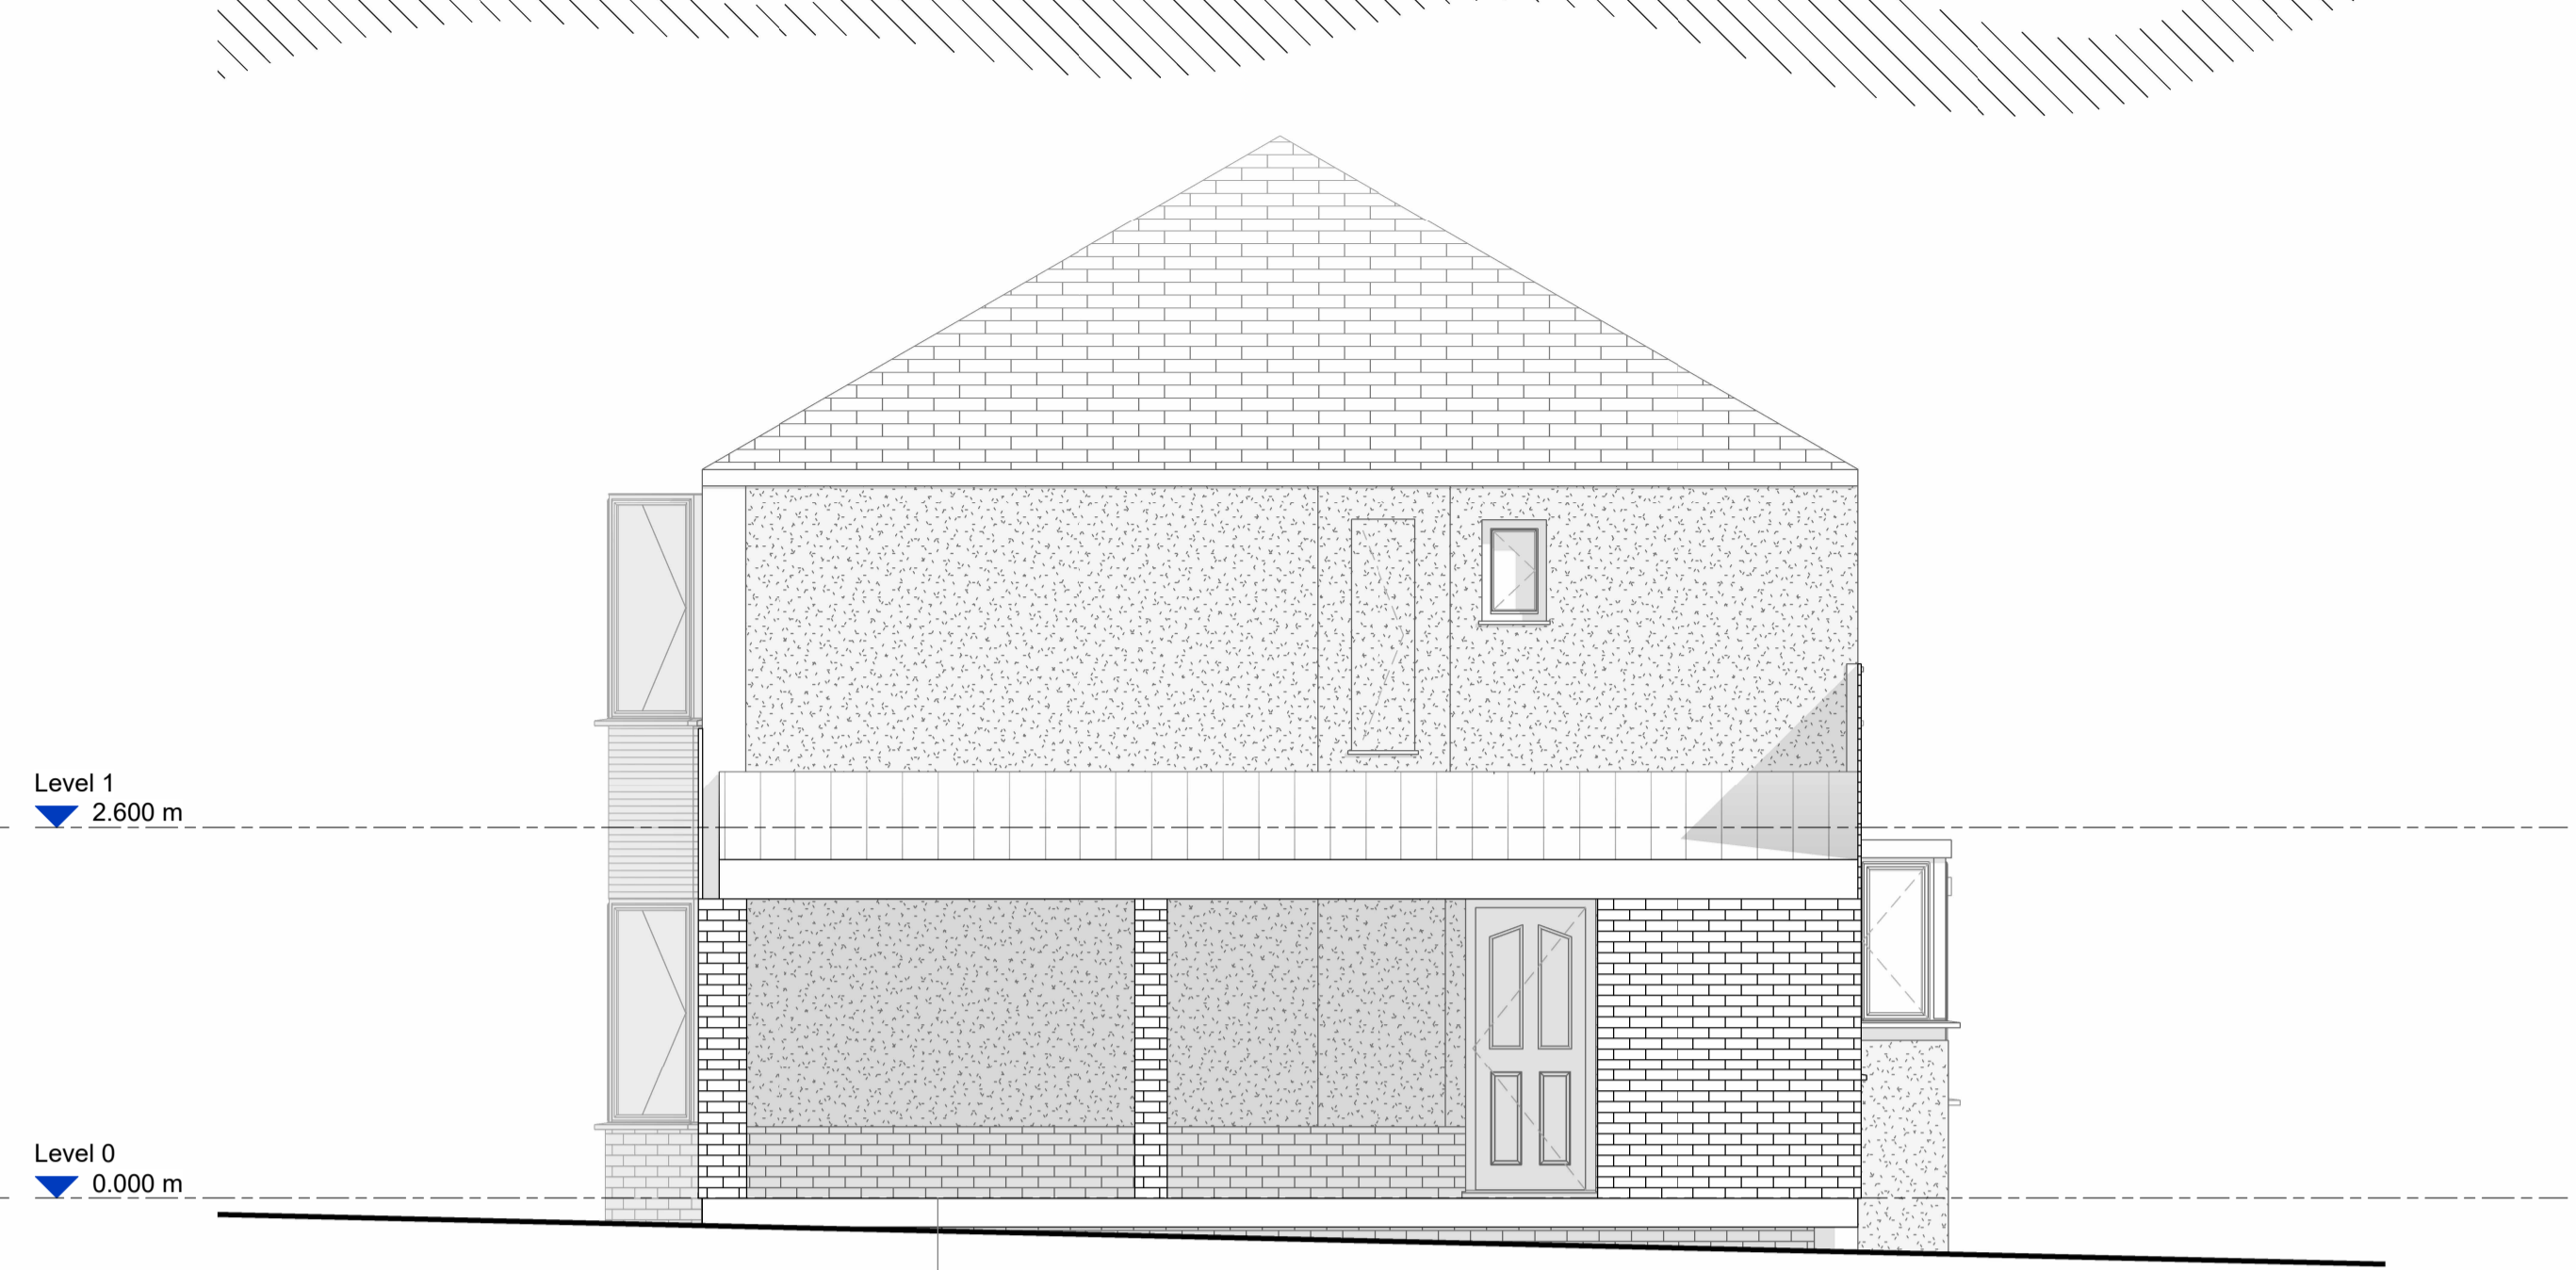


**EXISTING REAR ELEVATION**  
1 : 50



**EXISTING GABLE SIDE ELEVATION**  
1 : 50



**EXISTING FRONT ELEVATION**  
1 : 50

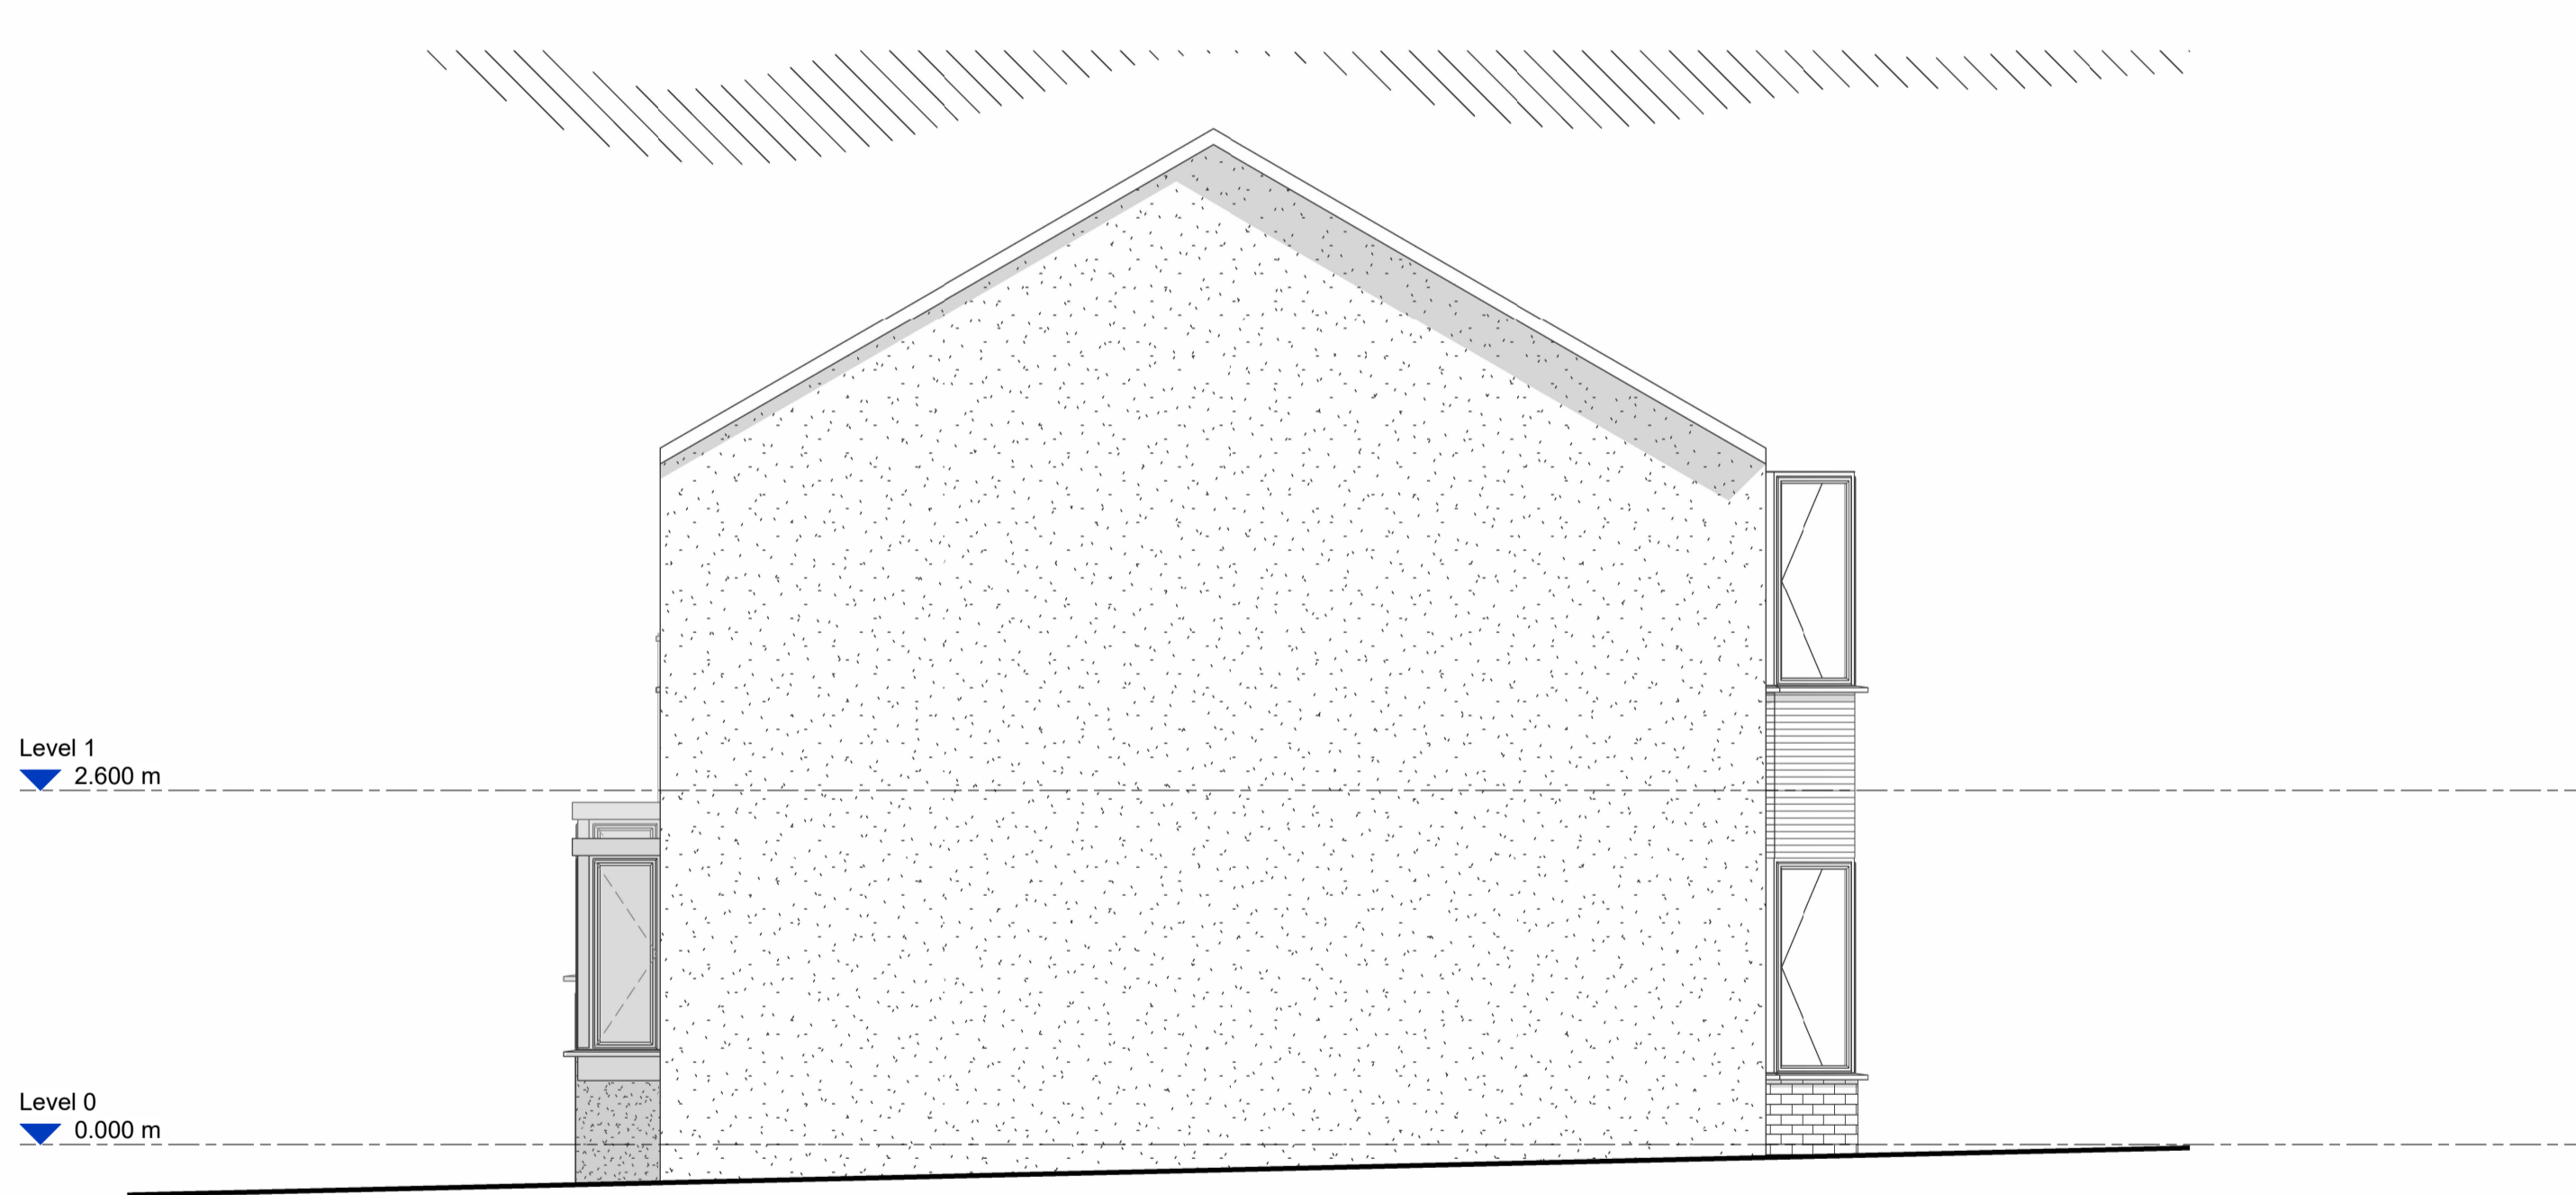

**EXISTING AJOINING SIDE ELEVATION**  
1 : 50