


EXISTING FIRST FLOOR GA PLAN
1 : 50

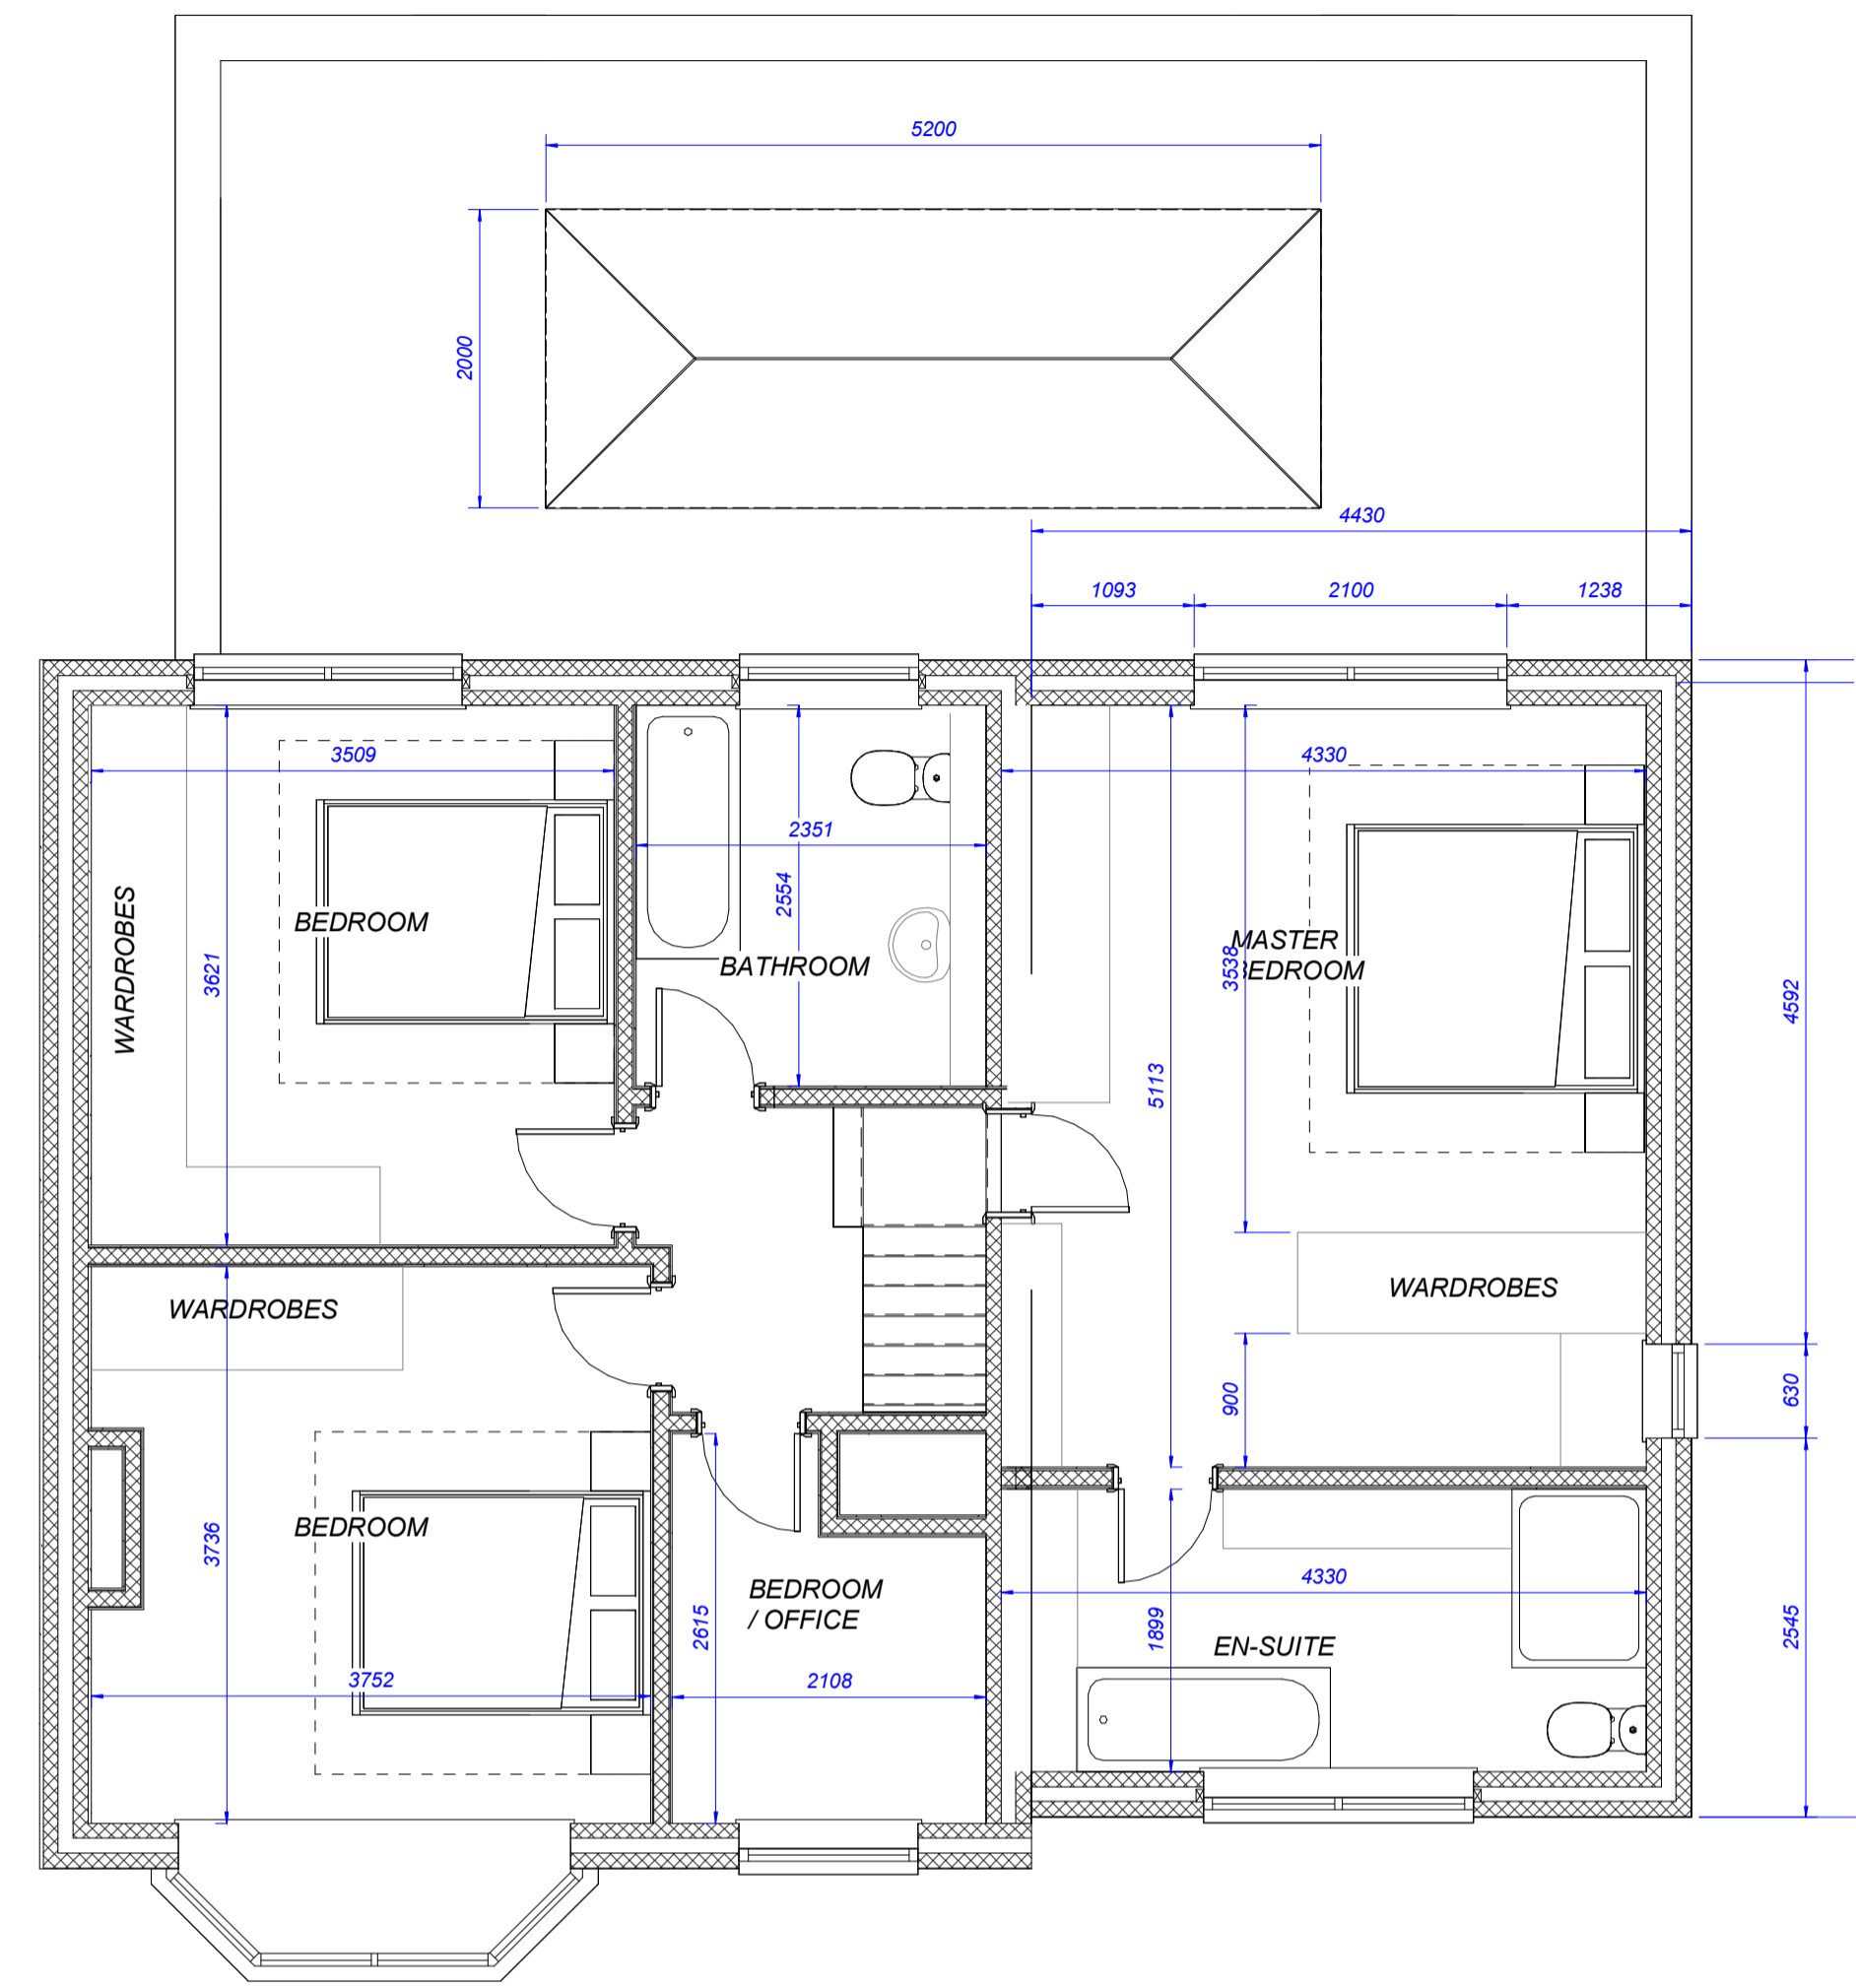

PROPOSED FIRST FLOOR GA PLAN
1 : 50