


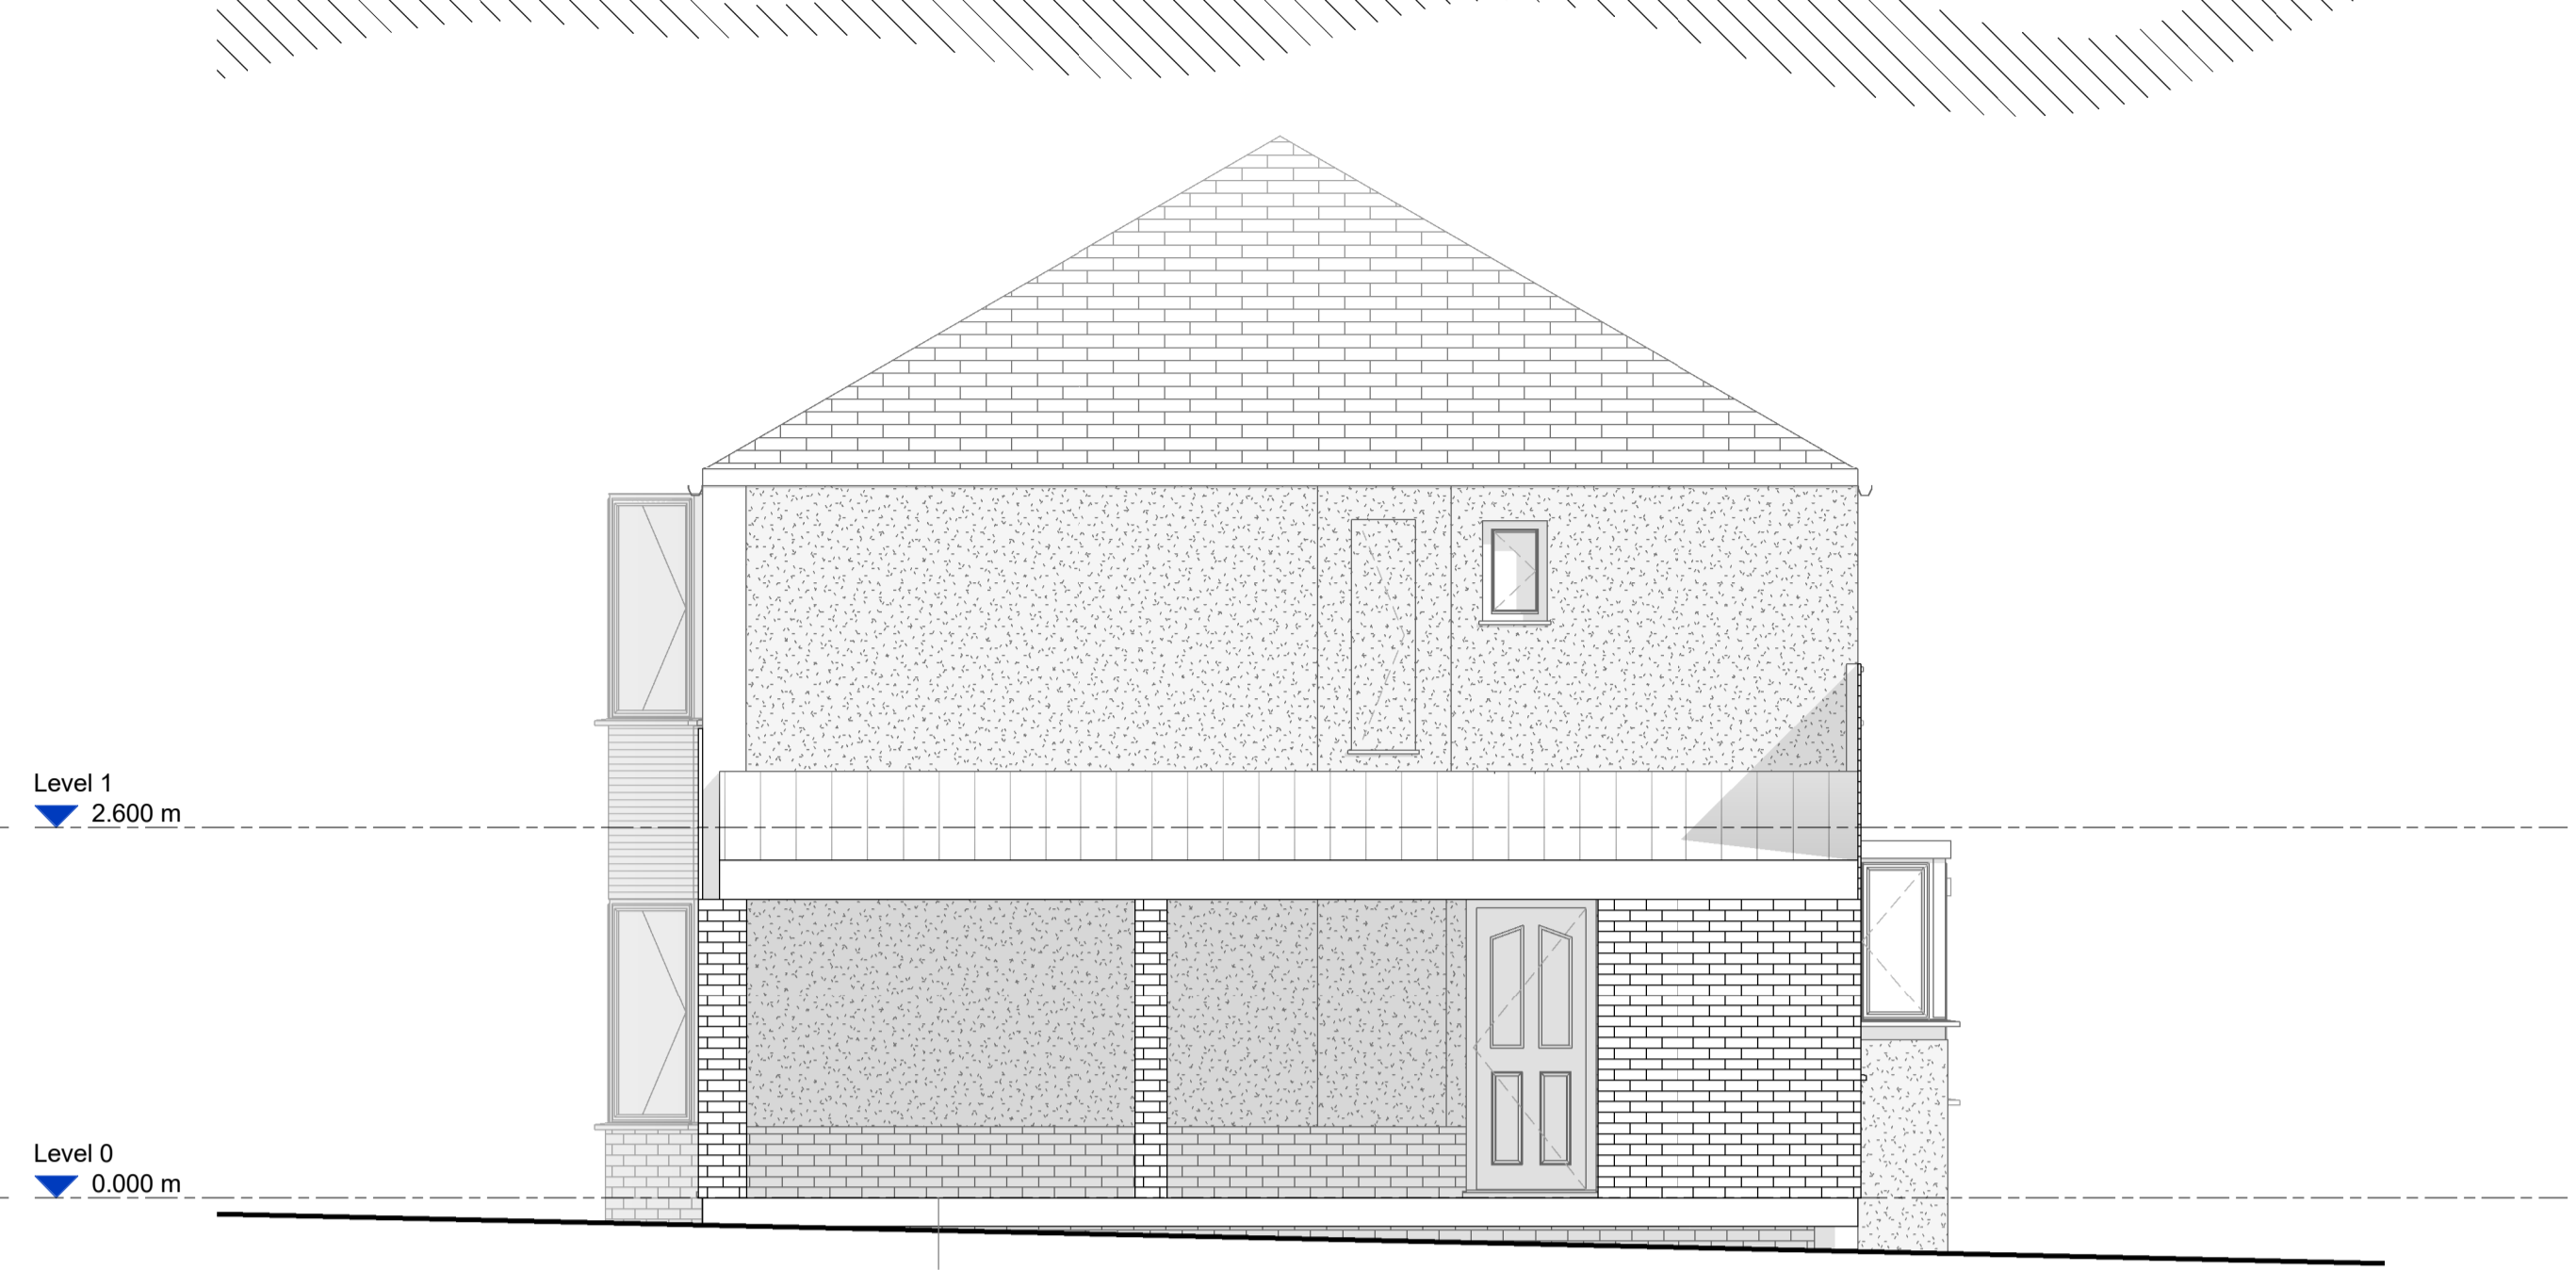


EXISTING NORTH ELEVATION
1 : 50



EXISTING EAST ELEVATION
1 : 50



EXISTING SOUTH ELEVATION
1 : 50

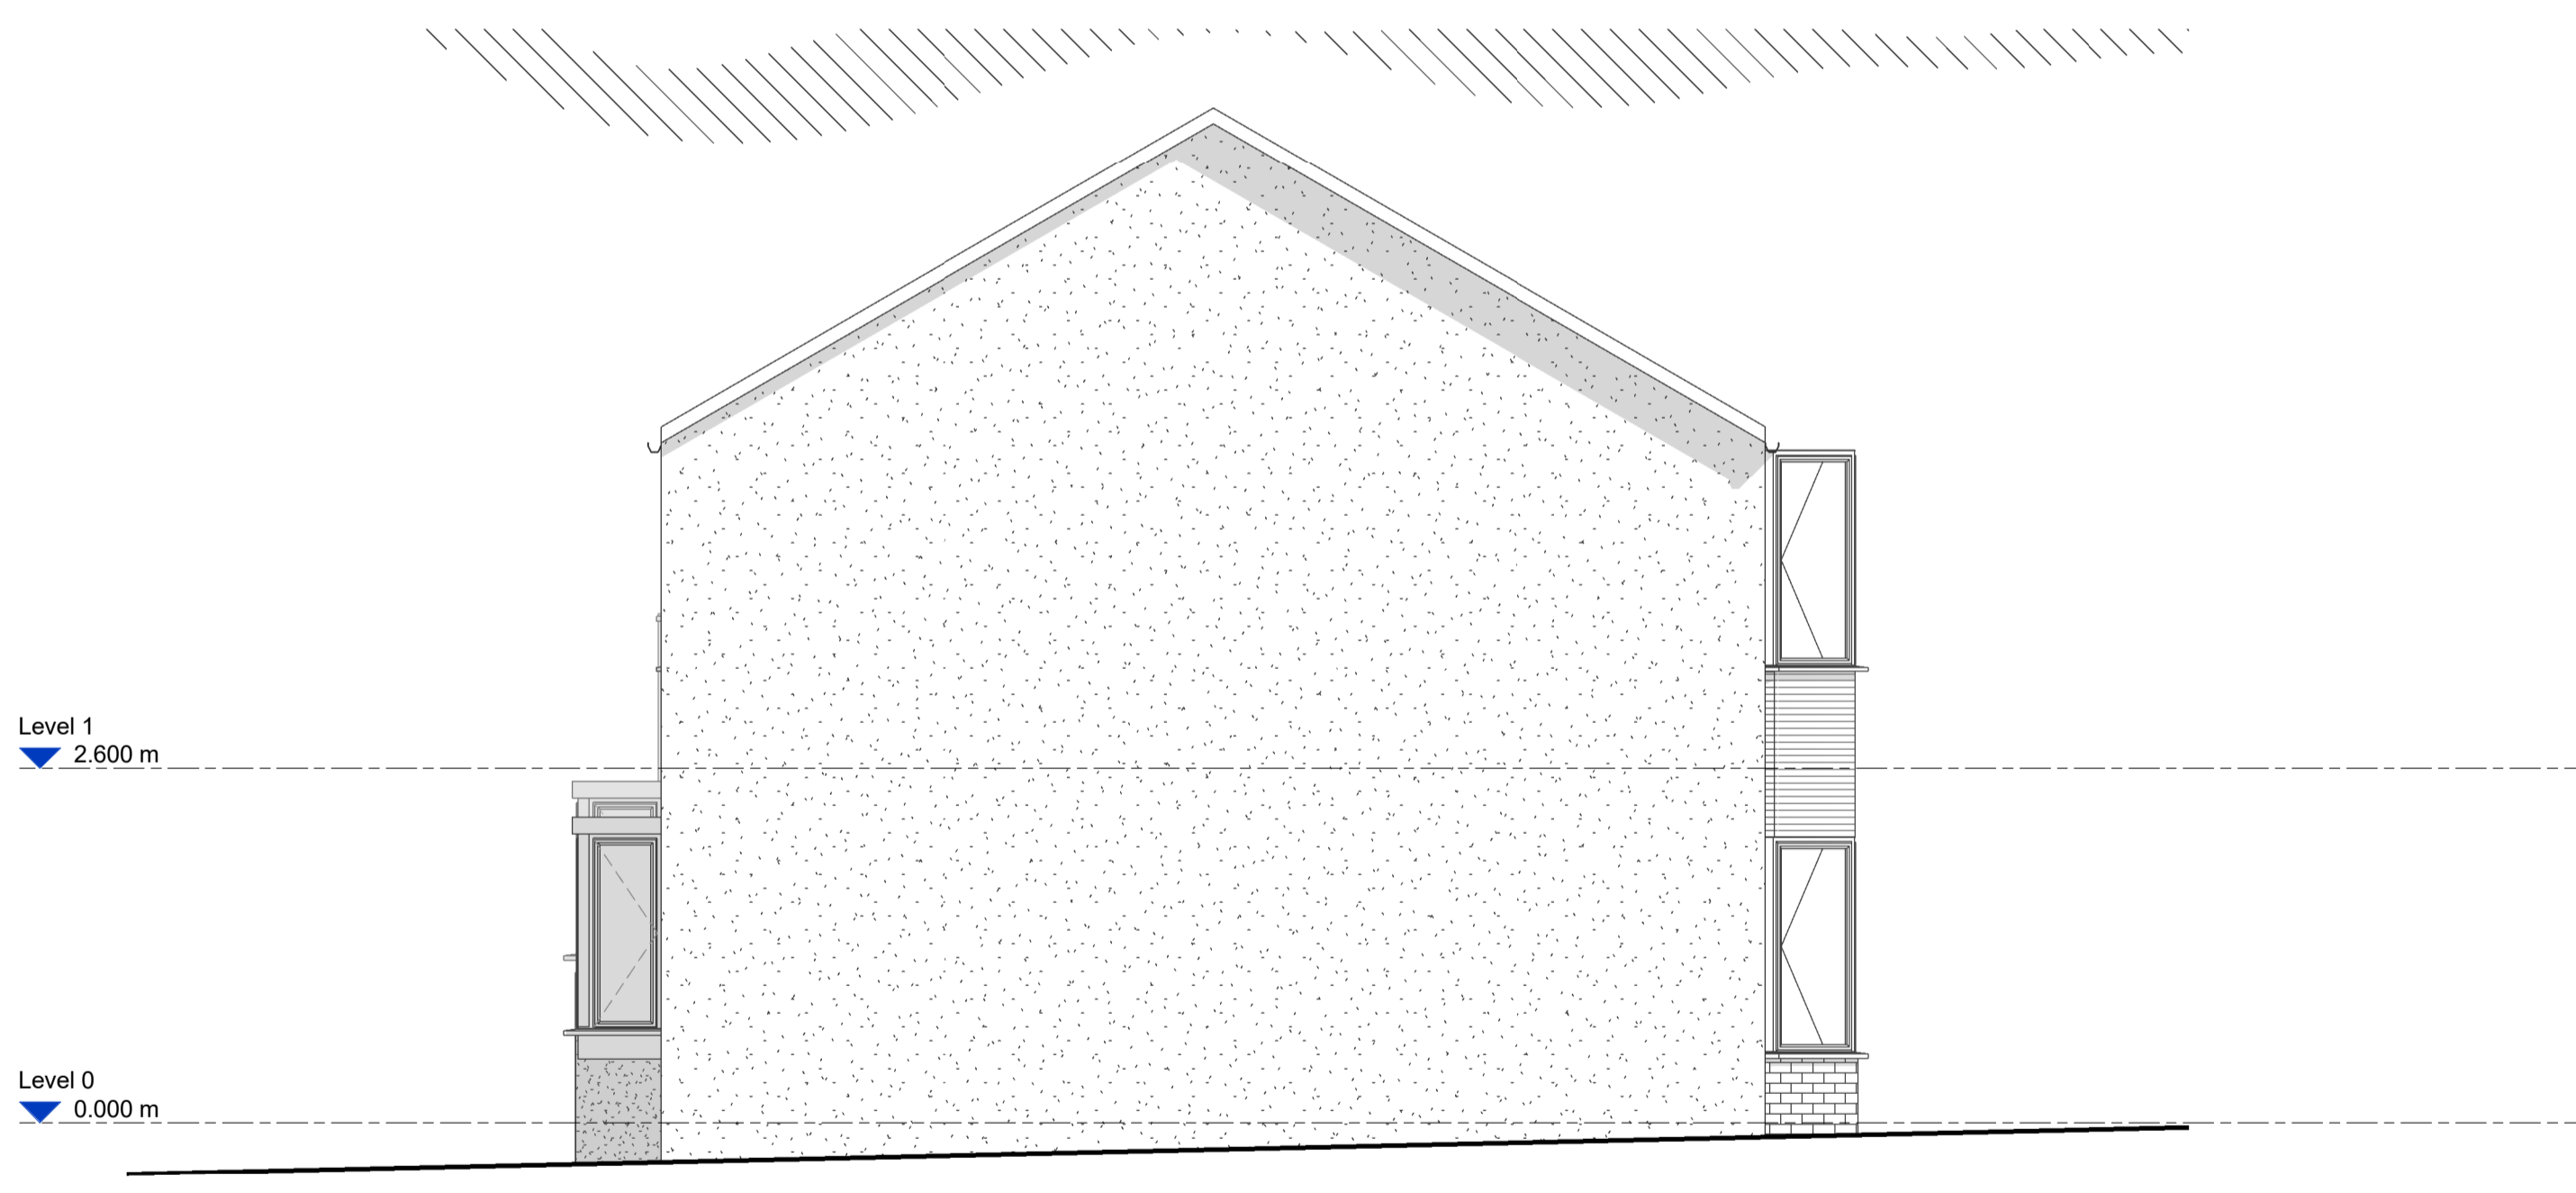

EXISTING WEST ELEVATION
1 : 50