



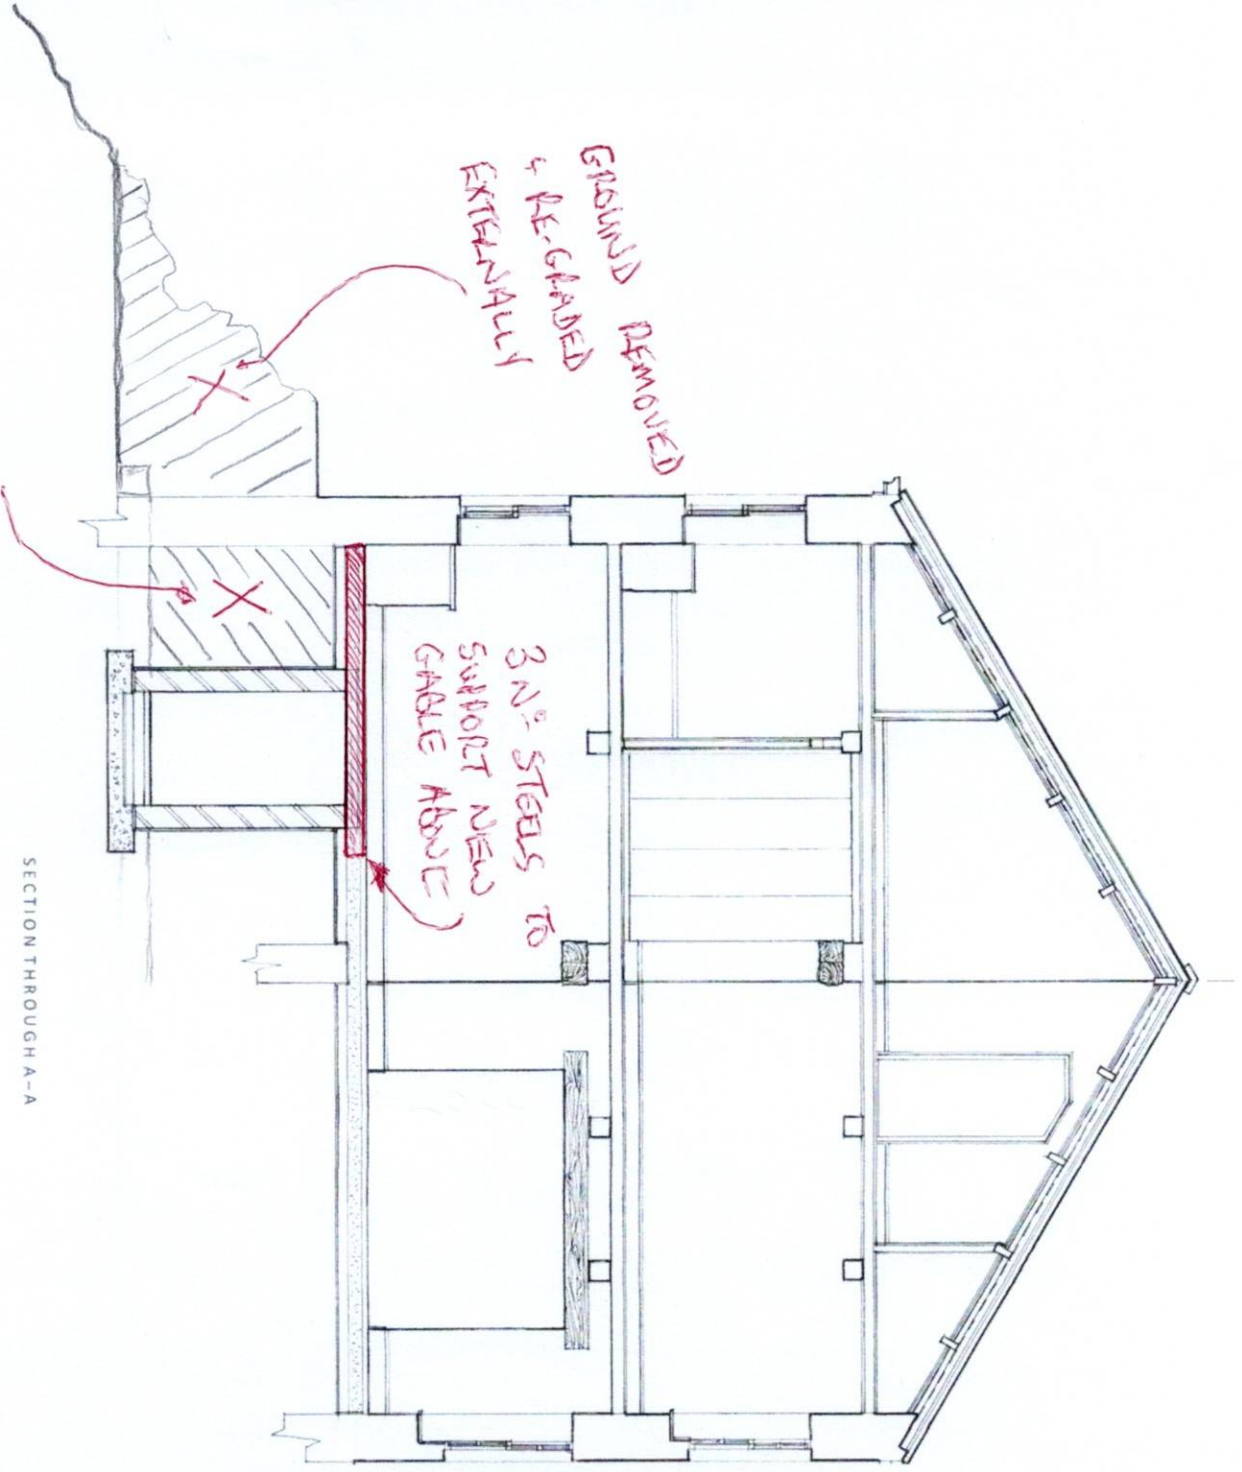


WITH GROUND REMOVED / REGRADED EXTERNALLY
WE COULD ALSO REMOVE THIS INTERNALLY

→ This would give us the option of moving the 'Tunnel' slightly LEFT or increasing the width of the 'Tunnel'?

EXISTING WALL
THICKNESS 620MM
**

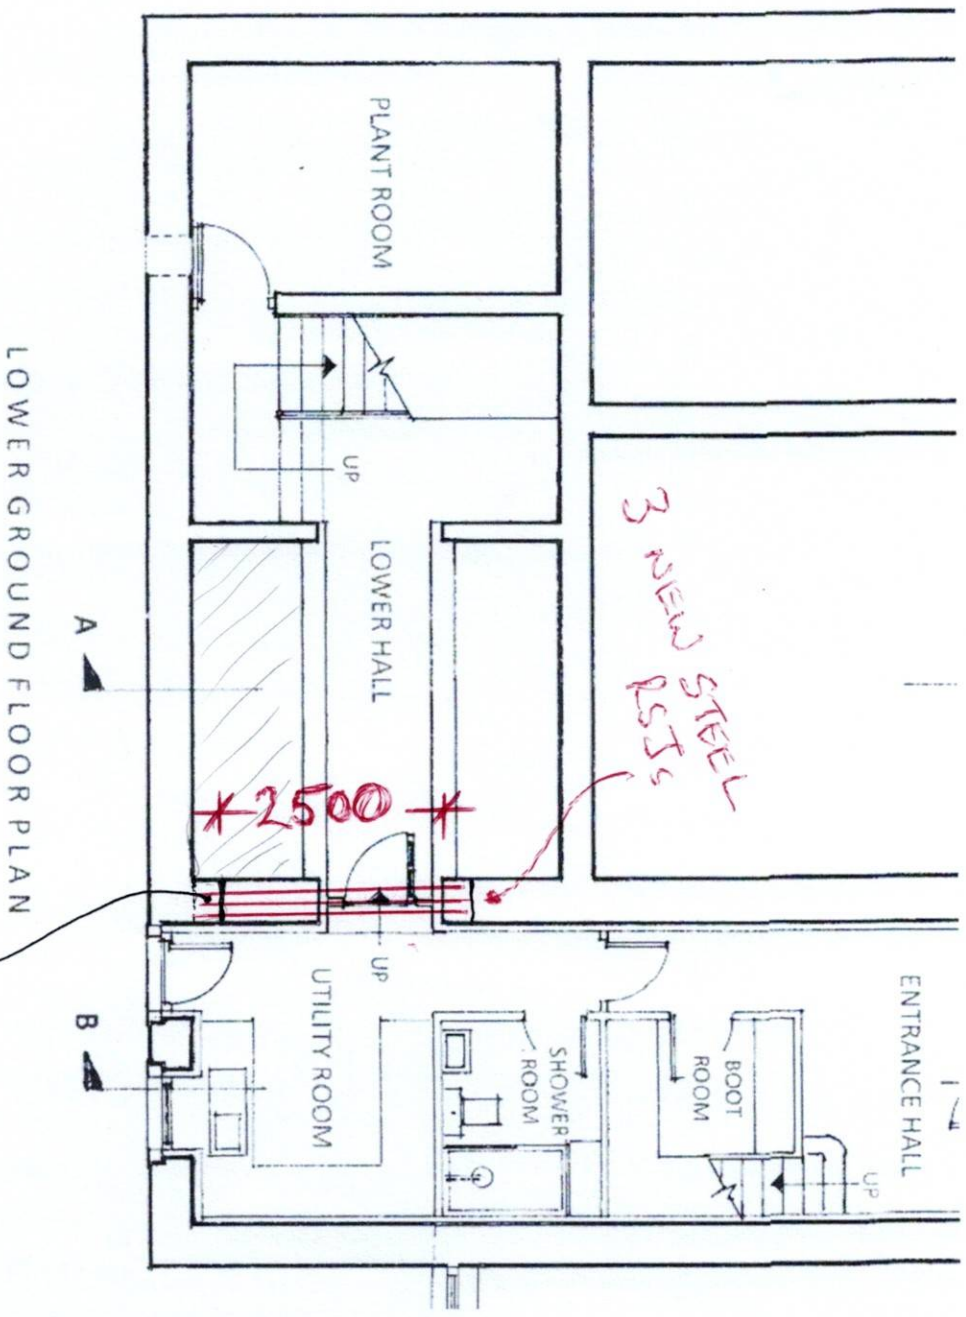

NEW GABLE CONSTRUCTION

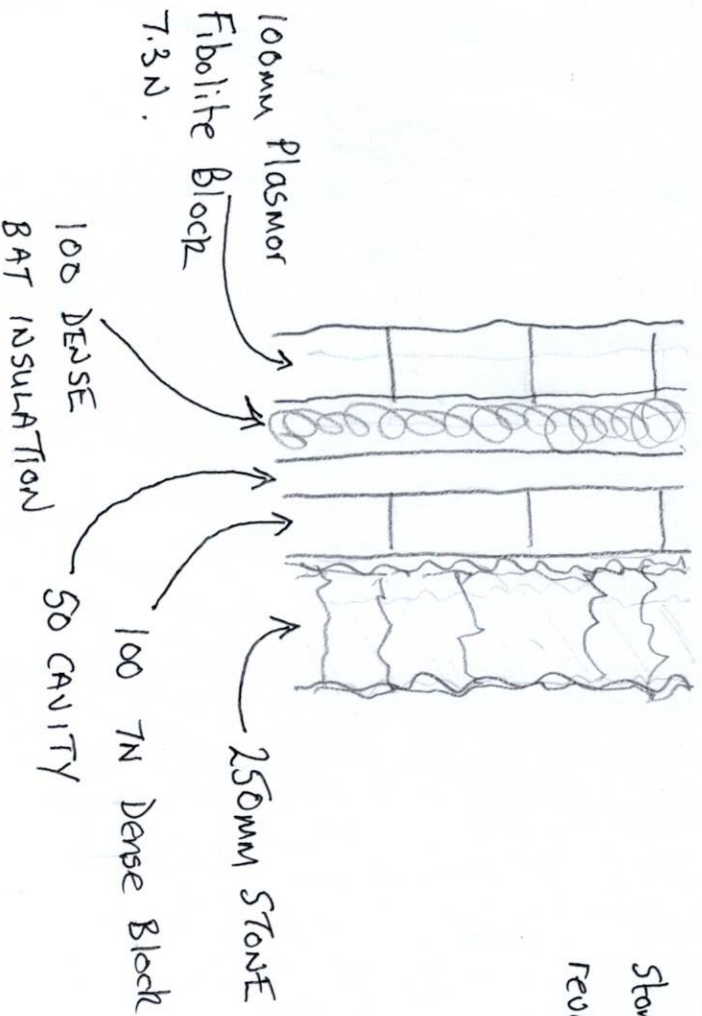

Retain a 'nib' and make good with new Stone Quoins to the reveal - both sides