



THIS DRAWING IS THE PROPERTY OF NORTH WEST DESIGN COLLECTIVE. COPYRIGHT IS RESERVED BY THEM AND THE DRAWING IS ISSUED ON CONDITION THAT IT IS NOT COPIED EITHER WHOLLY OR IN PART WITHOUT THE CONSENT IN WRITING OF NORTH WEST DESIGN COLLECTIVE.

DIMENSIONS SHOULD NOT BE SCALED. ALL DIMENSIONS TO BE CHECKED ON SITE BY THE CONTRACTOR BEFORE COMMENCEMENT OF THE RELEVANT PART OF THE WORK.

1:10	
1:2	

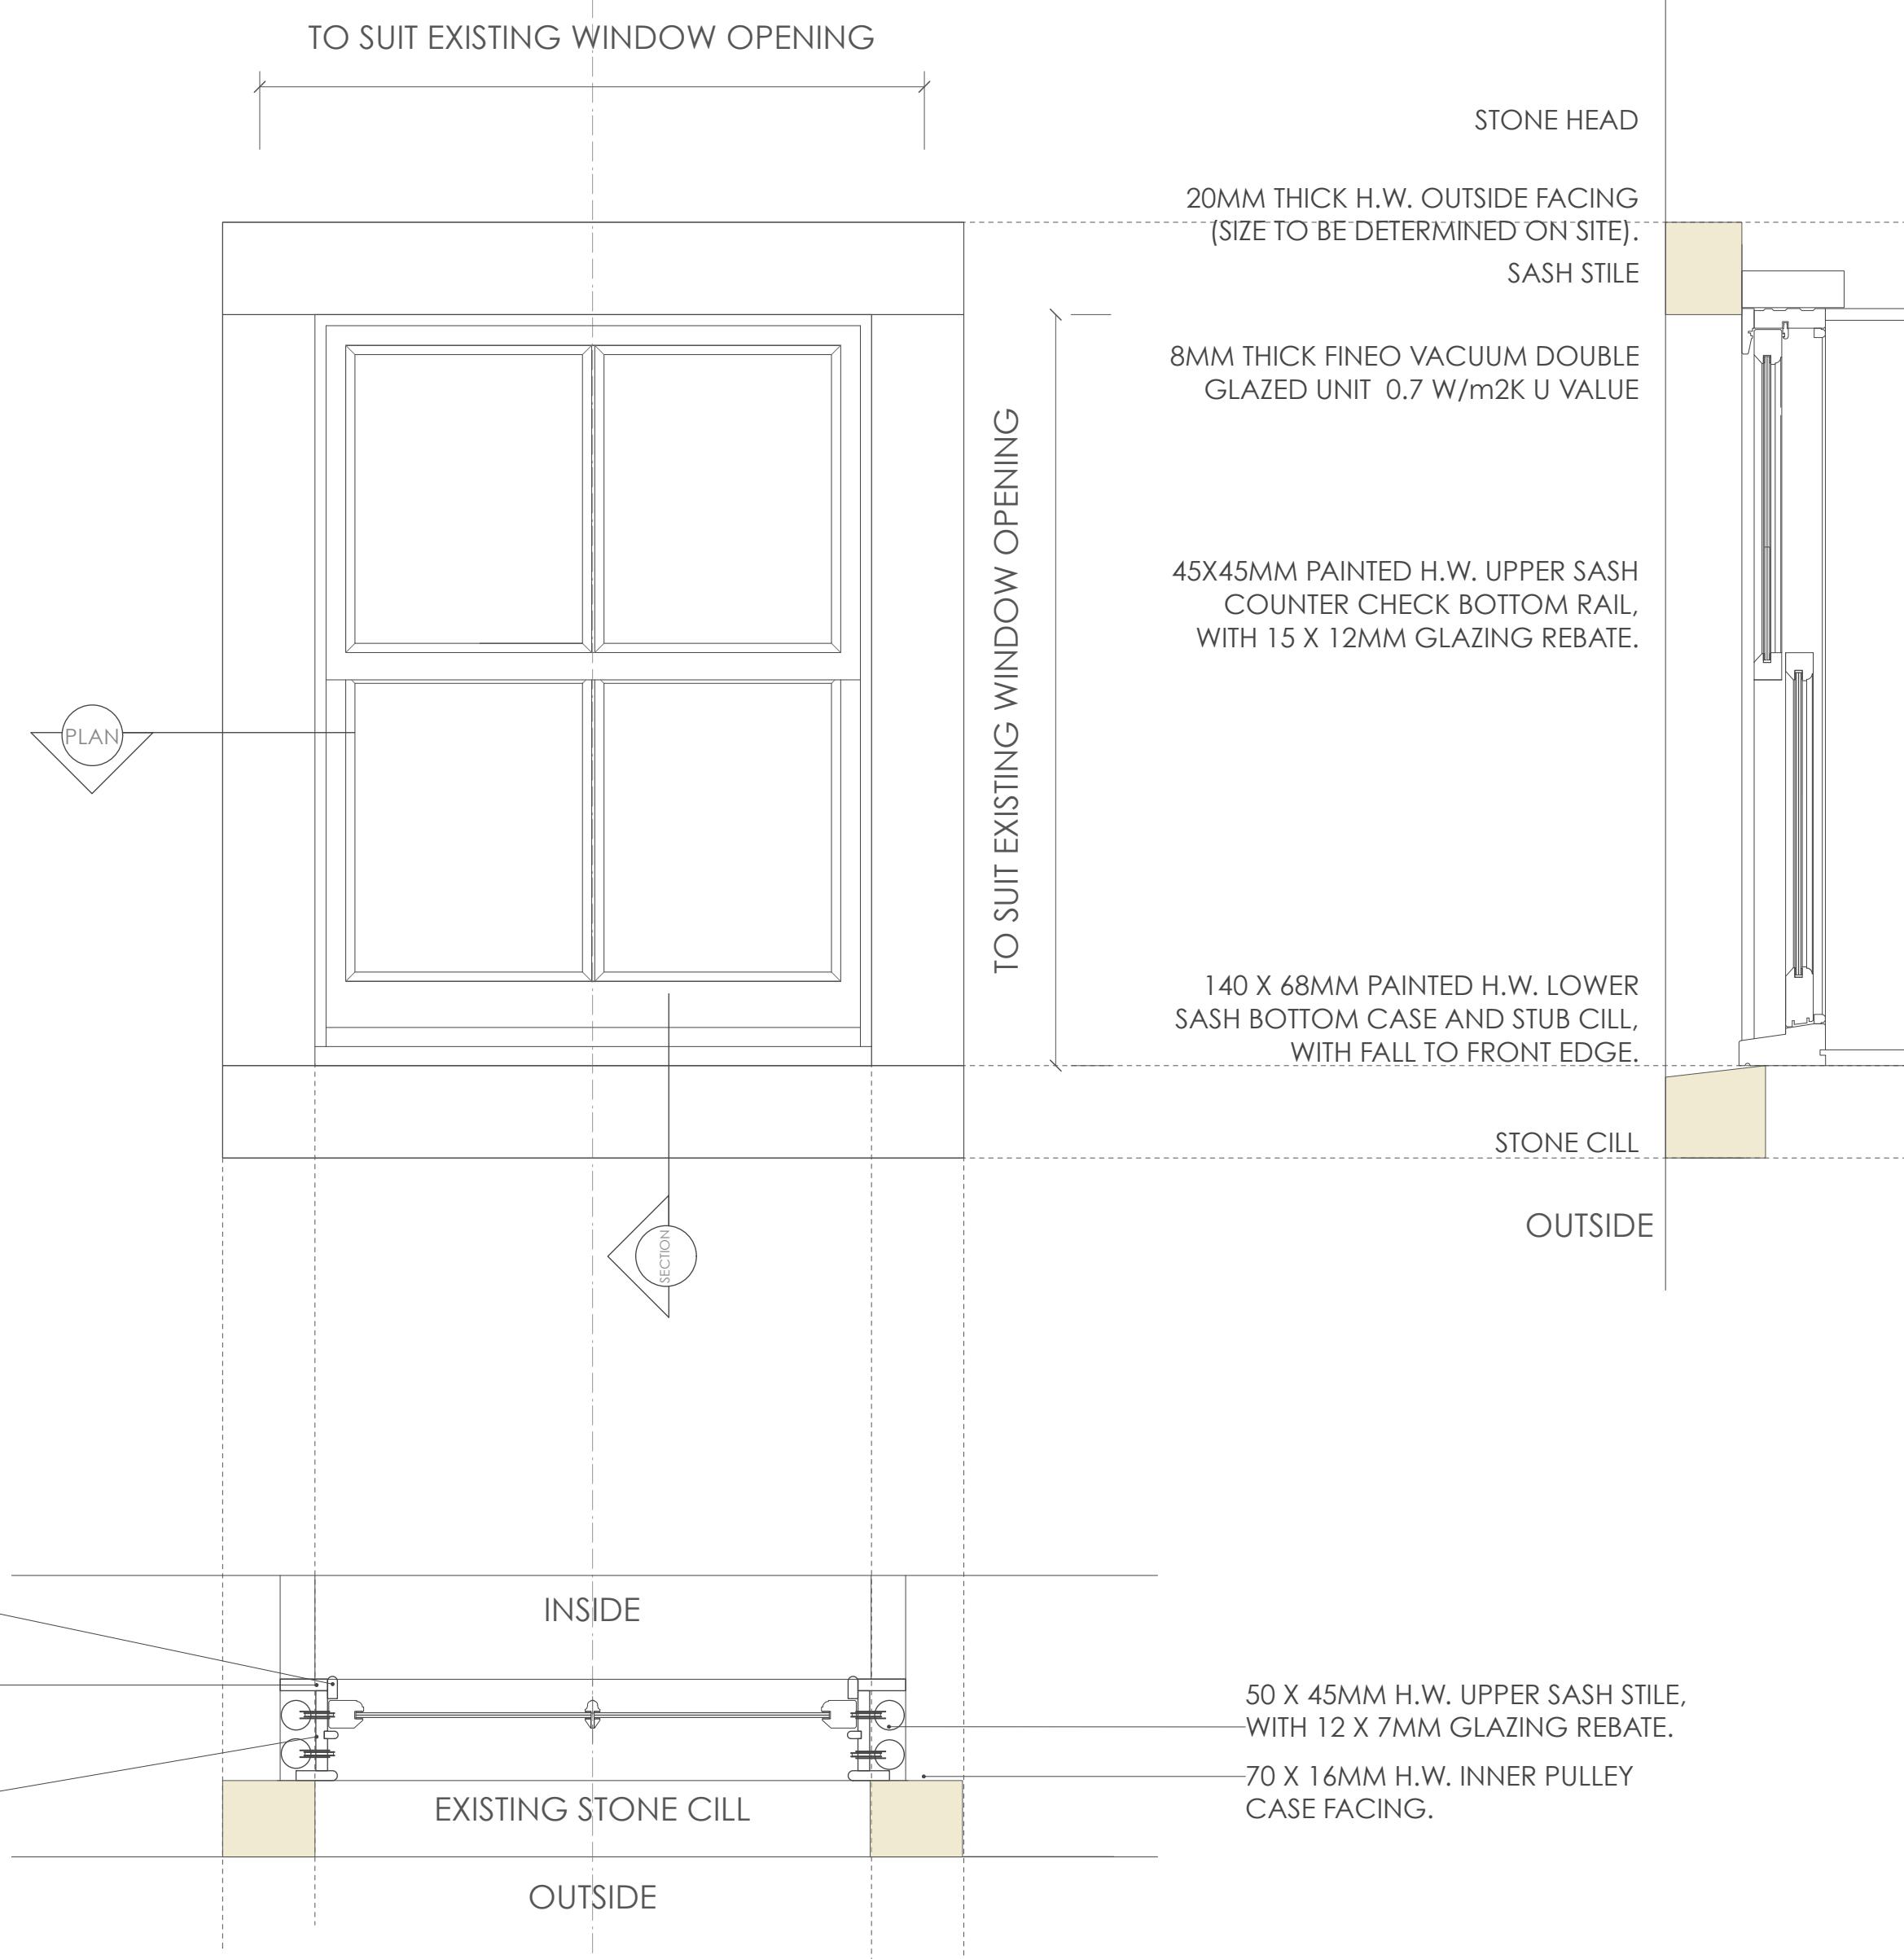

TYPICAL SASH WINDOW DETAIL
Scale 1:10

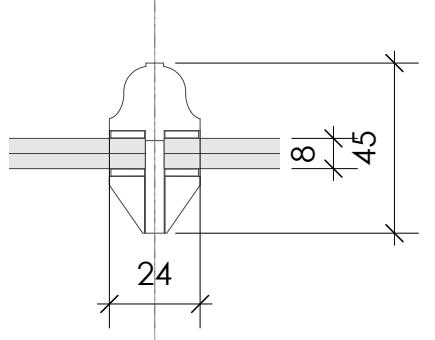

GLAZING BAR DETAIL
Scale 1:2

Rev.	Date	Revision Notes
A	21.09.2024	ADDITIONAL DETAIL & REVISION TO WINDOW STYLE GLAZING CHANGE TO FINEO
Project Title		
1 - 3 WINDY STREET CHIPPING		
Drawing Title		
PROPOSED TYPICAL WINDOW DETAILS		
Drawing No.	Revision	
2406.03.03	B	
Date	JUNE 2024	Scale
Drawn by:	JMC	1:25 @ A2
		Checked by: