
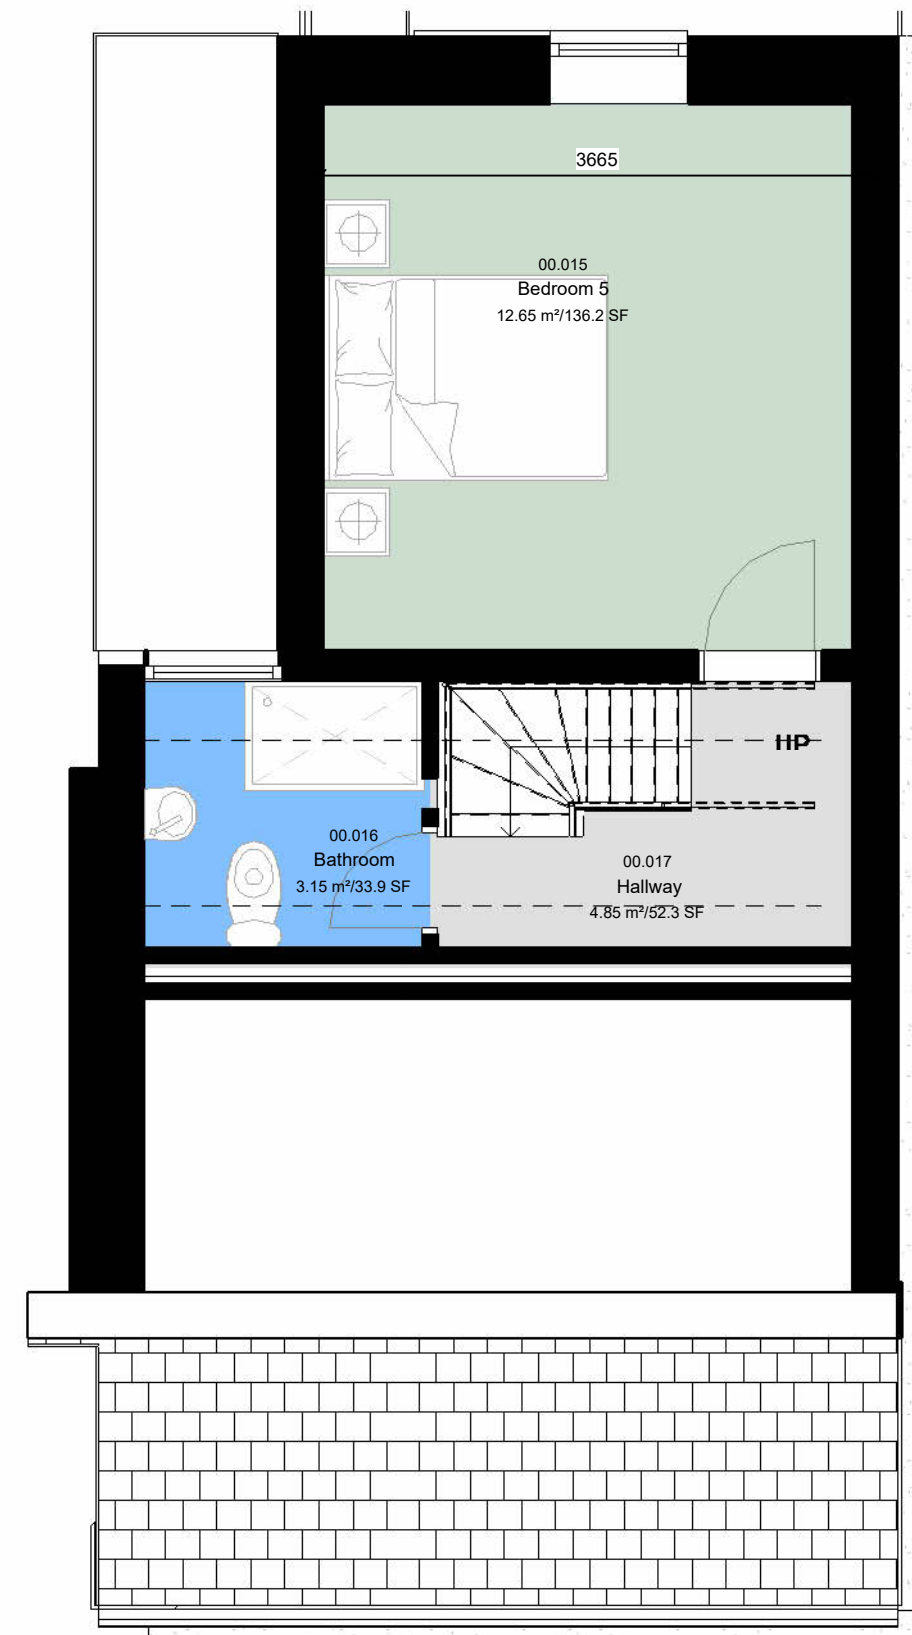
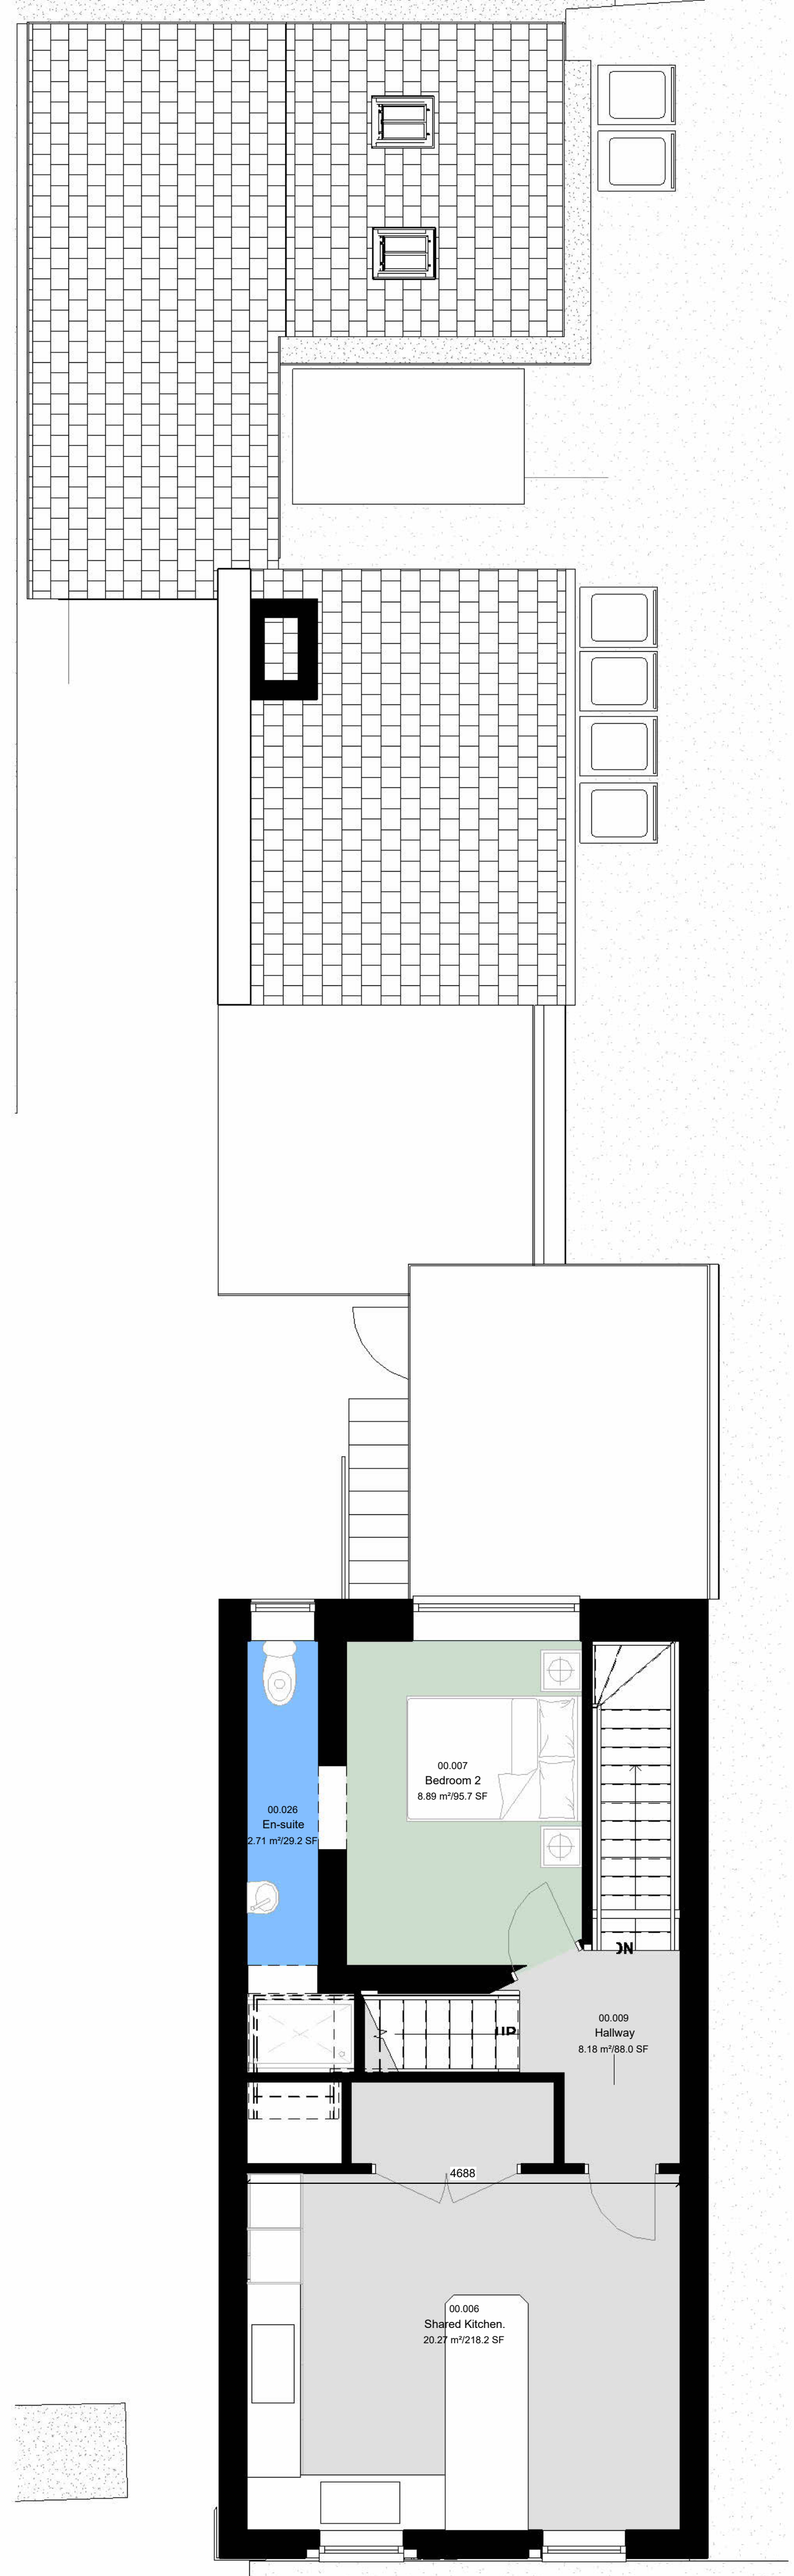


Room Schedule		
Name	Number	Area
Entrance Hall	00.001	Not Placed
Bedroom 1	00.002	8.92 m <sup>2</sup>
Commercial Unit	00.003	10.87 m <sup>2</sup>
Commercial Unit (As existing)	00.004	22.31 m <sup>2</sup>
HMO Entrance	00.005	7.41 m <sup>2</sup>
Shared Kitchen	00.006	20.27 m <sup>2</sup>
Bedroom 2	00.007	8.89 m <sup>2</sup>
Shared WC	00.008	Not Placed
Hallway	00.009	8.18 m <sup>2</sup>
Commercial Basement	00.010	38.77 m <sup>2</sup>
Bedroom 3	00.011	15.12 m <sup>2</sup>
Bedroom 2	00.012	Not Placed
Hallway	00.013	8.57 m <sup>2</sup>
Bedroom 4	00.014	14.13 m <sup>2</sup>
Bedroom 5	00.015	12.65 m <sup>2</sup>
Bathroom	00.016	3.15 m <sup>2</sup>
Hallway	00.017	4.85 m <sup>2</sup>
Commercial Unit	00.018	Not Placed
Dis WC	00.019	Not Placed
Room	00.020	Not Placed
WC	00.021	Not Placed
Commercial Unit	00.022	9.36 m <sup>2</sup>
Hall	00.023	1.17 m <sup>2</sup>
Store	00.024	3.23 m <sup>2</sup>
WC	00.025	3.79 m <sup>2</sup>
En-suite	00.026	2.71 m <sup>2</sup>
En-suite	00.027	2.42 m <sup>2</sup>
WC	00.028	2.45 m <sup>2</sup>
Internal Bin Store	00.029	5.09 m <sup>2</sup>
WC	00.030	3.03 m <sup>2</sup>
Bike Store	00.031	3.26 m <sup>2</sup>
Entrance	00.032	5.49 m <sup>2</sup>
Grand total:	32	226.07 m <sup>2</sup>

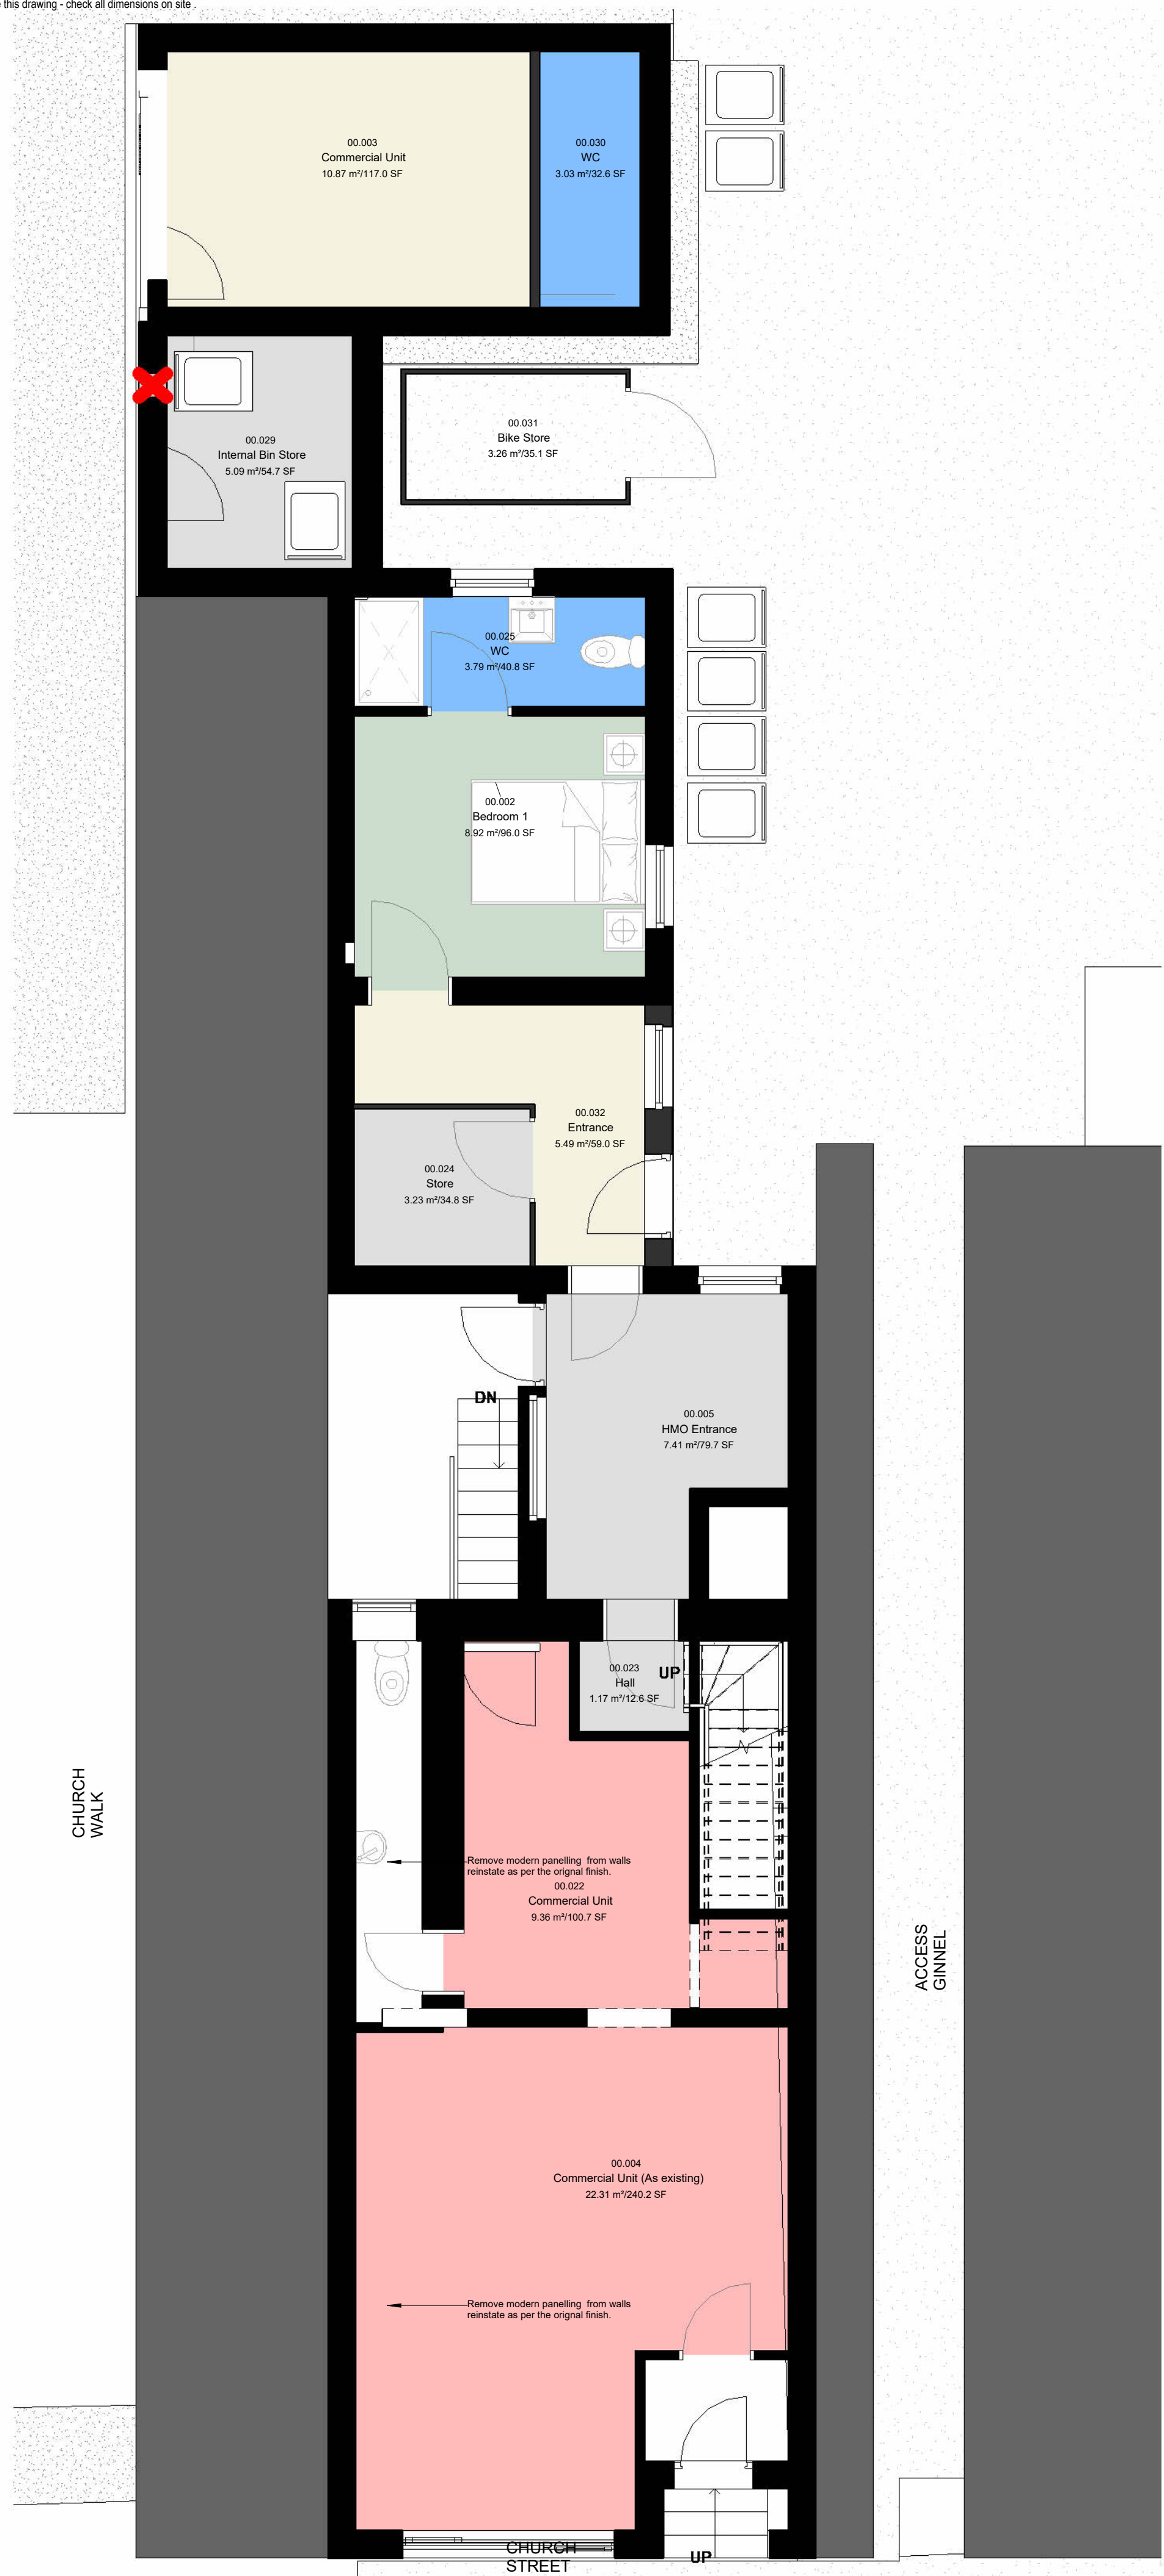

Rev	Description	By	Date
P12	NMA App - Door and Window Amended		13/09/2023
P11	Bins and Bike Store Location Plan		17/09/2023
P10	Bins and Bike store amendment		11/09/2023
P9	Bike Store Amendments		05/09/2023
P8	Amendments Planners comments		21/08/2023
P7	Planning Officer Comments		17/08/2023
P6	PLANNING DRAWINGS		13/08/2023
P5	Amended Plans		13/08/2023
P4	WC Amendments		09/07/2023
P3	Amendments to Plans as per LA Comments		27/05/2023
P2	Notes Amended		08/04/2023
P1	PLANNING		

03-203 - General-Arrangement\_Plans\_Sheet-01 Proposed

Owner | TBC  
SCALE: 1:50 @ A1 | 01/02/20 | REVISION: P12  
0m 1m 2m 3m 4m  
Drawing Scale 1:50 @ A1