



SAMLESBURY SITE AREA - A - 1:500

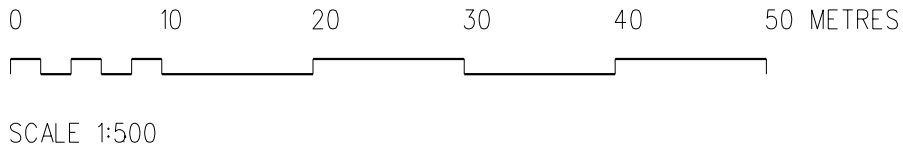


LEGEND:

- 6m TILT OVER COLUMN
- 4m TILT OVER COLUMN
- 3m WIRE MESH STANDARD FENCE WITH ACCESS GATES
- CAMERA COVERAGE SPLAYS

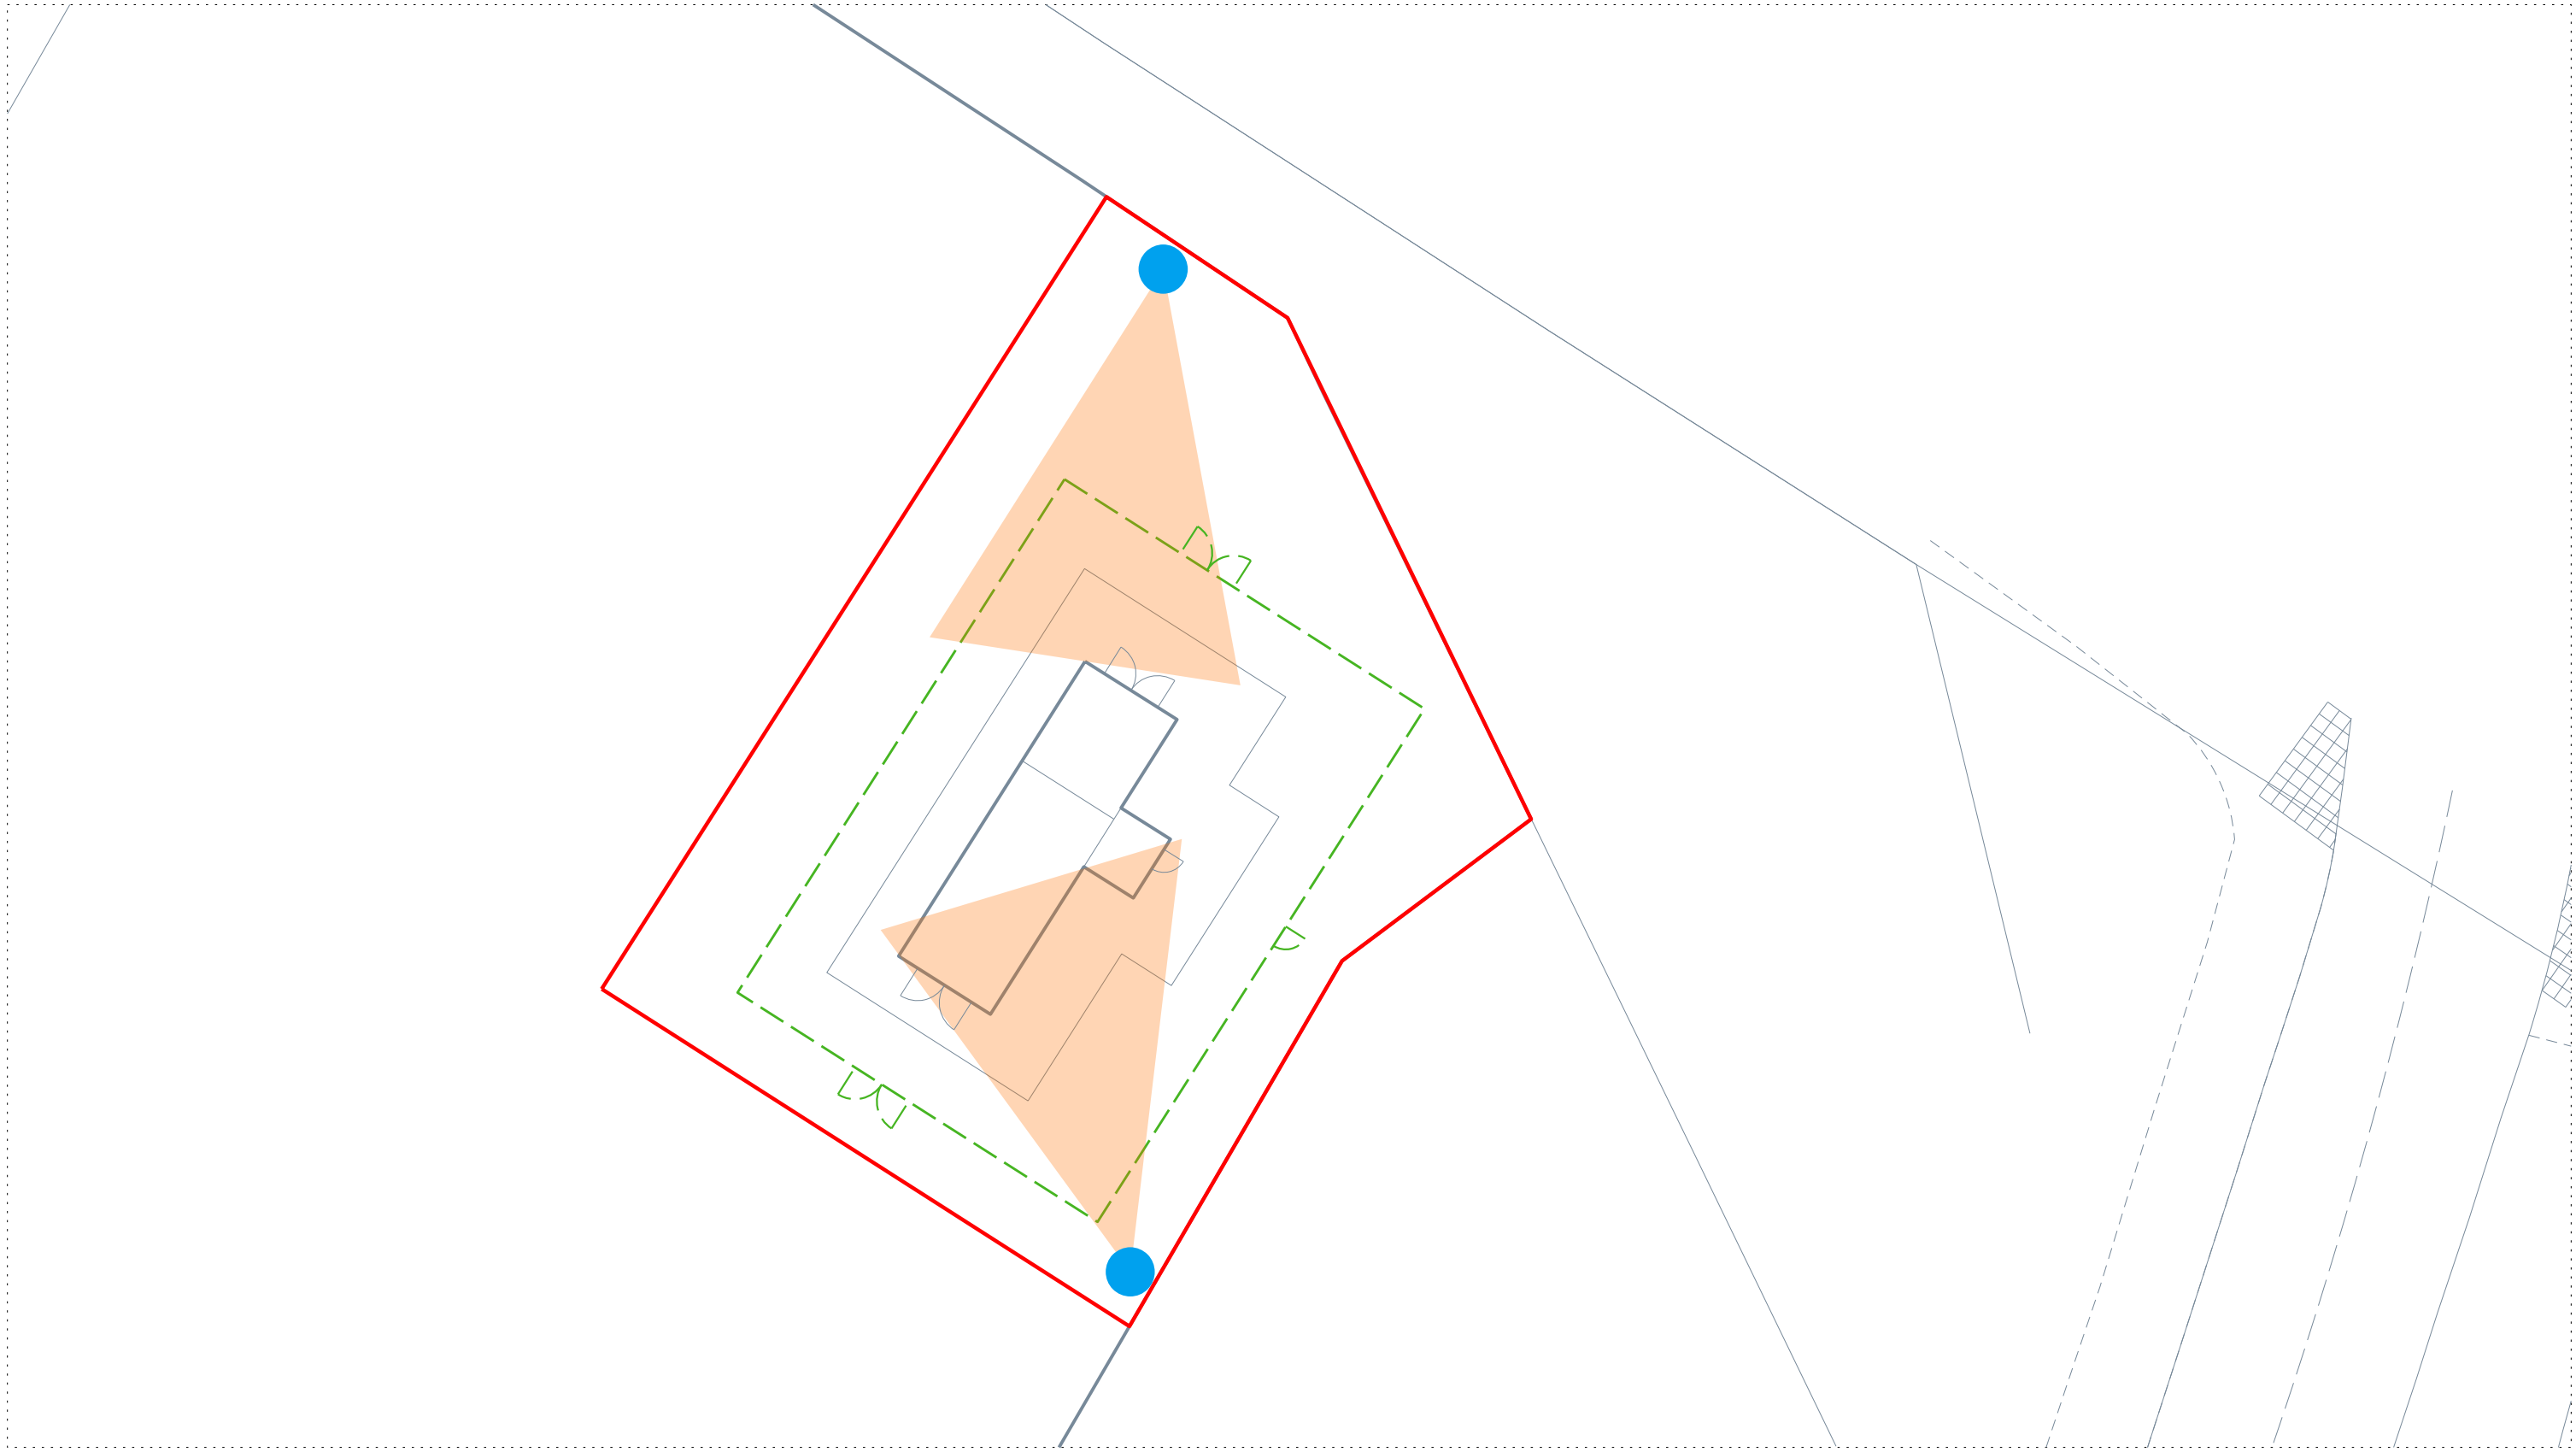

SAMLESBURY SITE AREA - B - 1:200

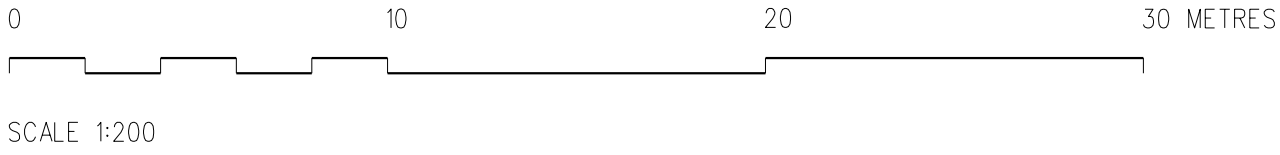

3m WIRE MESH FENCE TYPE

A	PLANNING APPLICATION SUBMISSION	07-10-25
Rev.	Description	Date
No part of this drawing may be copied or reproduced or any information contained on this drawing given to a third party without the prior written permission of: Infrastructure and Facilities Services - Air BAE Systems (Operations) Ltd. This drawing contains information, as held on the I&FS FM CAD System at the date of printing only... 07/10/2025		
Project 25S0058 - SECURITY HARDENING SAMLESBURY AND WARTON		
Title PLANNING APPLICATION DETAILED PLAN AREAS - A AND B		
Status S2	Suitable For Information	
Designer AC	Engineer NA	Date Created 01/10/2025
Scale 1:500 @ A1	Project/Sheet Number 25S0058 / 001	
Drawing Reference 25S0058-BAES-000-SITE-DR-F-001		Rev. A
Infrastructure and Facilities Services - Air BAE SYSTEMS SAMLESBURY AERODROME BALDERSTONE BLACKBURN LANCASHIRE BB2 7LF Tel: 03300 476166		
Samlesbury Site		
Company Marking BAE SYSTEMS PROPRIETARY		
Government Marking NOT APPLICABLE		