
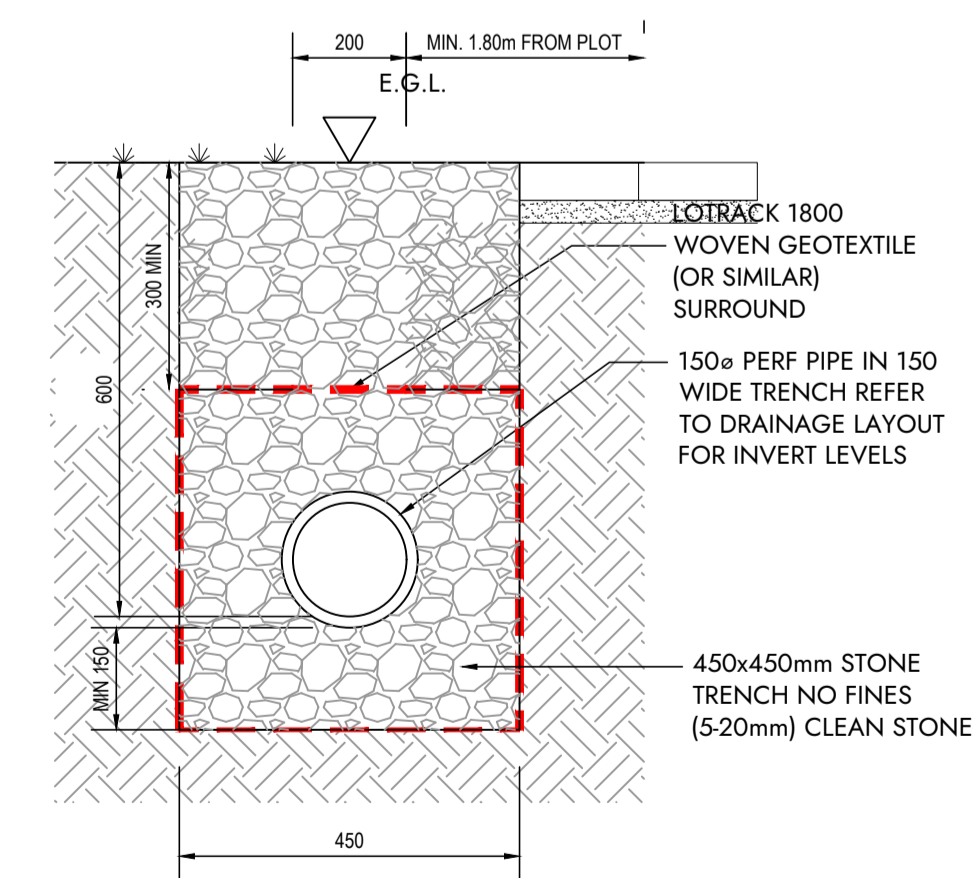
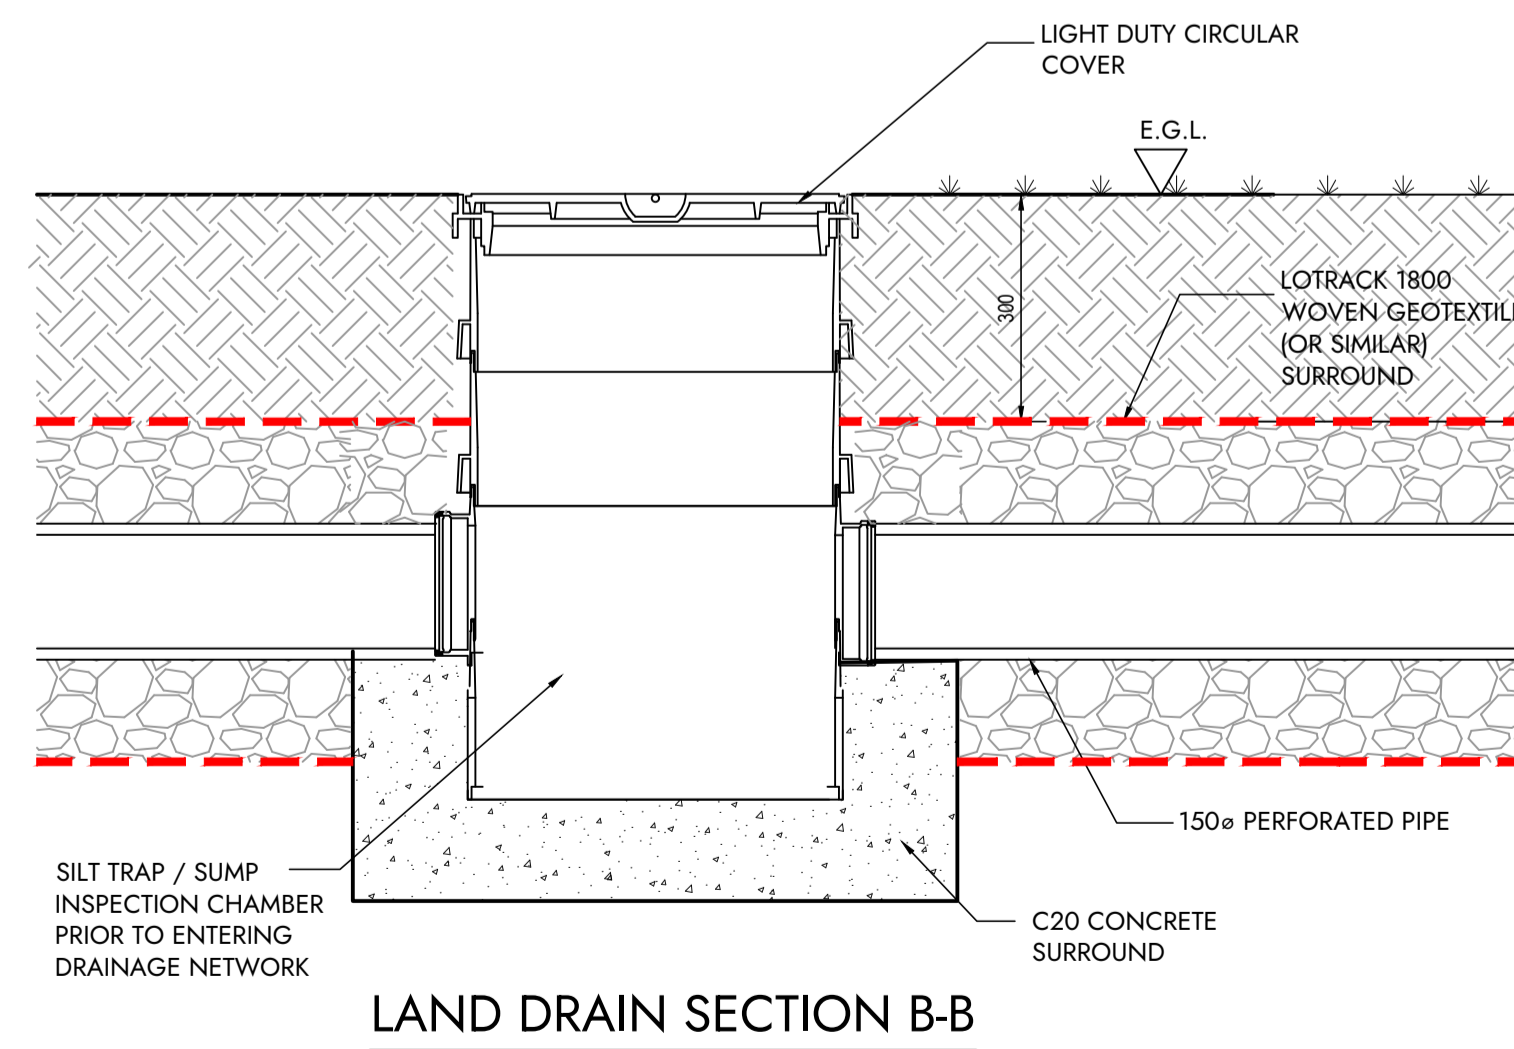


NOTE: WERE USED IN LANDSCAPING AREAS (I.E. NO COLLECTION OF HARDSTANDINGS CATCHMENTS), POSITIVE CONNECTION TO DRAINAGE NETWORK NOT REQUIRED. PERFORATED PIPE IS TO BE OMITTED, LAND DRAIN WILL ASSIST WITH NATURAL INFILTRATION DURING EXCEEDANCE EVENTS

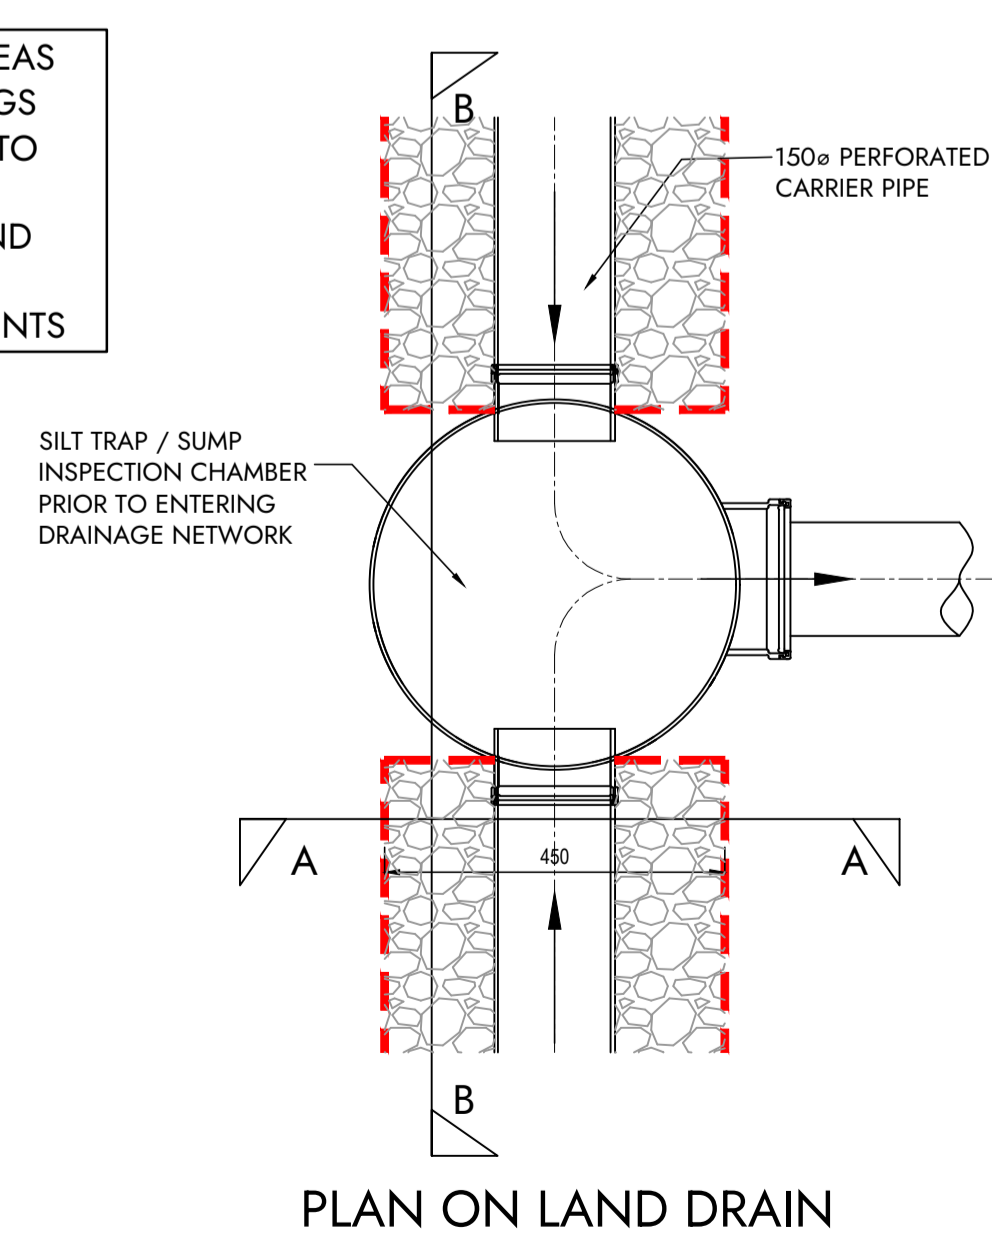

PO2	20.01.2026	NM	LAND DRAIN DETAIL ADDED
PO1	16.01.2026	PB	FIRST ISSUE
Rev	Date	By	Description

**SHAPE ENGINEERING**  
Liverpool Innovation Park | Edge Lane | Liverpool | L7 9NJ  
T: 0151 305 0700 www.shapeengineering.co.uk

Client <b>MORRIS HOMES</b>			
Project <b>HIGHMOOR FARM, CLITHEROE</b>			
Title <b>SUDS Details - Sheet 1</b>			
Status	Suitability Description	Structural Stage	Date
PLANNING			16.01.2026
Designed By PB	Drawn By	Scale @ A1 AS SHOWN	Project No. 2936
Sheet No. 2936-SCE-00-00-DR-C-0072			Revision P02