



key plan




south elevation

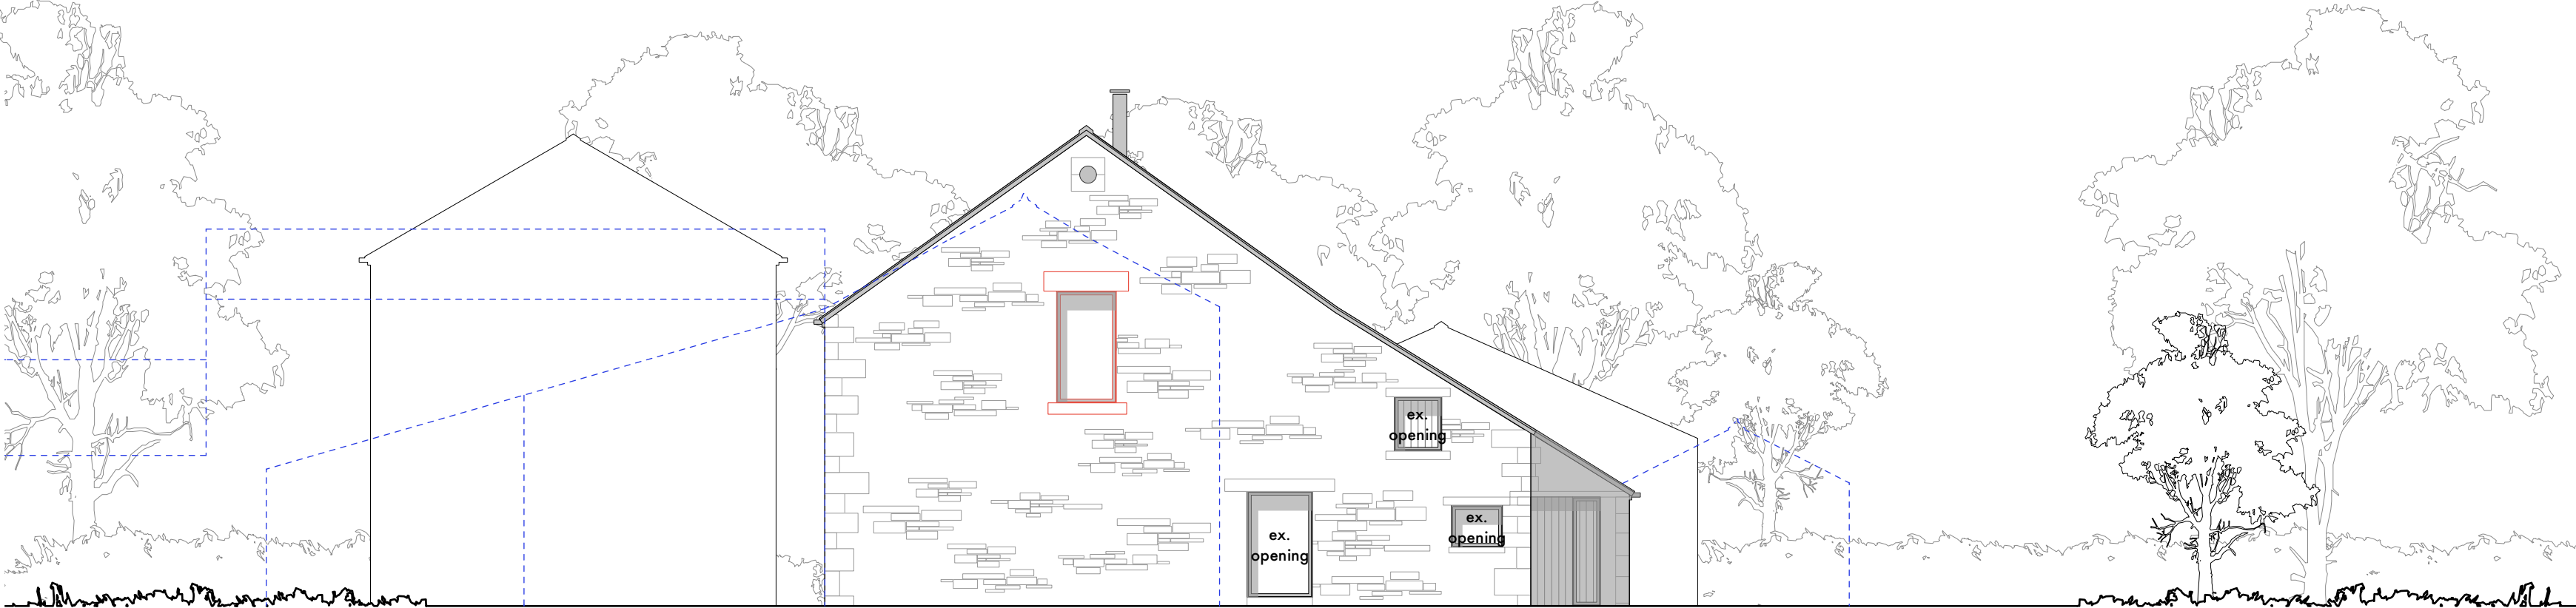

east elevation

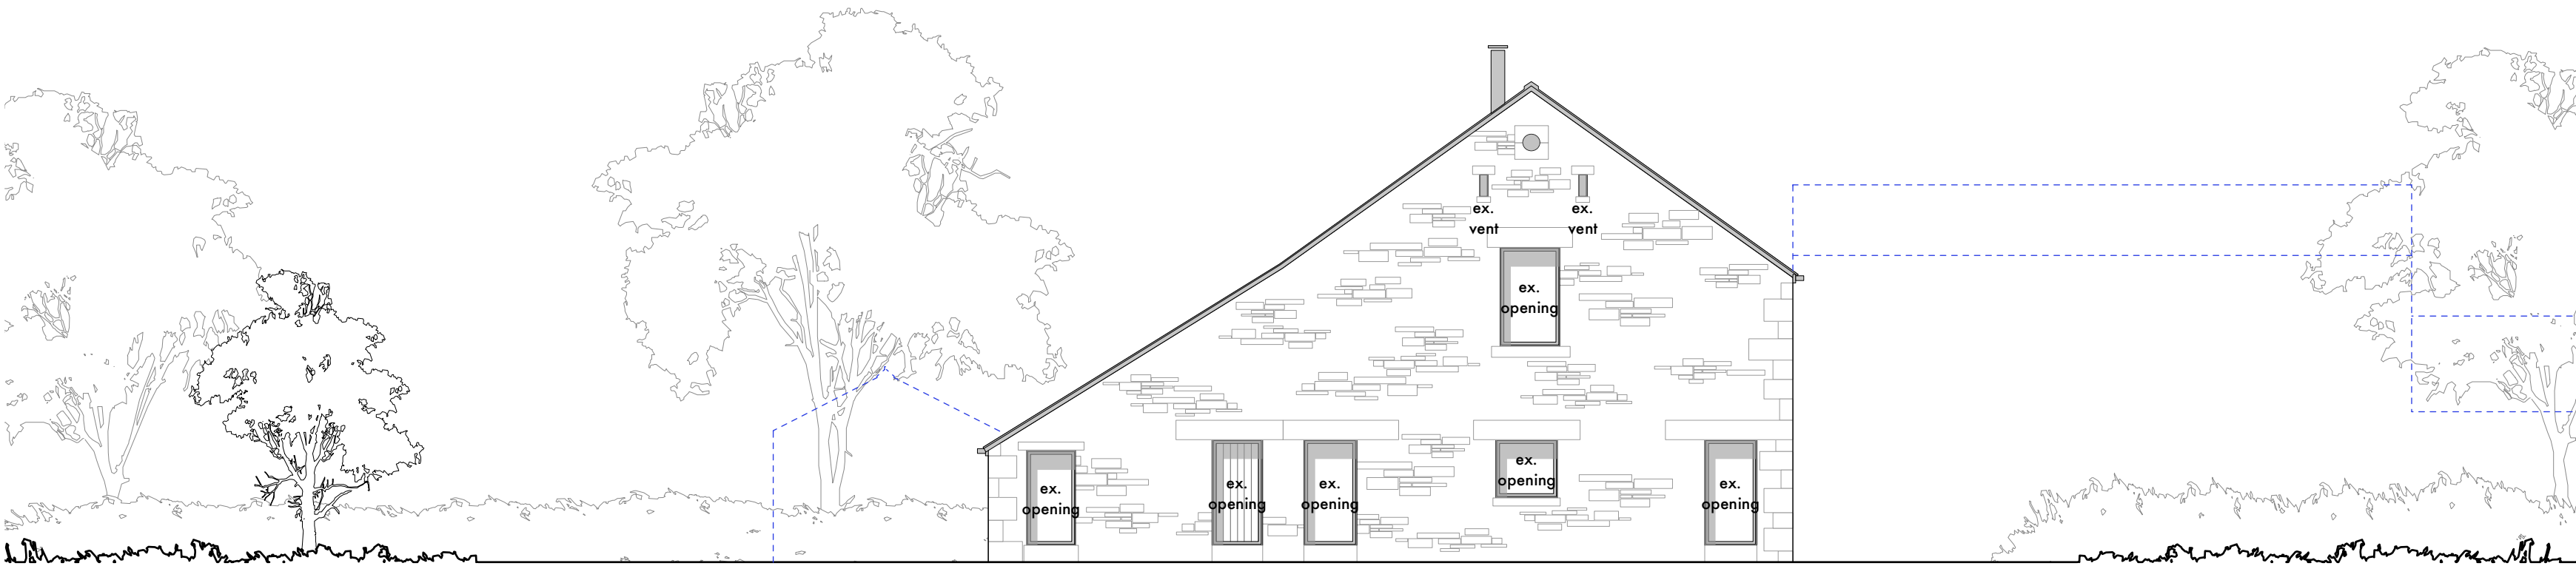

west elevation

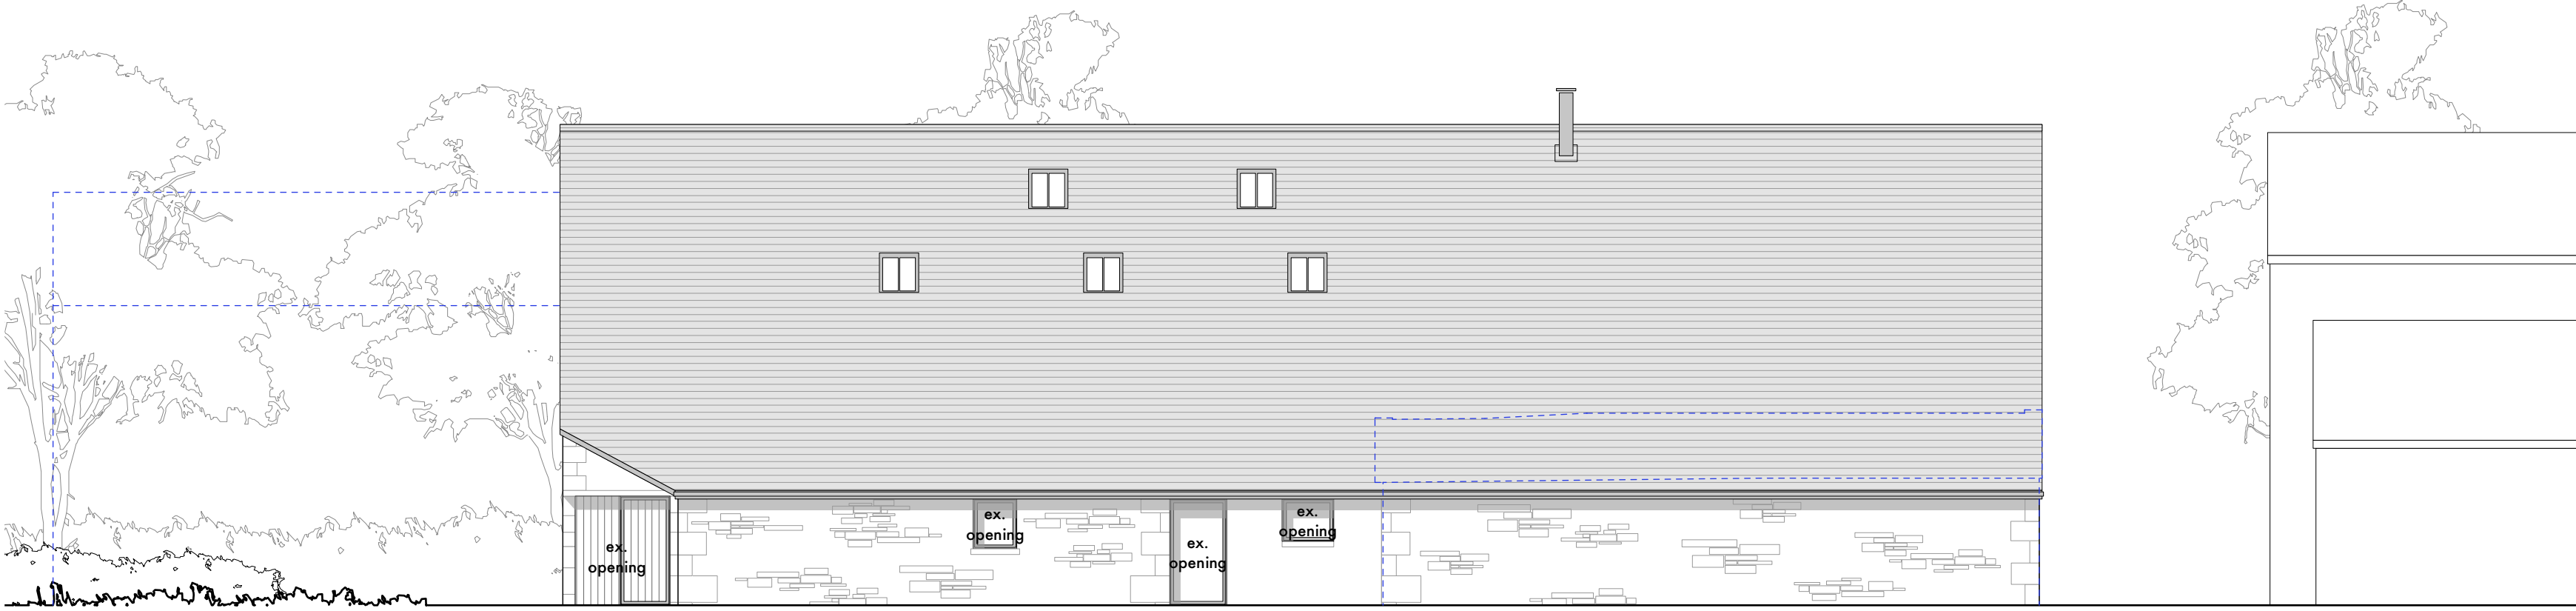

north elevation



notes

- broken blue lines indicate existing redundant buildings/structures adjoining barn to be removed.
- materials to be re-used where possible. any new materials to compliment the style/character of the existing barn.
- solid red lines indicate new openings to suit proposed conversion (i.e. first floor means of escape windows), any new openings located in previously obstructed areas, exact arrangement to be reviewed/agreed following associated demolition works to redundant structures.
- conservation style rooflights included to north and south elevations - providing natural light and/or ventilation to first floor accommodation (landing, en-suites etc.). main mass of rooflights included to north facing roof (i.e. roof facing away from listed farmhouse)