




revision	date	note
-	07.07.25	issued for pre-application advice
A	05.02.26	issued for planning

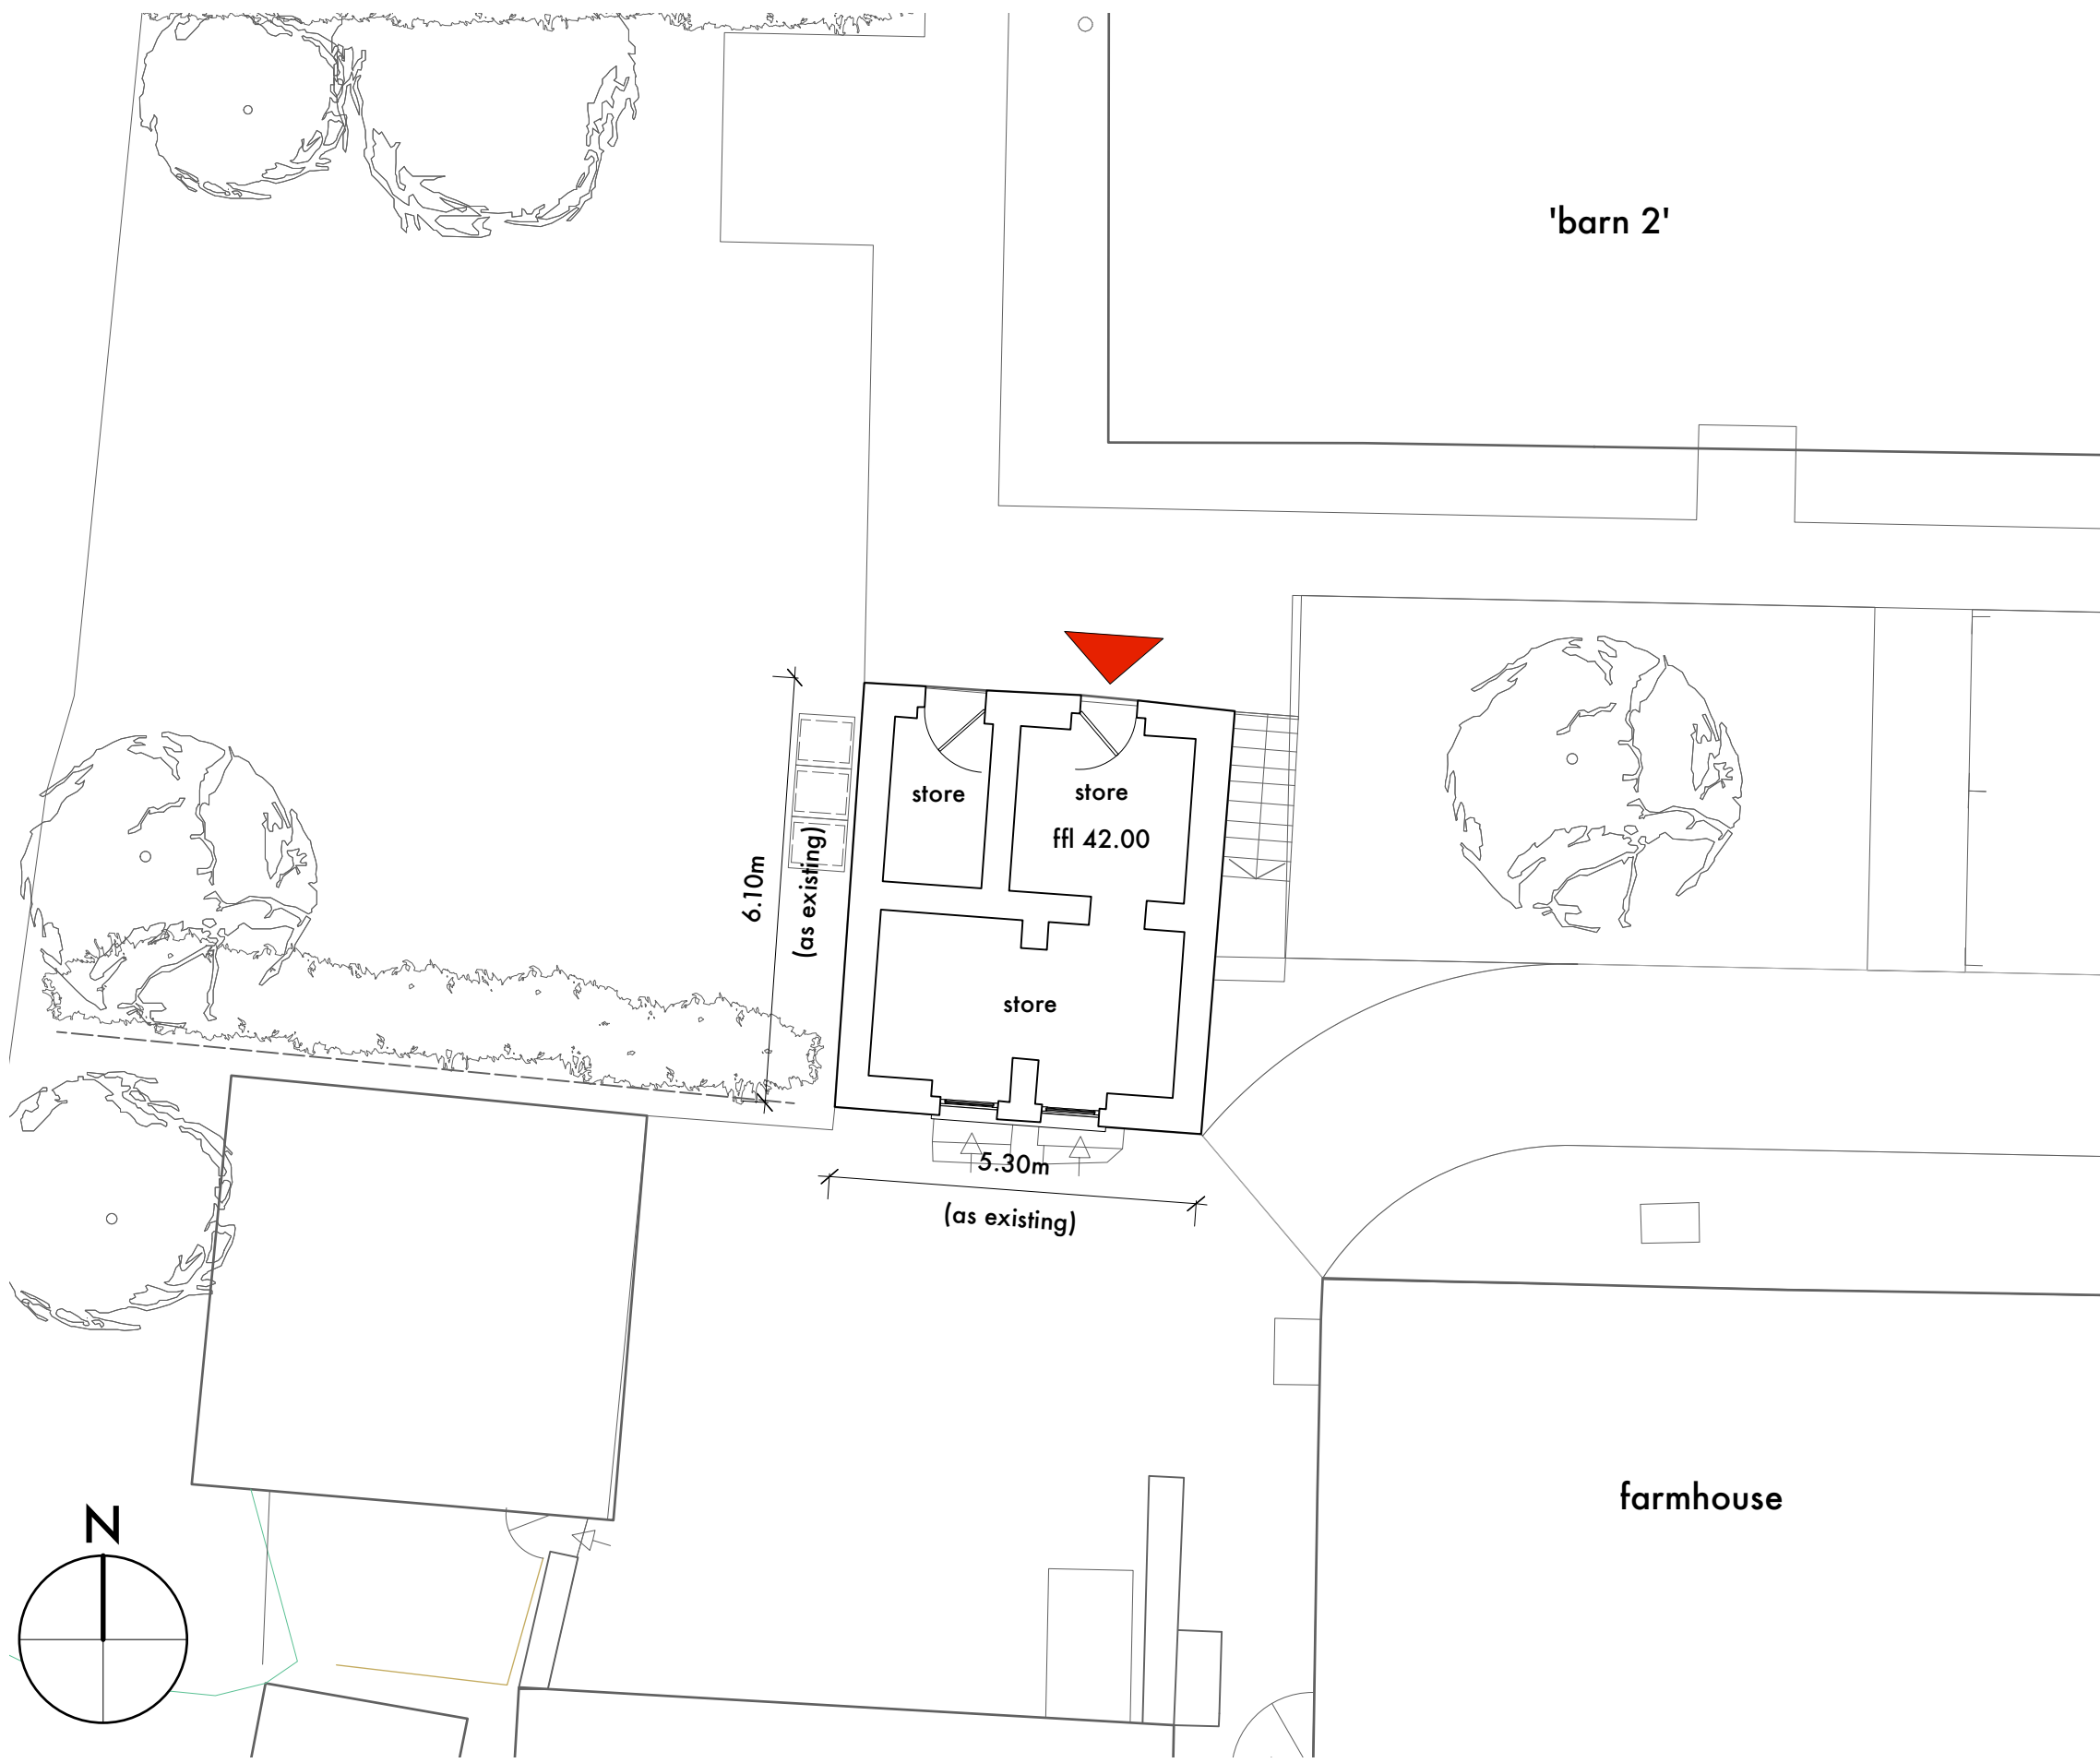

ground floor plan

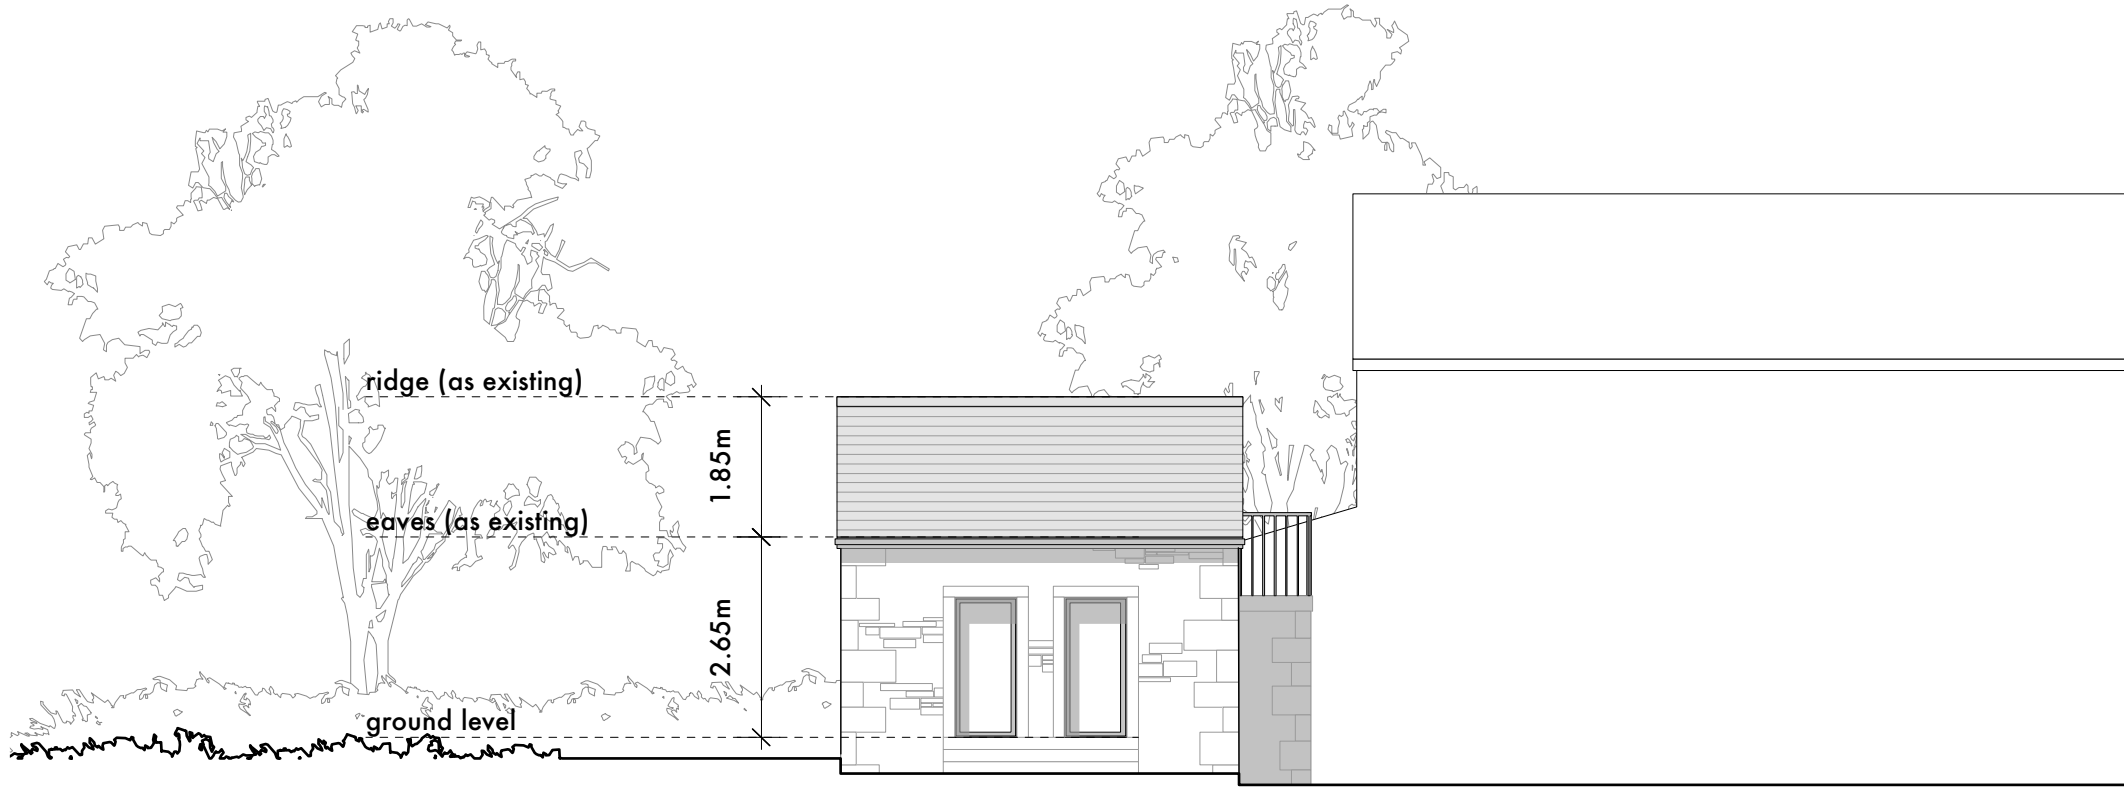


south elevation

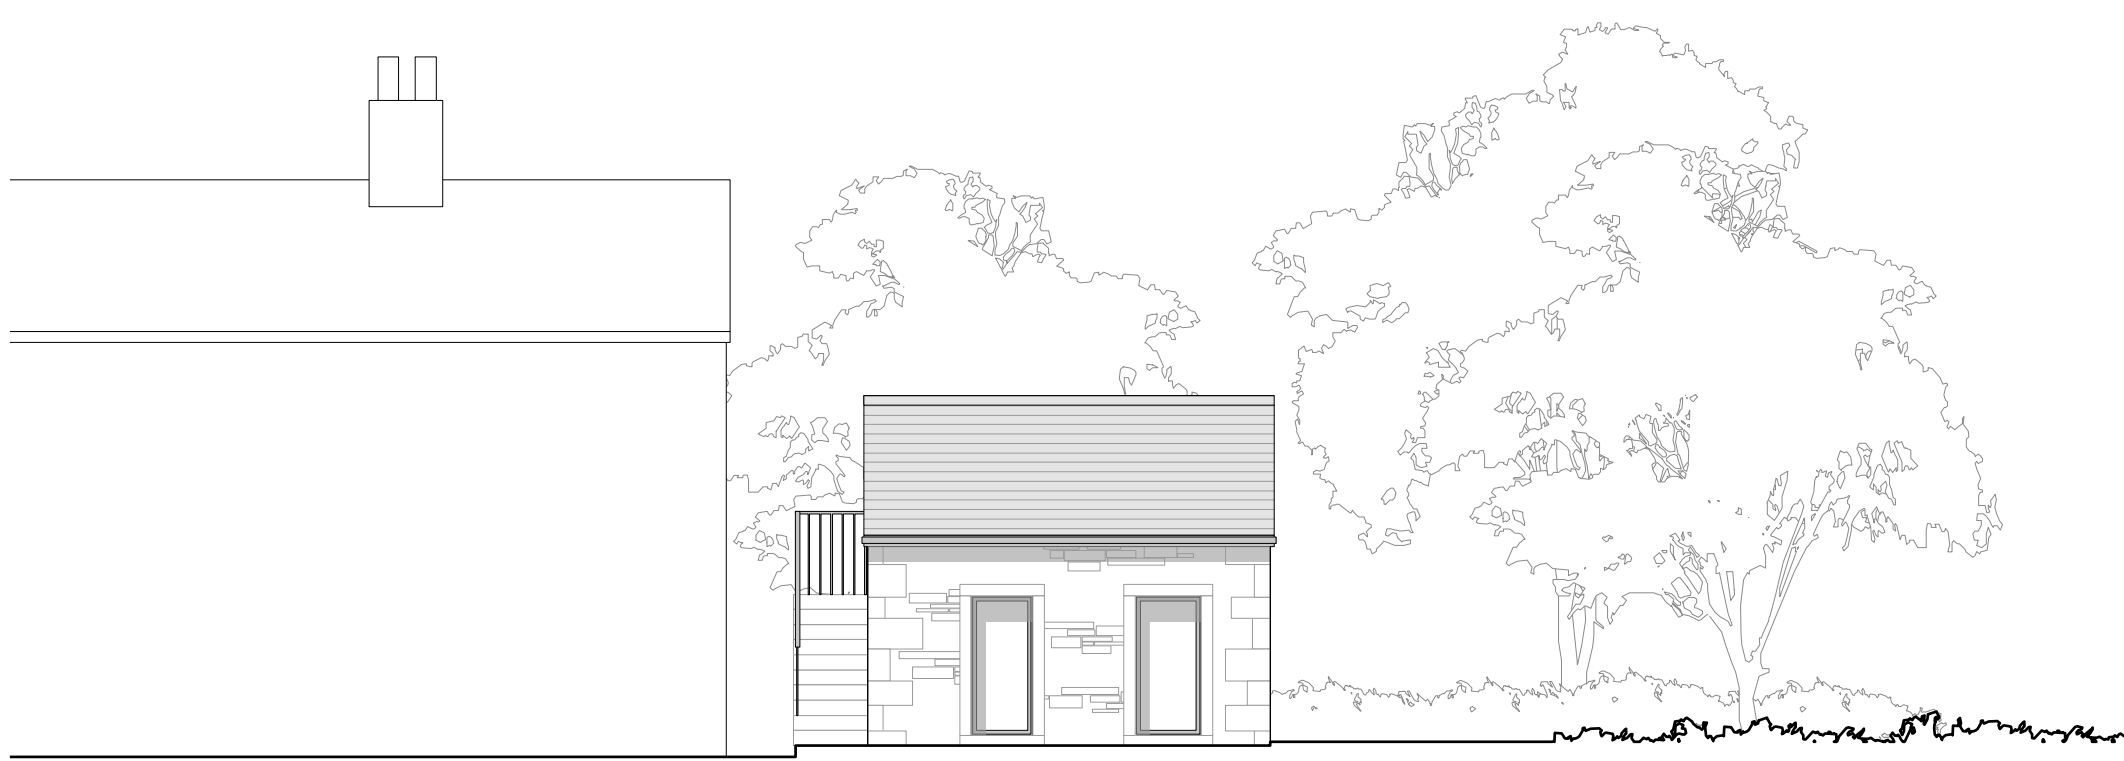

north elevation



first floor plan

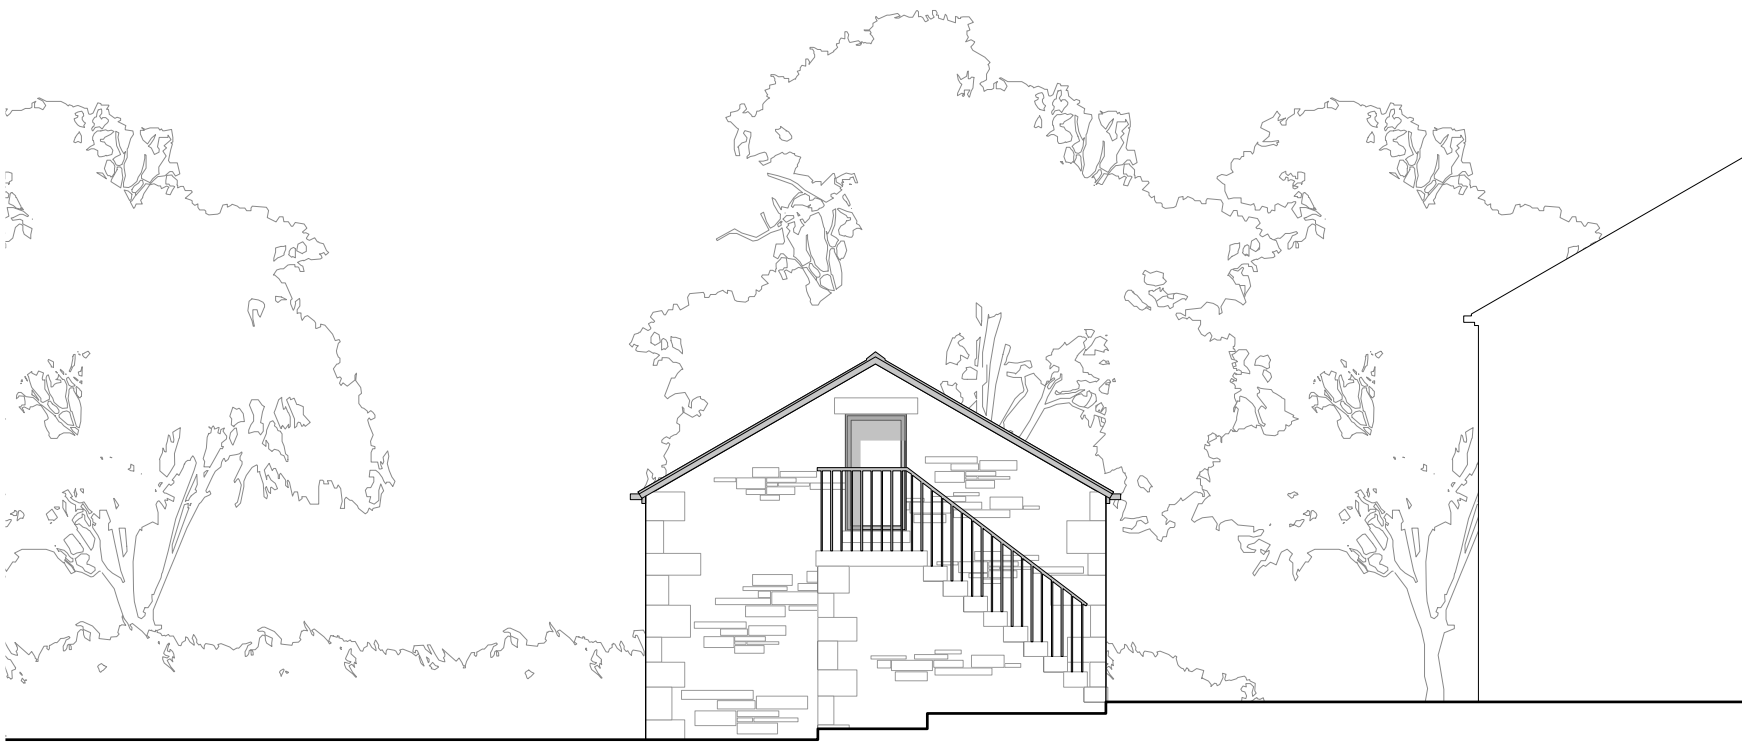


east elevation



west elevation

key plan

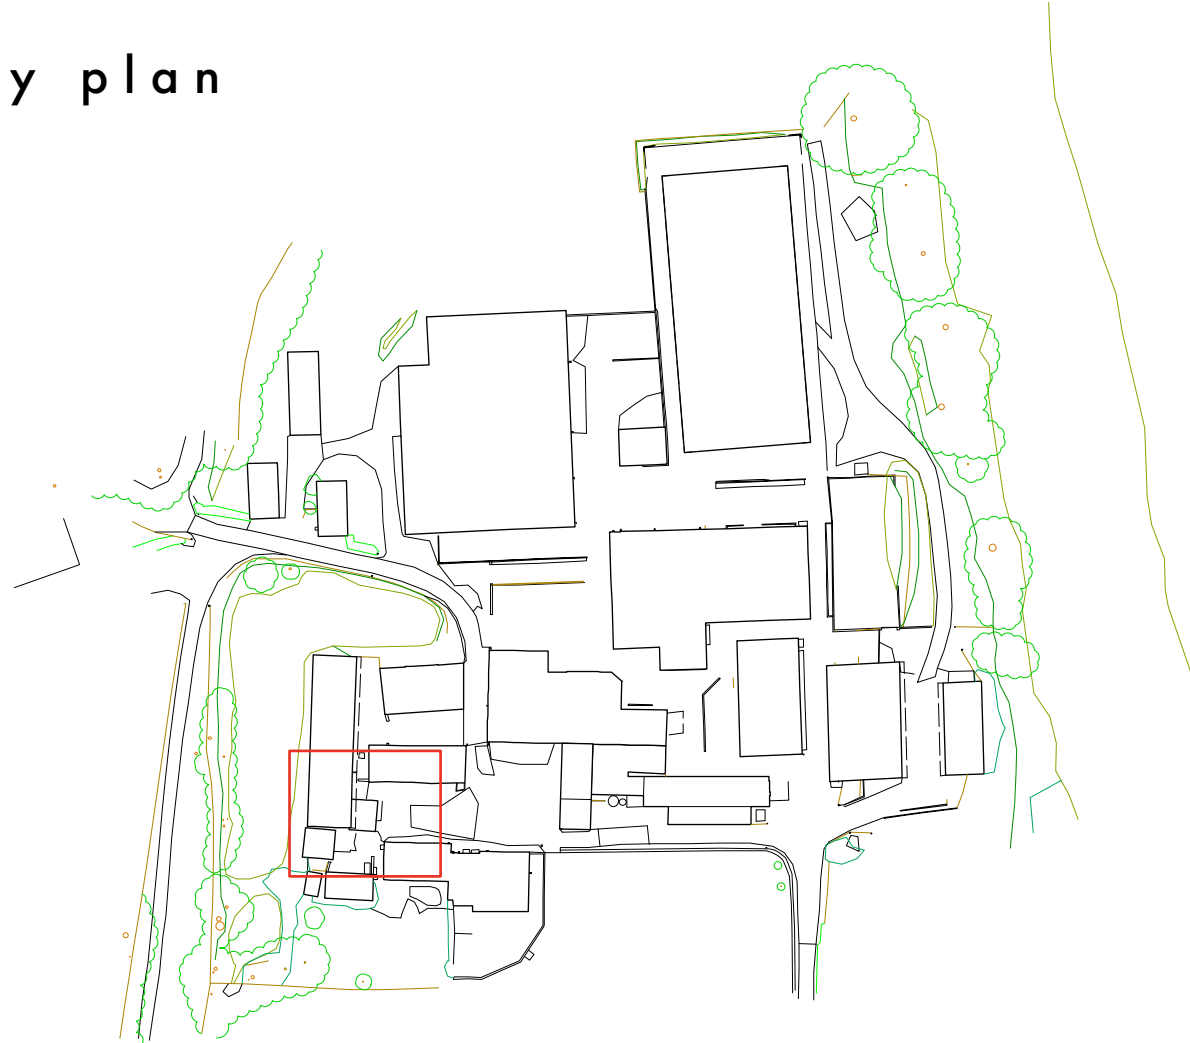

notes

- size/extent of barn to remain as existing and to serve as outbuilding for 'barn 2'.
- structure to be replaced like-for-like to restore barn to it's original condition. recommended for safety/practicality (see structural assessment).
- locations of existing openings will be repeated. lintels will be lifted where possible to suit ancillary domestic use (previous openings more suited to former use as potential animal housing).
- materials to be re-used where possible. any new materials to compliment the style/character of the existing barn.
- replacing like-for-like means all stores have limited headroom - particularly upper level store accessed via external stair.