


COURTYARD ELEVATION 01

- ▽ 91.00
- ▽ 89.00
- ▽ 87.00
- ▽ 85.00
- ▽ 83.00
- ▽ 81.00

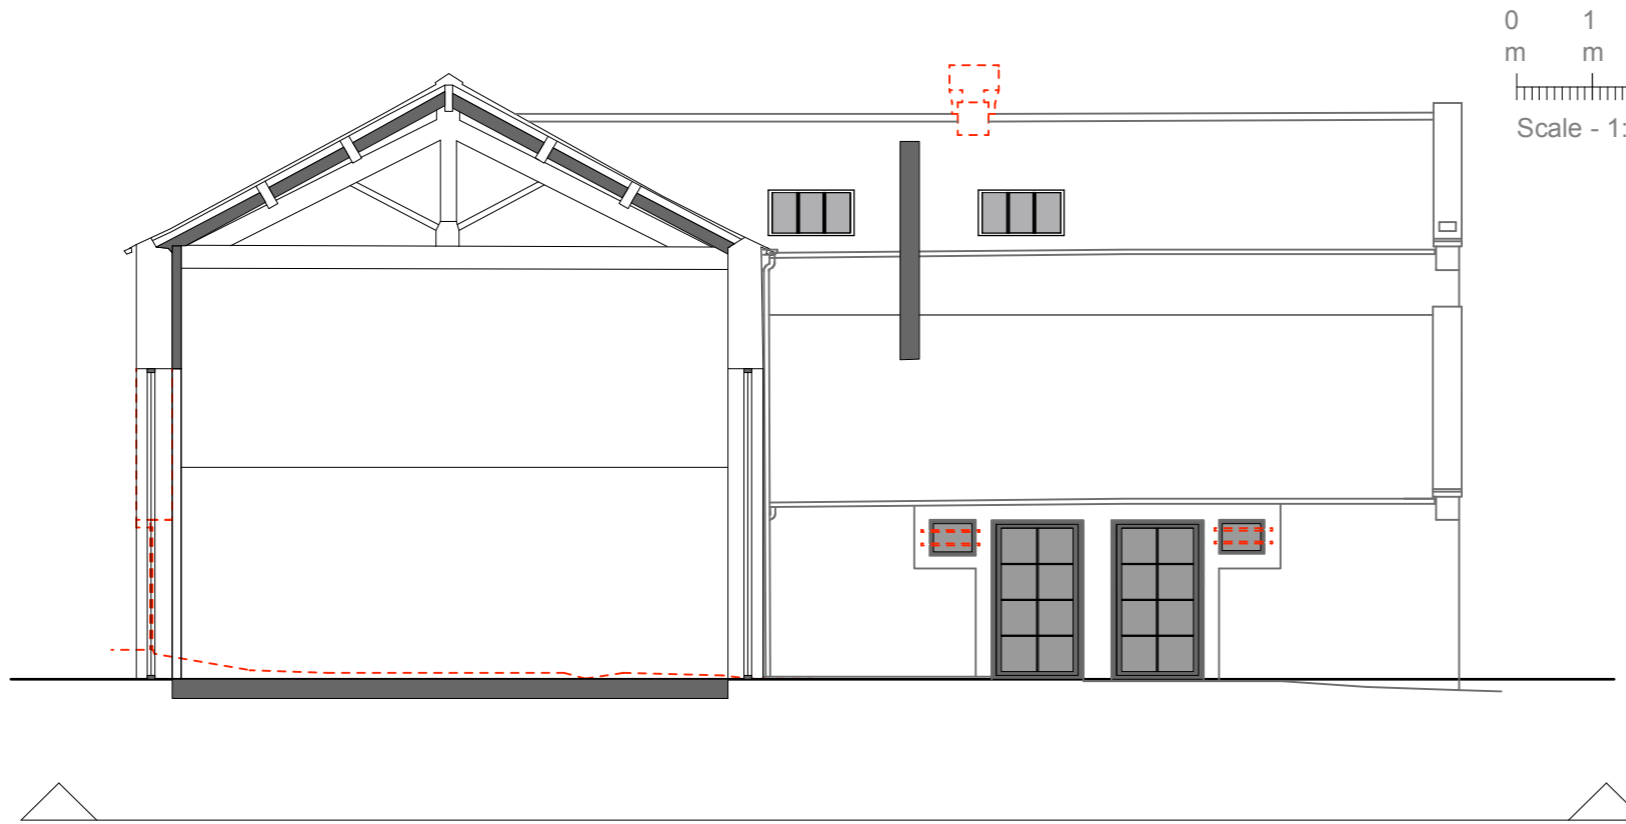

COURTYARD ELEVATION 02

0 1 2 3 4 5
m m m m m m
Scale - 1:100



EMMA KIRBY
DESIGN

THE COACH HOUSE STUDIO
HOME FARM
GRAFTON
OX18 2RY

Tel: 01367 810575
www.emmakirbydesign.co.uk

Disclaimer Notice
All contractors are to carry out site surveys to determine correct measurements. No responsibility shall be borne by EKD Limited should contractors fail to carry out site surveys to determine their requirements.

Copyright Notice
This drawing is the property of EKD. No part of this drawing may be reproduced without the express and written consent of EKD.

Rev	Date	Notes	Name
Client:	Sarah Bridge		Drawn: AMT
Project Address:	New Barn, Knowles Brow, Hurst Green, Near Clitheroe, BB7 9PT.		Date: Nov 2025
Project Description:	Barn Conversion To Dwelling	Scale: 1/100@A3	
Drawing Title:	ELEVATION SHEET 03	122	P1