

93.00

91.00


89.00

87.00

85.00

83.00

81.00

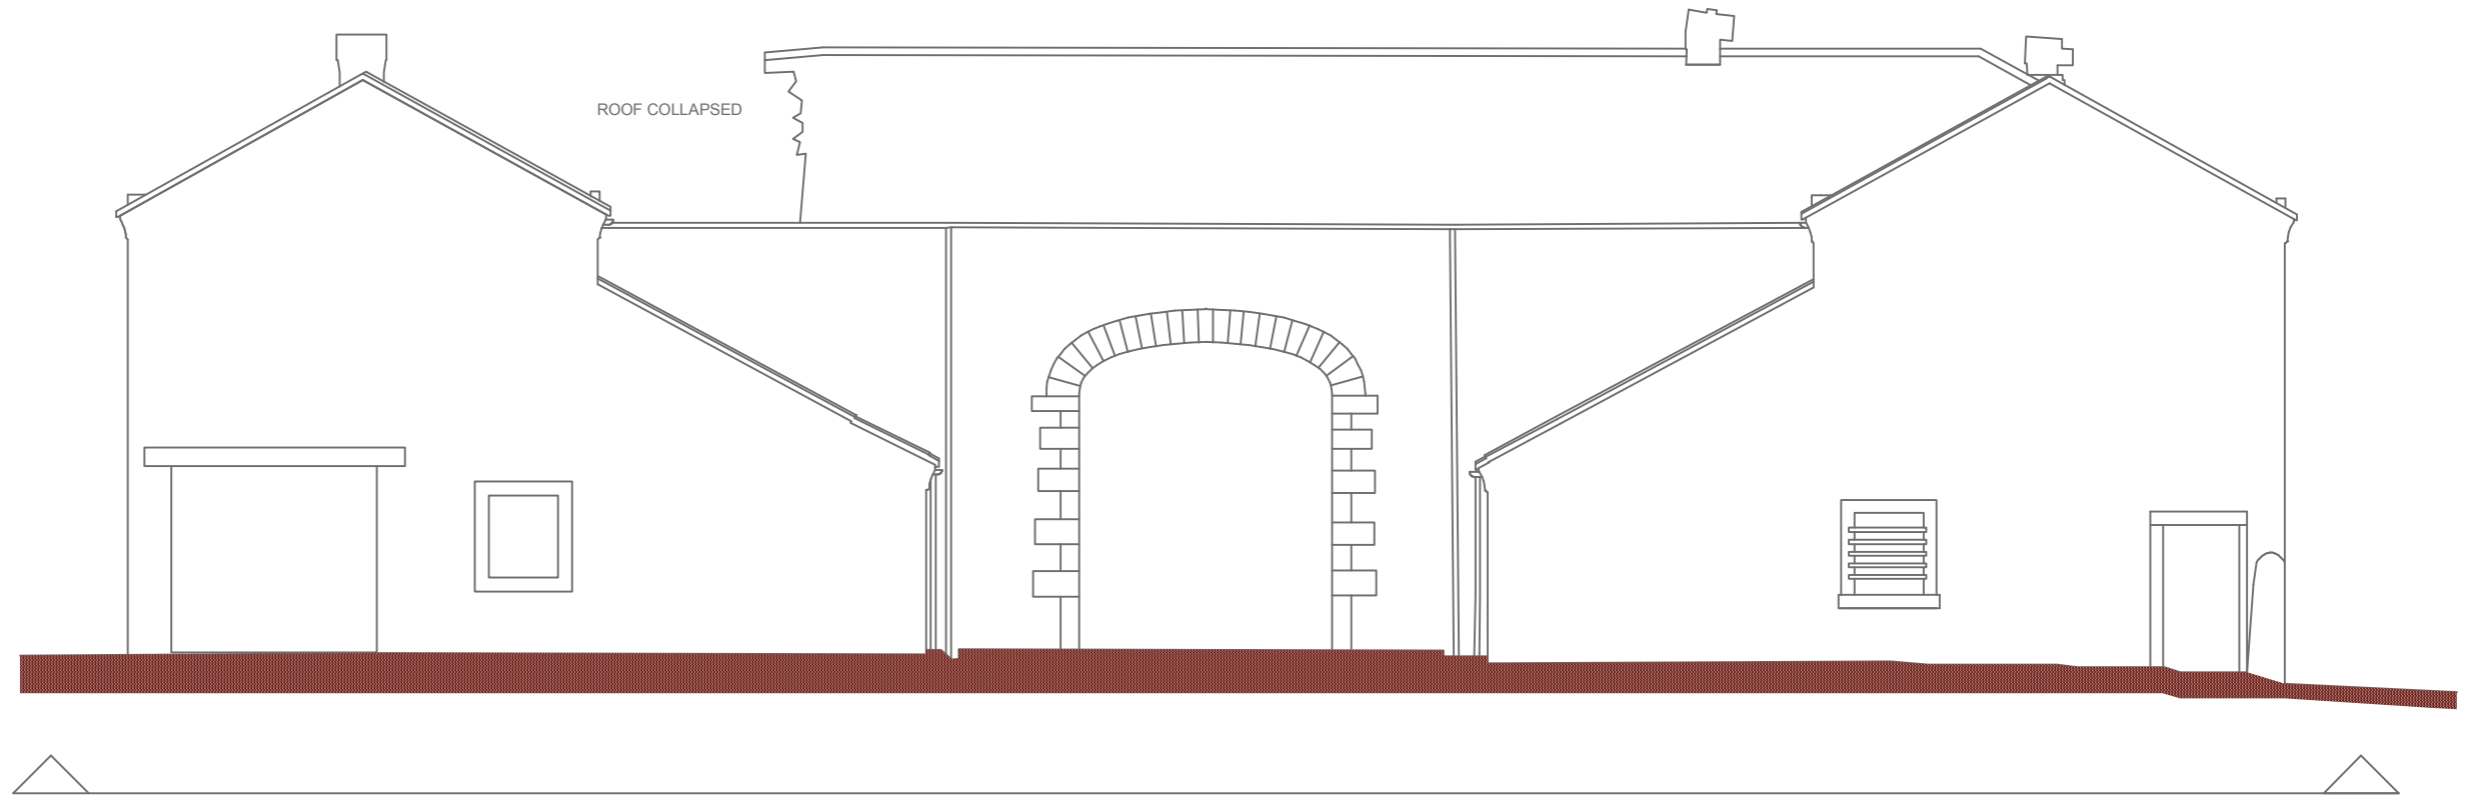

ROOF COLLAPSED

ELEVATION 1

93.00

91.00


89.00

87.00

85.00


83.00

81.00

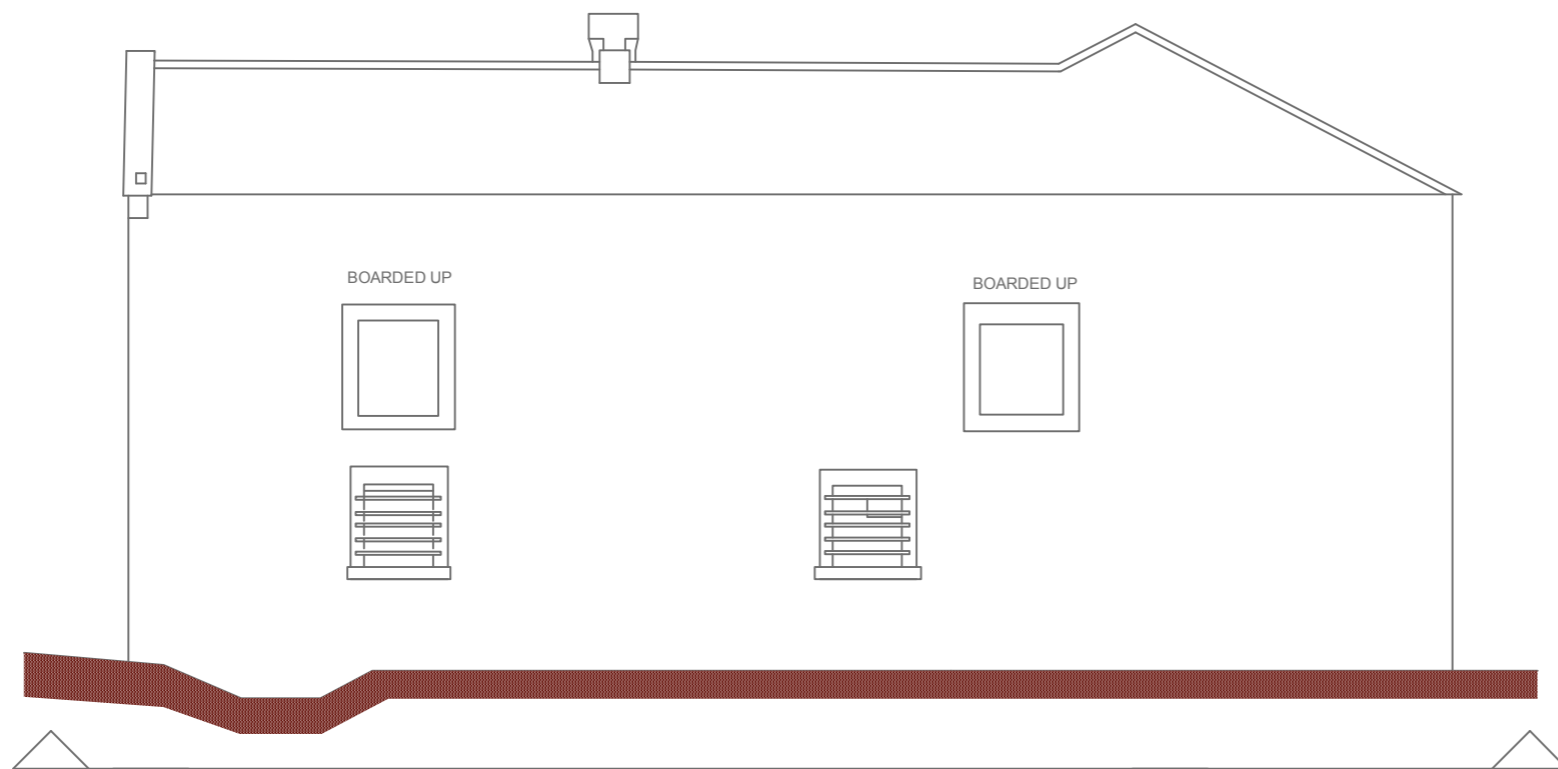

BOARDED UP

BOARDED UP

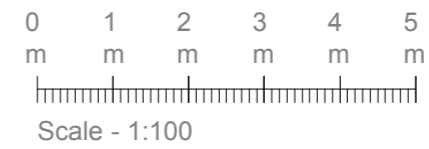

ELEVATION 4



EMMA KIRBY  
DESIGN

THE COACH HOUSE STUDIO  
HOME FARM  
GRAFTON  
OX18 2RY

Tel: 01367 810575  
www.emmakirbydesign.co.uk

**Disclaimer Notice**  
All contractors are to carry out site surveys to determine correct measurements. No responsibility shall be borne by EKD Limited should contractors fail to carry out site surveys to determine their requirements.

**Copyright Notice**  
This drawing is the property of EKD. No part of this drawing may be reproduced without the express and written consent of EKD.

Rev	Date	Notes	Name
..	....	..	....
..	....	..	....
..	....	..	....
..	....	..	....
Client:	Sarah Bridge		Drawn: AMT
Project Address:	New Barn, Knowles Brow, Hurst Green, Near Clitheroe, BB7 9PT.		Date: Nov 2025
Project Description:	Barn Conversion To Dwelling	Scale: 1/100@A3	
Drawing Title:	EXISTING ELEVATIONS SHEET 01	020	P1