


Note:
Information and details taken from drawings:
2505-01
2505-04 (Rev A)

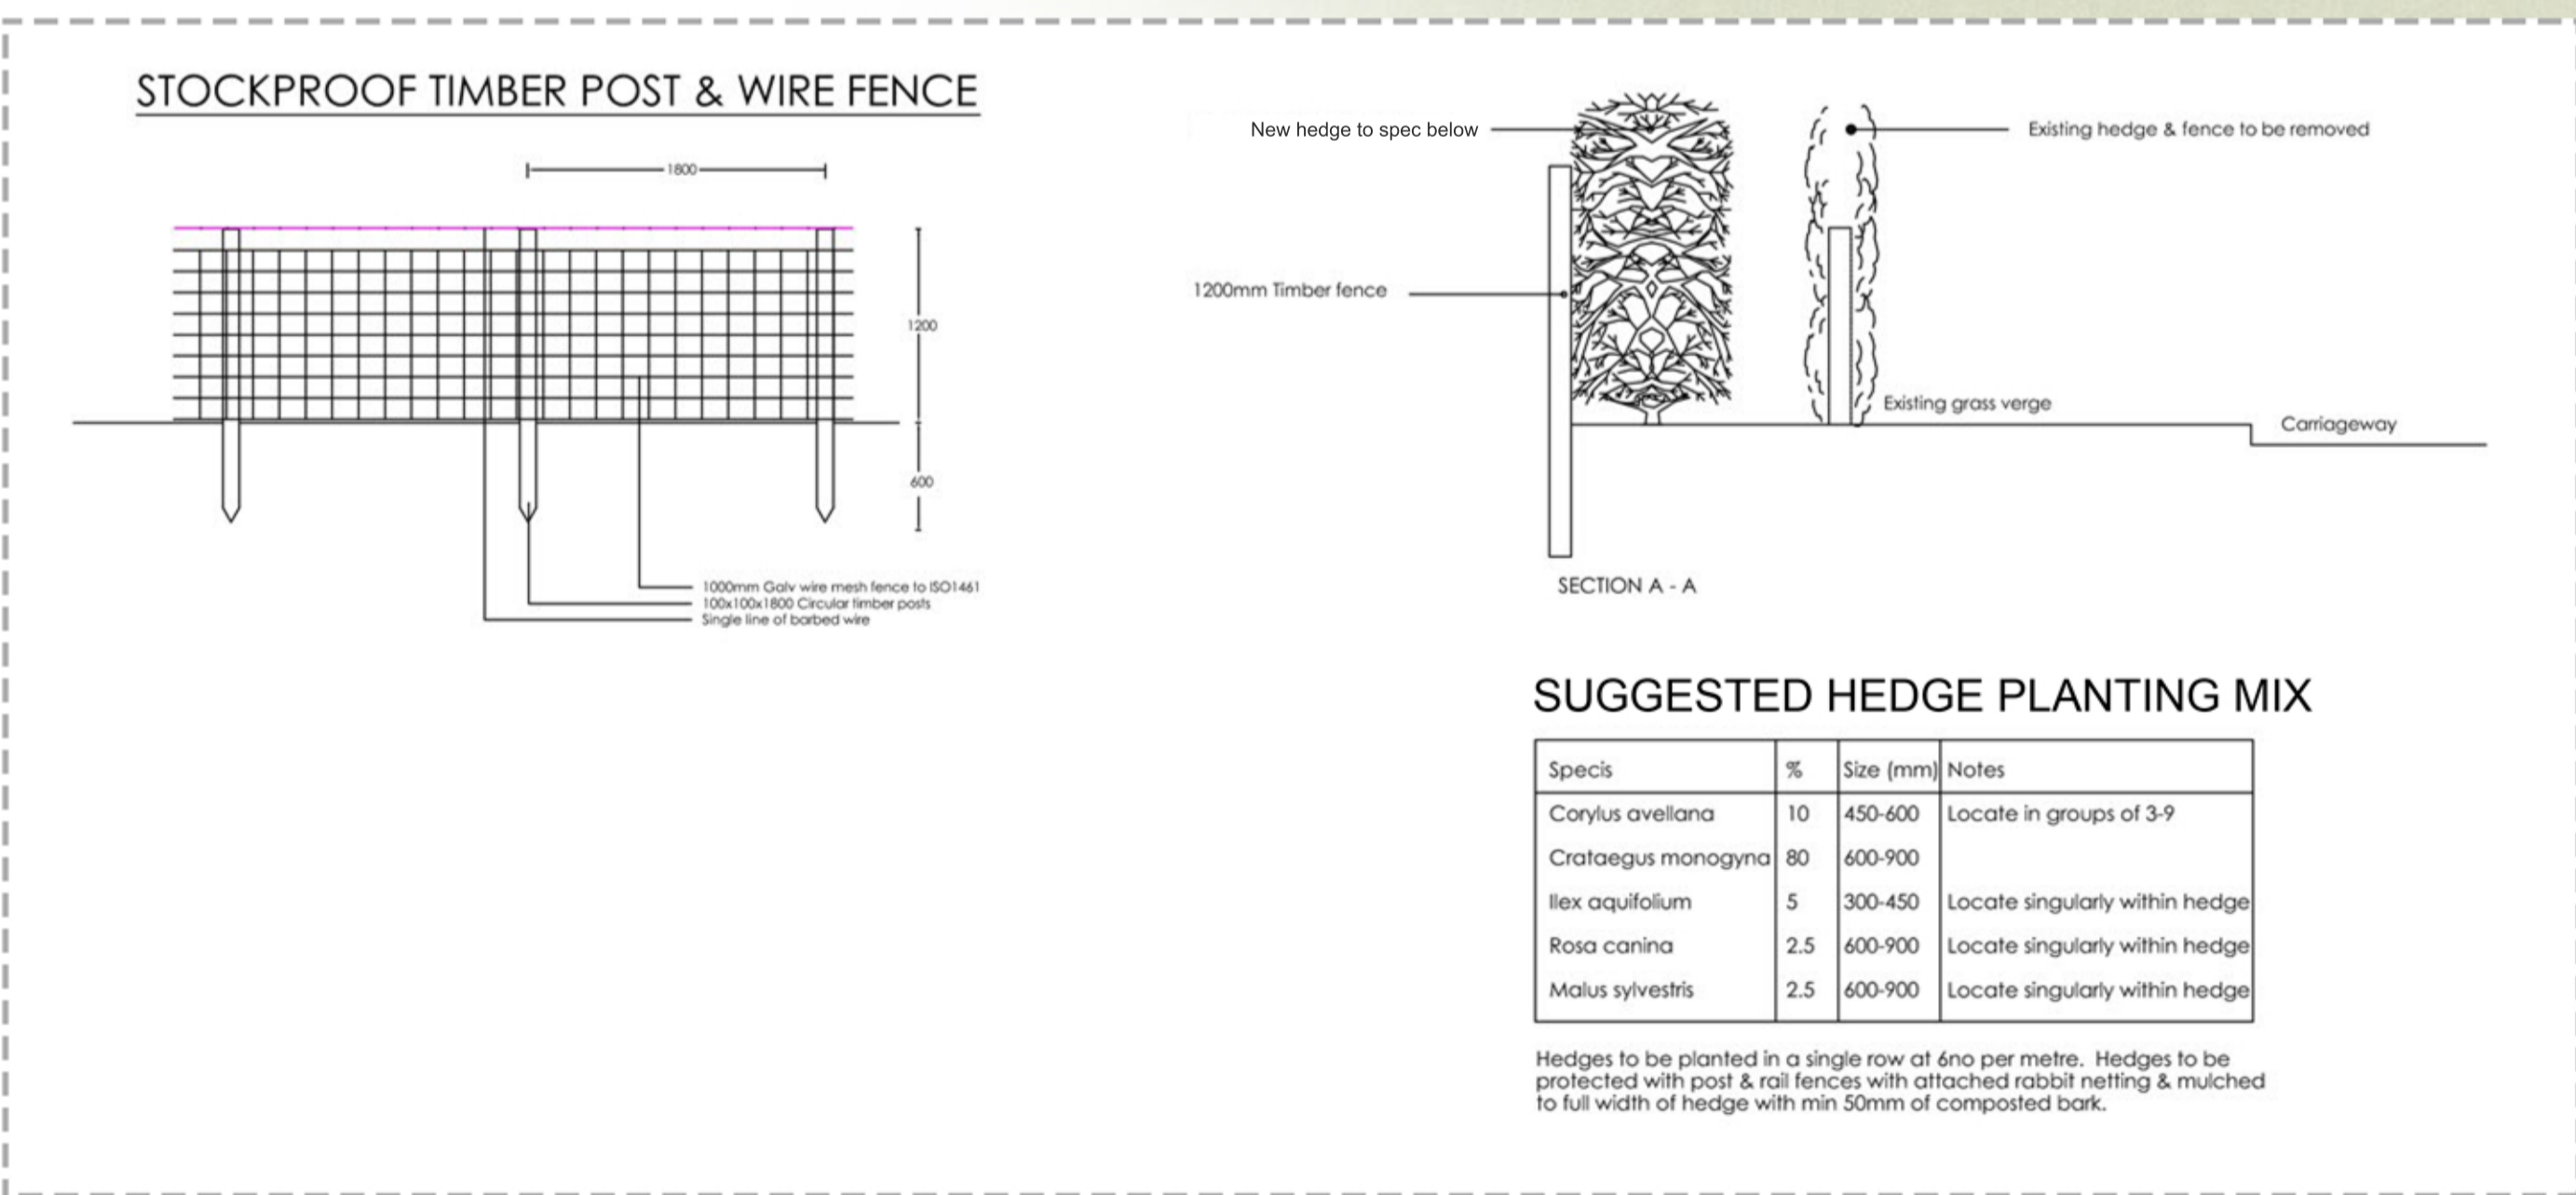

5500mm Wide passing place 14m long

Private gated access from this point (For details please refer to drawing: 8831 - SK05)

Re-site public footpath sign

Remove existing & delapidated fence. Replace behind visibility splay & re-plant hedge in front of new fence

Remove existing hedge & delapidated fence, Replace fence behind visibility splay & re-plant hedge in front of new fence

3750mm Wide access road in binded crushed stone

Kerbed bitmac entrance 5500mm wide

New gully to soakaway in field

