



TIMBER POST AND RAIL FENCE

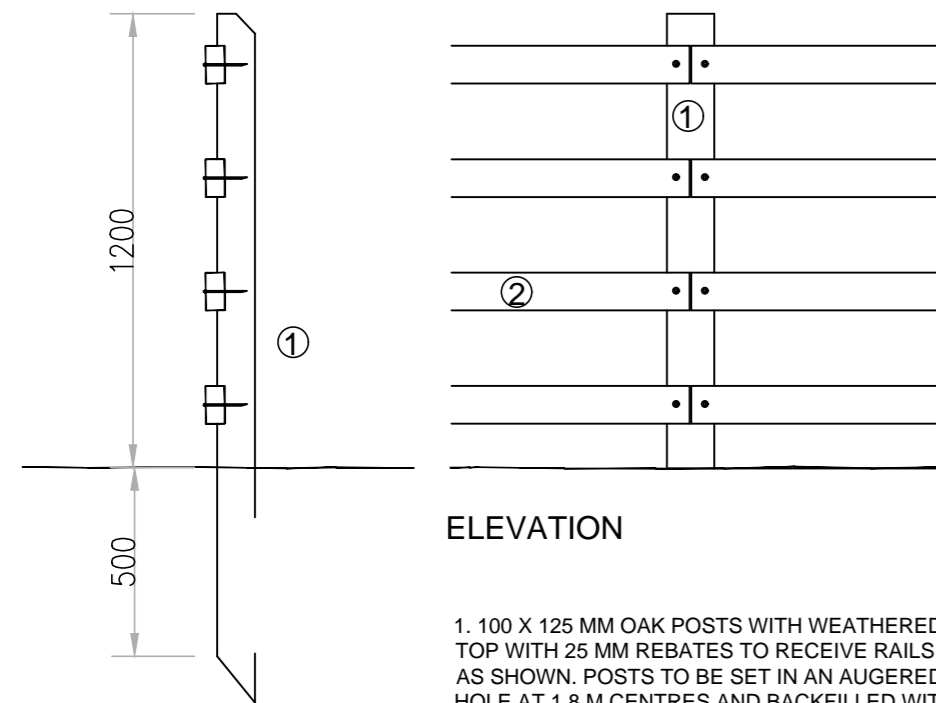

ELEVATION

1. 100 X 125 MM OAK POSTS WITH WEATHERED TOP WITH 25 MM REBATES TO RECEIVE RAILS AS SHOWN. POSTS TO BE SET IN AN AUGERED HOLE AT 1.8 M CENTRES AND BACKFILLED WITH WELL RAMMED EXCAVATED MATERIAL.
2. 100 X 50 MM OAK RAILS FIXED TO POSTS AS SHOWN WITH 10 MM DIAMETER GALVANIZED DRIVE SCREWS 125 MM LONG. RAIL ENDS DRILLED BEFORE FIXING.

METAL AGRICULTURAL GATE

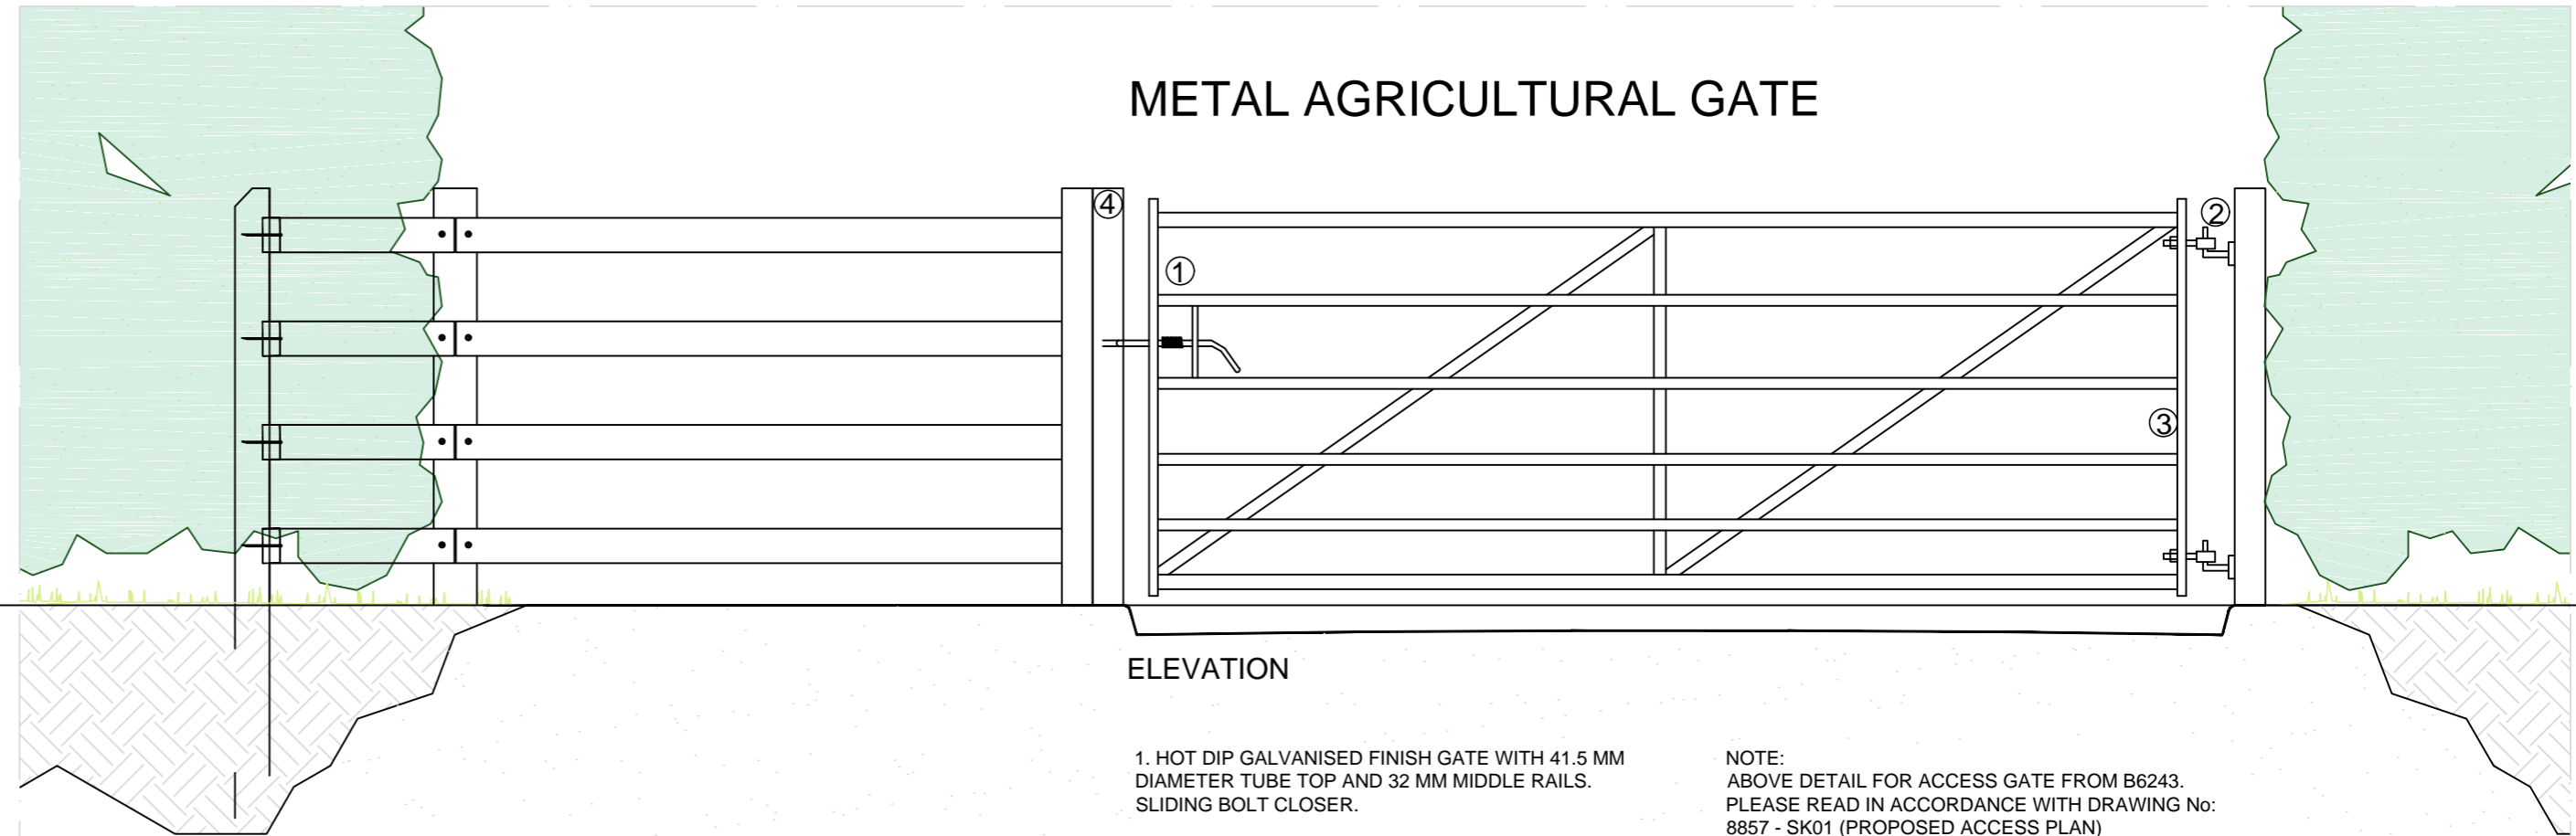


ELEVATION

1. HOT DIP GALVANISED FINISH GATE WITH 41.5 MM DIAMETER TUBE TOP AND 32 MM MIDDLE RAILS. SLIDING BOLT CLOSER.
2. TOP FIXED EYE TOP HINGE.
3. 50 X 25 MM BOX SECTION HANG AND SLAM STILES.
4. 89 MM HANG & SLAM POSTS.


NOTE:
ABOVE DETAIL FOR ACCESS GATE FROM B6243.
PLEASE READ IN ACCORDANCE WITH DRAWING No:
8857 - SK01 (PROPOSED ACCESS PLAN)

NATURAL YORK STONE PAVING

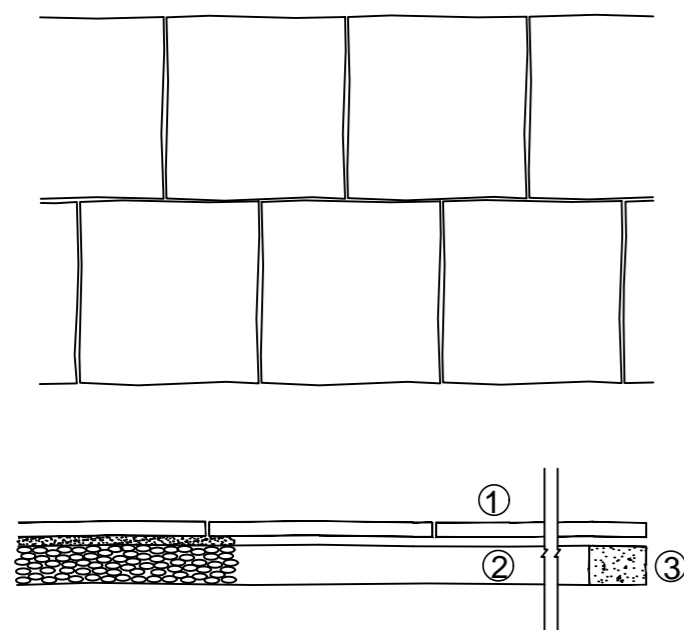


1. NATURAL YORK STONE PAVING, SAWN FACE AND EDGES 600 MM WIDE, 38 MM THICK IN RANDOM LENGTHS; LAID BREAKING JOINT ON 25 MM 1:4 LIME MORTAR BED. JOINTS TO BE CLOSE BUTTED.
2. 100 MM CLINKER CONSOLIDATED WITH A 508 KG VIBRATING ROLLER OR EQUIVALENT.
3. 100 X 150 MM IN-SITU CONCRETE EDGING TO CULTIVATED AREAS ONLY.

BINDED CRUSHED STONE ROAD

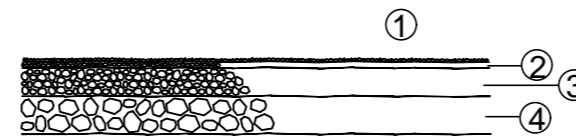

1. 15 MM OF 10-6 MM BREEDON GRAVEL SPREAD ON A SPRAYED LAYER OF COLD BITUMINOUS EMULSION AND ROLLED WITH A 3 TONNE ROLLER.
2. 15 MM OF 12-10 MM BREEDON GRAVEL SPREAD ON A SPRAYED LAYER OF COLD BITUMINOUS EMULSION AND ROLLER WITH A 3 TONNE ROLLER.
3. 75 MM CONSOLIDATED HOGGIN, ROLLED WITH 3 TONNE ROLLER.
4. 100 MM HARDCORE WELL CONSOLIDATED WITH A 3 TONNE ROLLER OR EQUIVALENT.

RECONSTRUCTED STONE STEPS

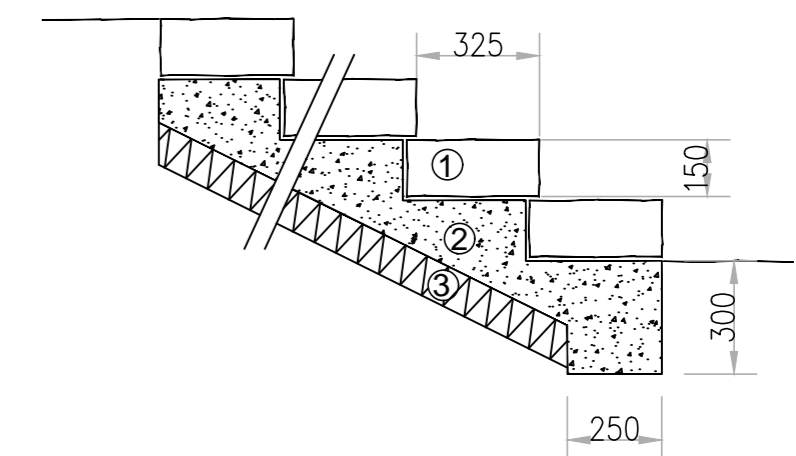

1. RECONSTRUCTED STONE TREADS 350 X 150 MM 1:3 CEMENT MORLAR BED. ALL JOINTS POINTED UP.
2. IN-SITU CONCRETE STEPS. 1:2:4 MIX, TROWEL FINISH.
3. 100 MM CLEAN HARDCORE.

NEW BARN, STONYHURST
PROPOSED:
STANDARD DETAILS
8857 - SK05
SCALE - 1:20 @ A2

Cassidy+
Ashton

C+A

www.cassidyashton.co.uk

ARCHITECTURE BUILDING SURVEYING TOWN PLANNING

Preston Office: 7 East Cliff, Preston, Lancashire, PR1 3JE T: 01772 258356
Chester Office: 10 Hunters Walk, Canal St, Chester, CH1 4EB T: 01244 402900

This drawing is subject to copyright and is not to be reproduced in part or whole without approval.