



NOTES:

1: Do not scale this drawing, use figured dimensions only 2: The Contractor, Sub Contractor or specialist supplier are responsible for confirming site dimensions prior to fabrication 3: Any dimensional discrepancies are to be reported to the Architect immediately

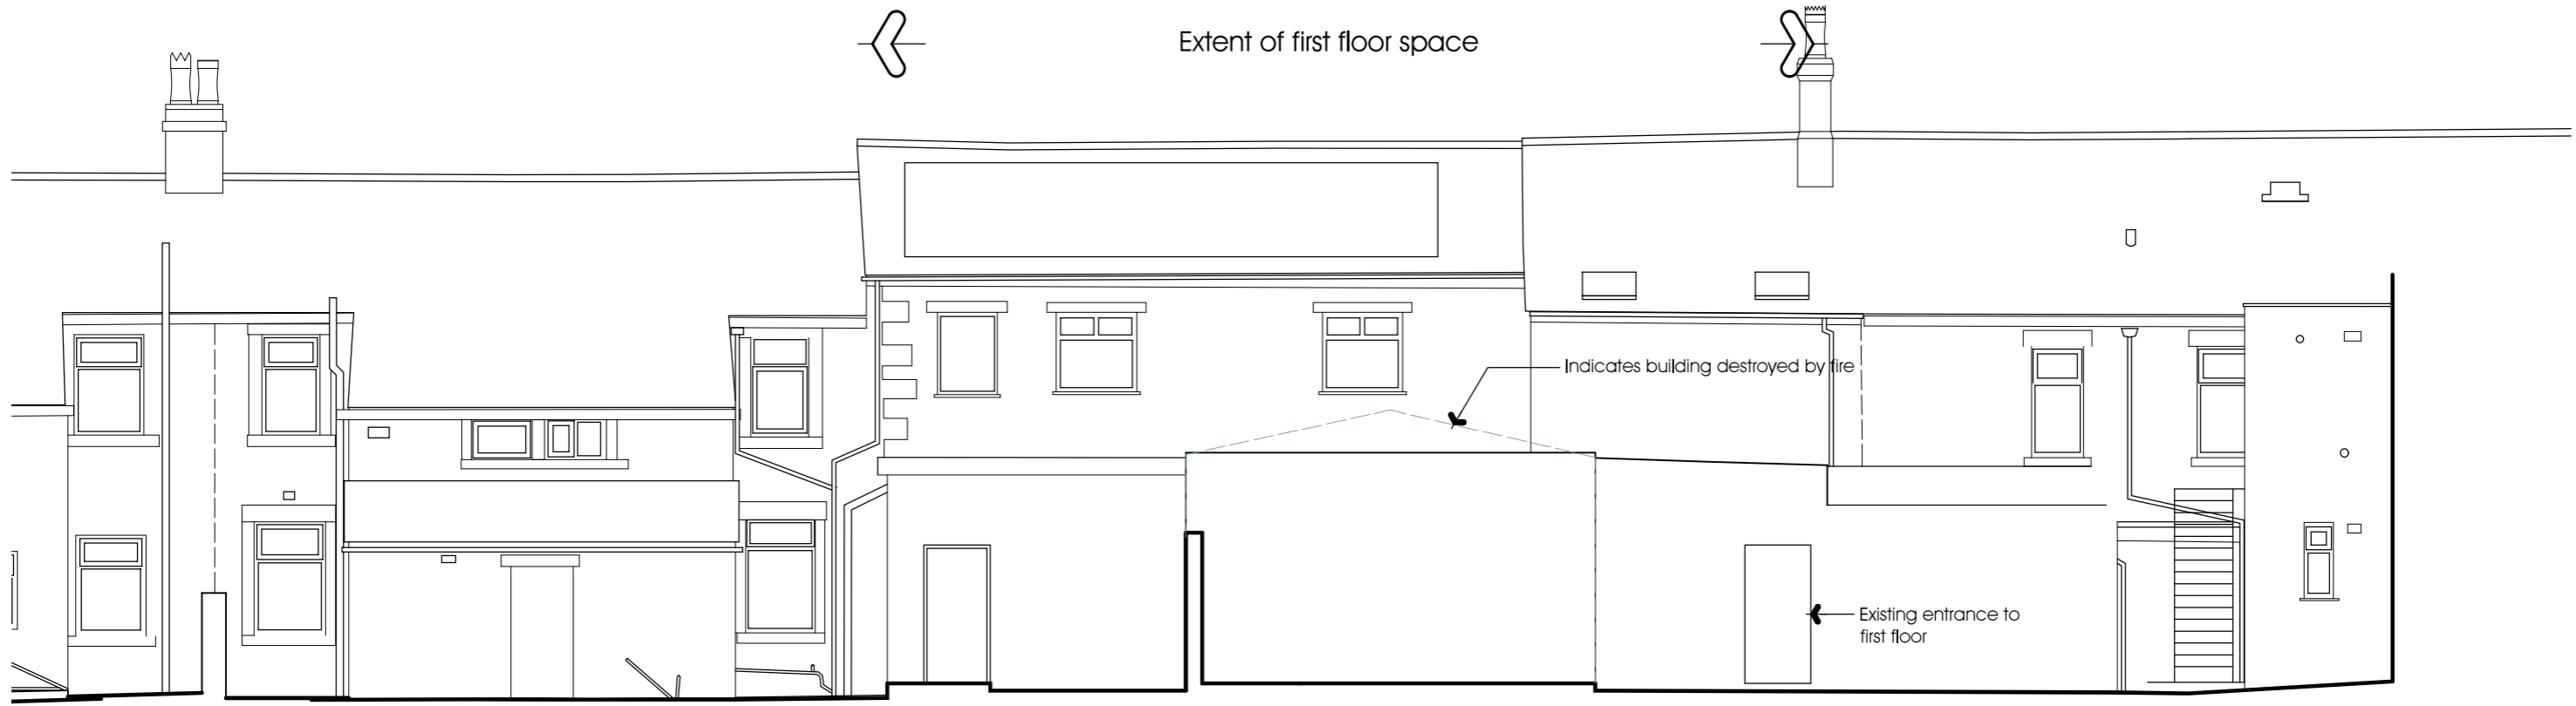

SOUTH WEST ELEVATION (WARWICK STREET)

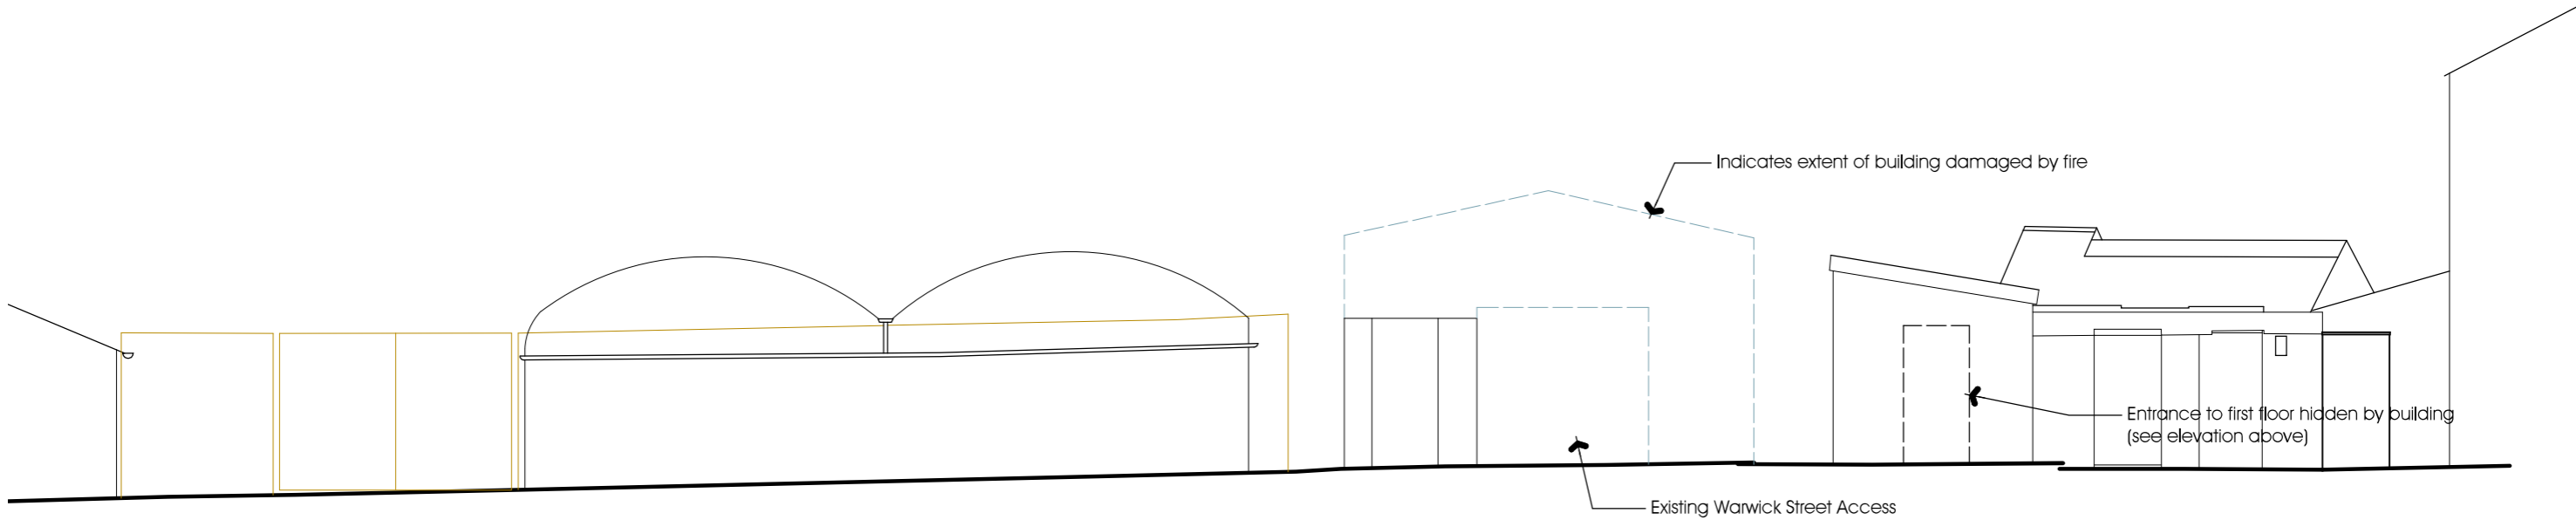

SOUTH WEST ELEVATION (WARWICK STREET ROADSIDE)