
 
 


Site Location Map

1 : 1250

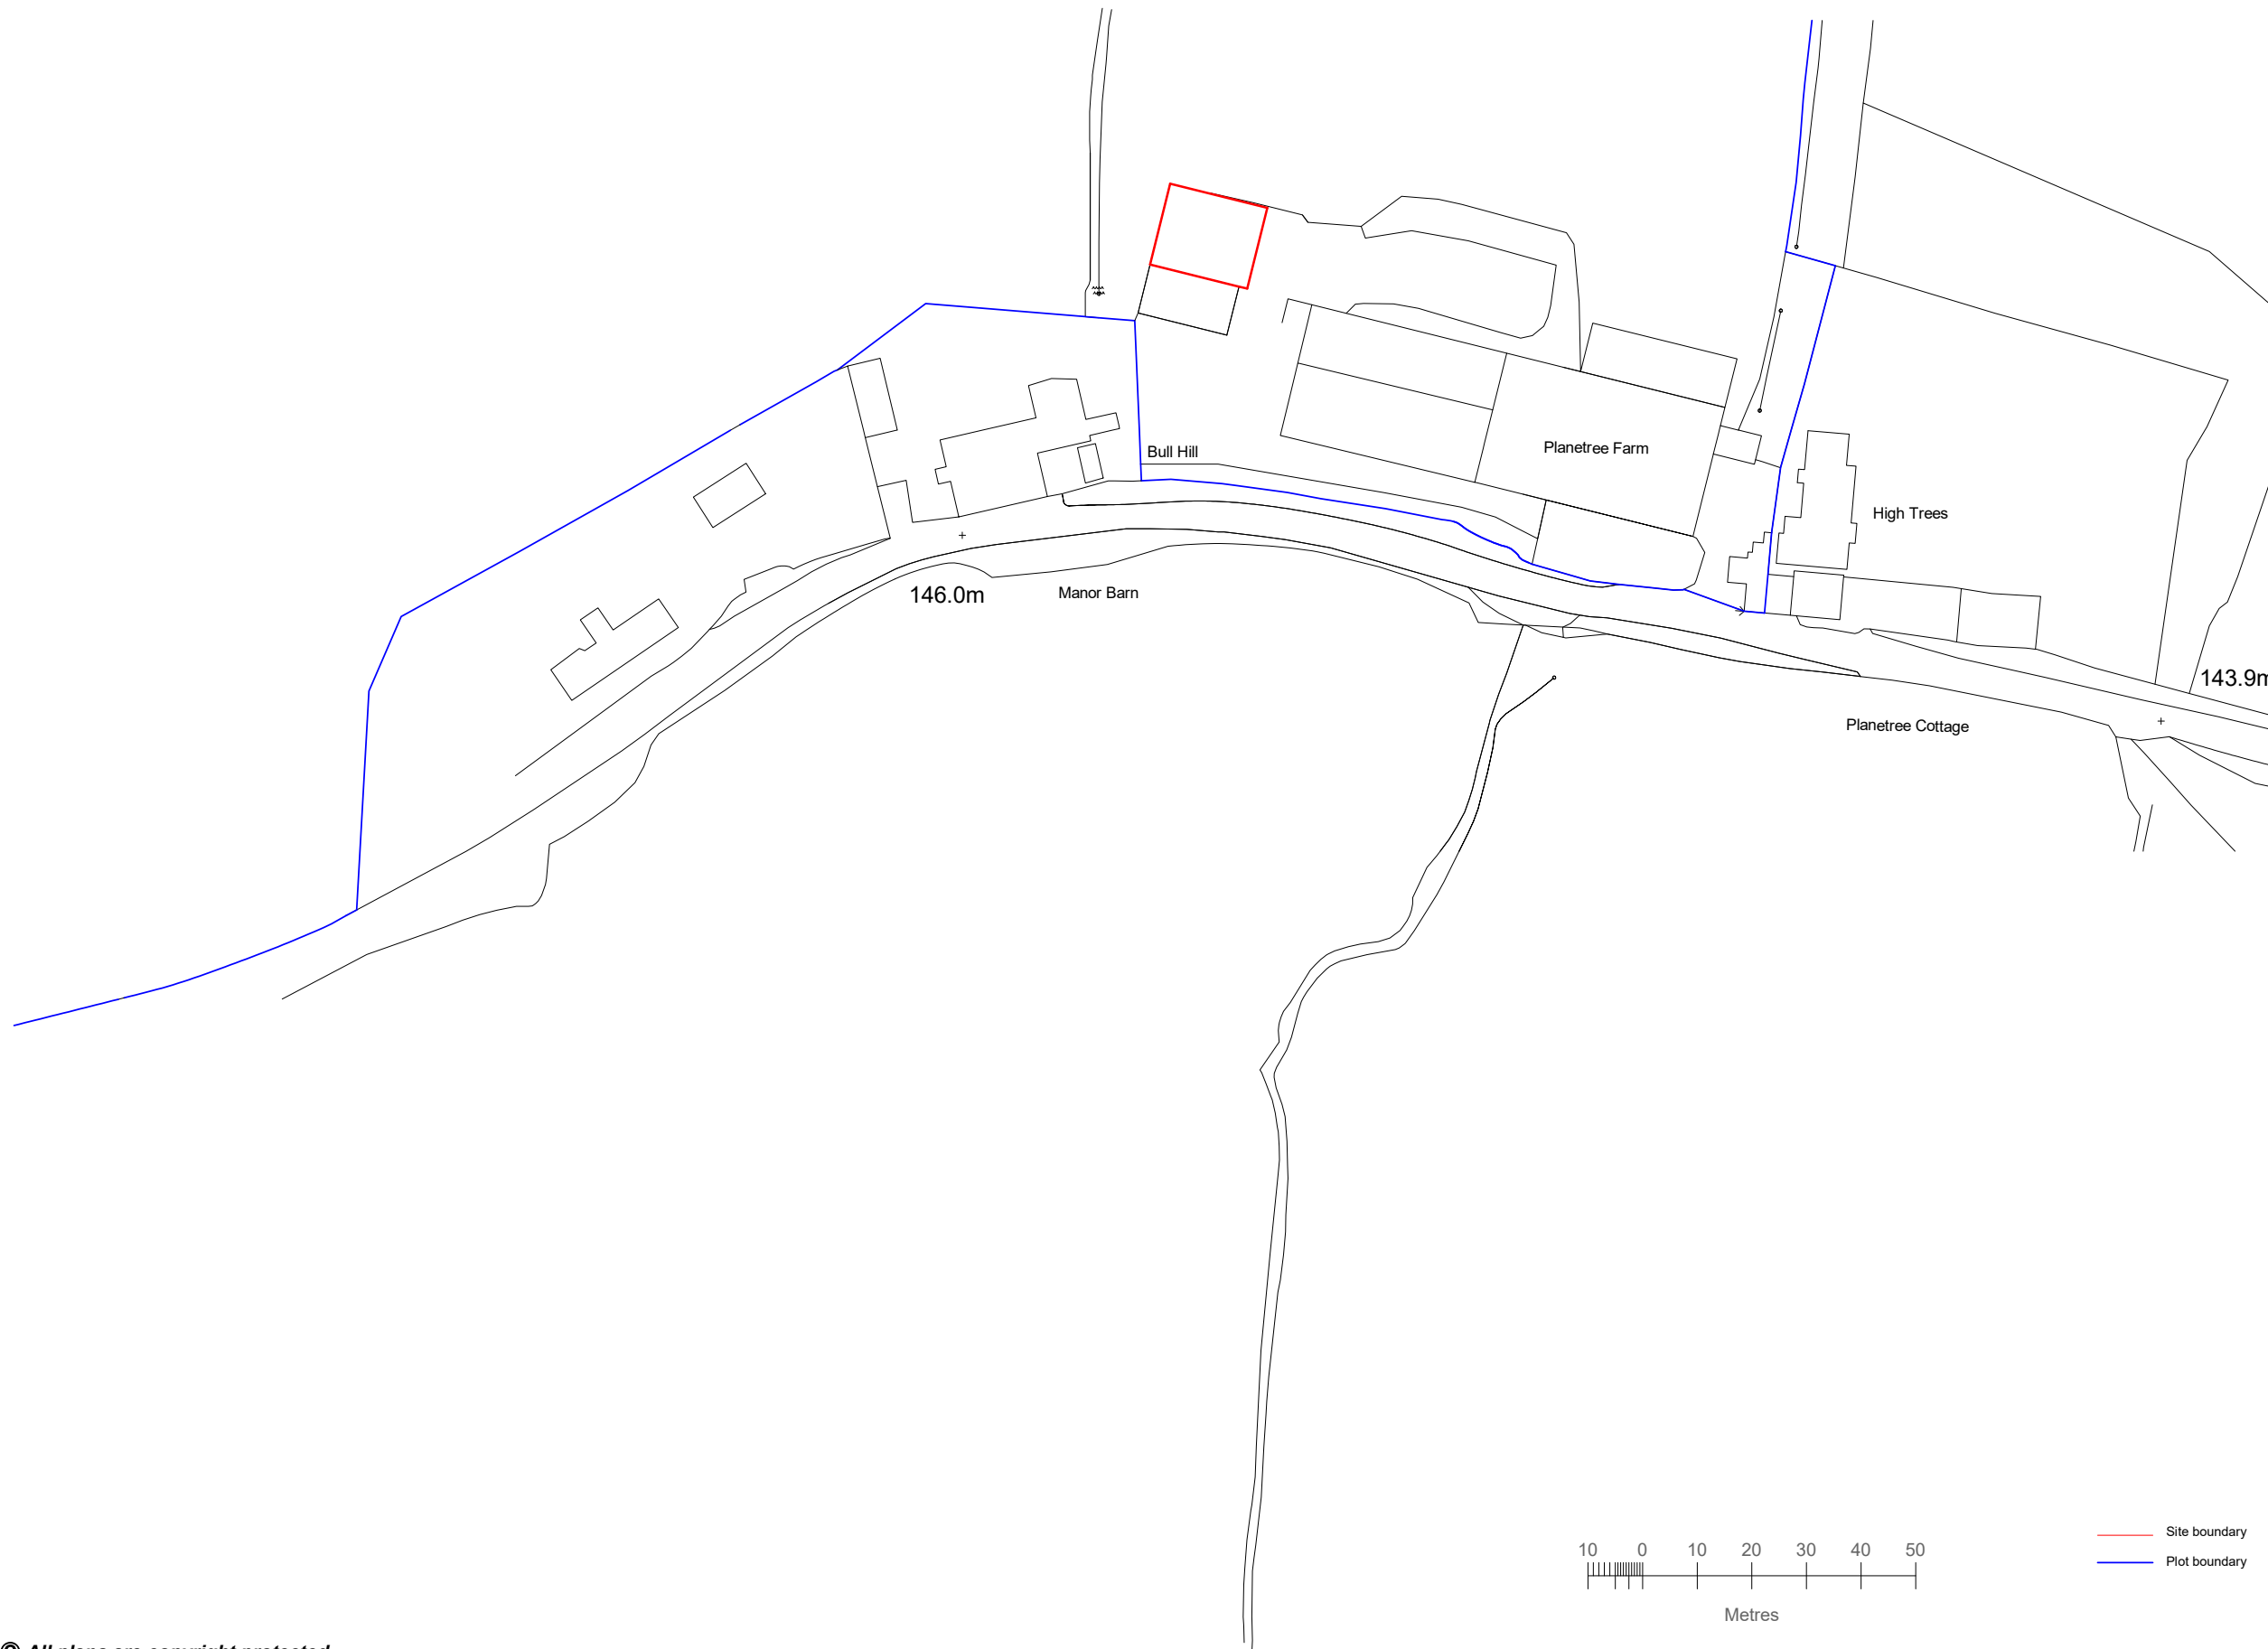

CLIENT:
A & S Bullock

PROJECT:
Agricultural Building

PROJECT ADDRESS:
Plane Trees Farm, Chaigley,
Clitheroe, Lancashire, BB7 3LT

DRAWING TITLE:
SITE LOCATION PLAN

DRAWN BY: KH

Rev: R00 | **Rev. DATE:**

DATE: 19.01.2026

SCALE@A3: 1:1250

DRAWING No: PTF-R00-PR-101