

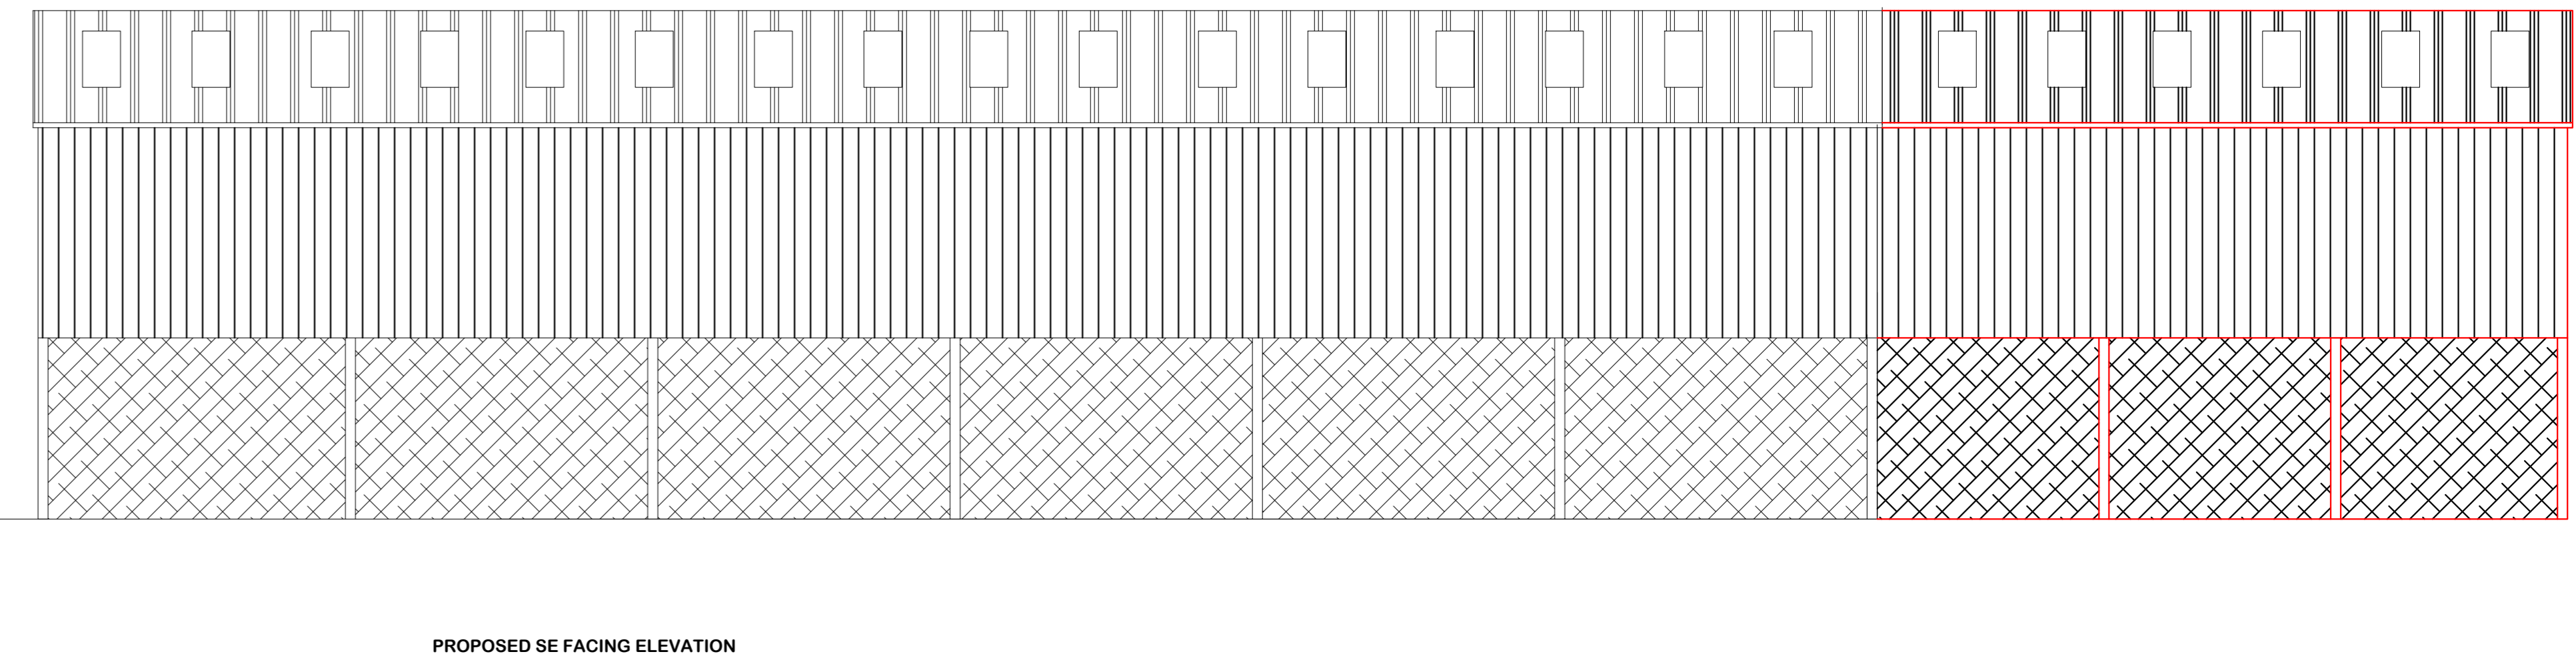


MATERIALS:- ROOF IN PROFILE 6 CEMENT FIBRE SHEETS FARM
 SCAPE ANTHRACITE COLOUR WITH GRP ROOFLIGHTS
 WALLS TANALIZED TIMBER YORKSHIRE BOARDS AND CONCRETE
 SILAGE WALL PANELS

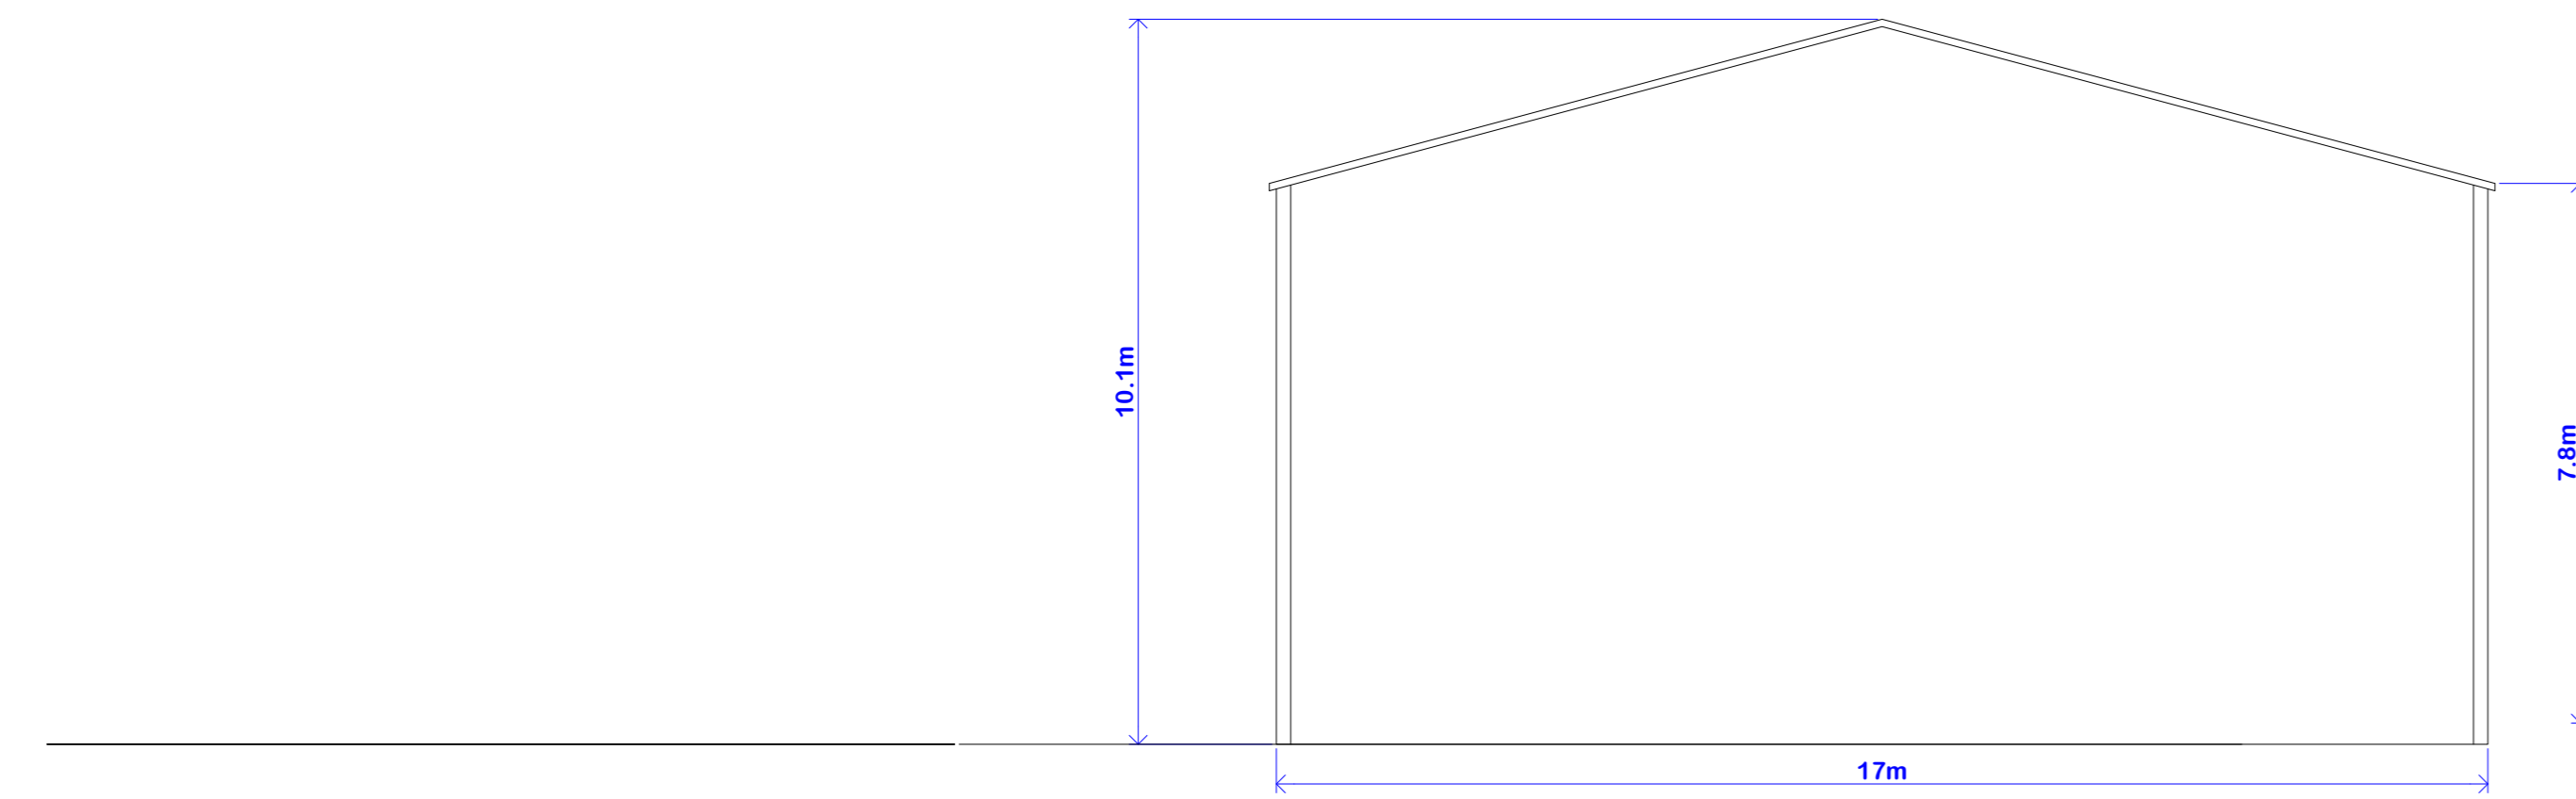

PROPOSED GROUND PLAN

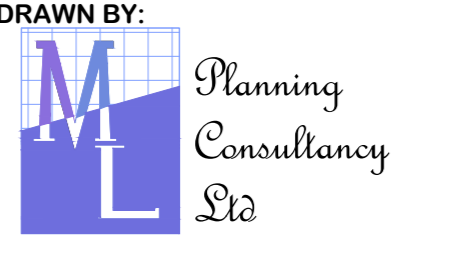

DRAWN BY:  Office A, Bradley Hill Farm, Cloughton on Brook, Preston, Lancashire, PR3 0GA Telephone 01995 640135 Mobile 07813 296 287 e-mail: mel@mlplanning.org	CLIENT: MR NEWBOULD	DATE: 6th February 2026
	PROJECT: PRIOR NOTICE EXTENSION TO EXISTING SILAGE CLAMP	DWG NO.: MLDN6505 SCALE: 1:100
LOCATION: SLACK FARM NEWSHOLME GIBBURN LANCASHIRE BB7 4JF		