
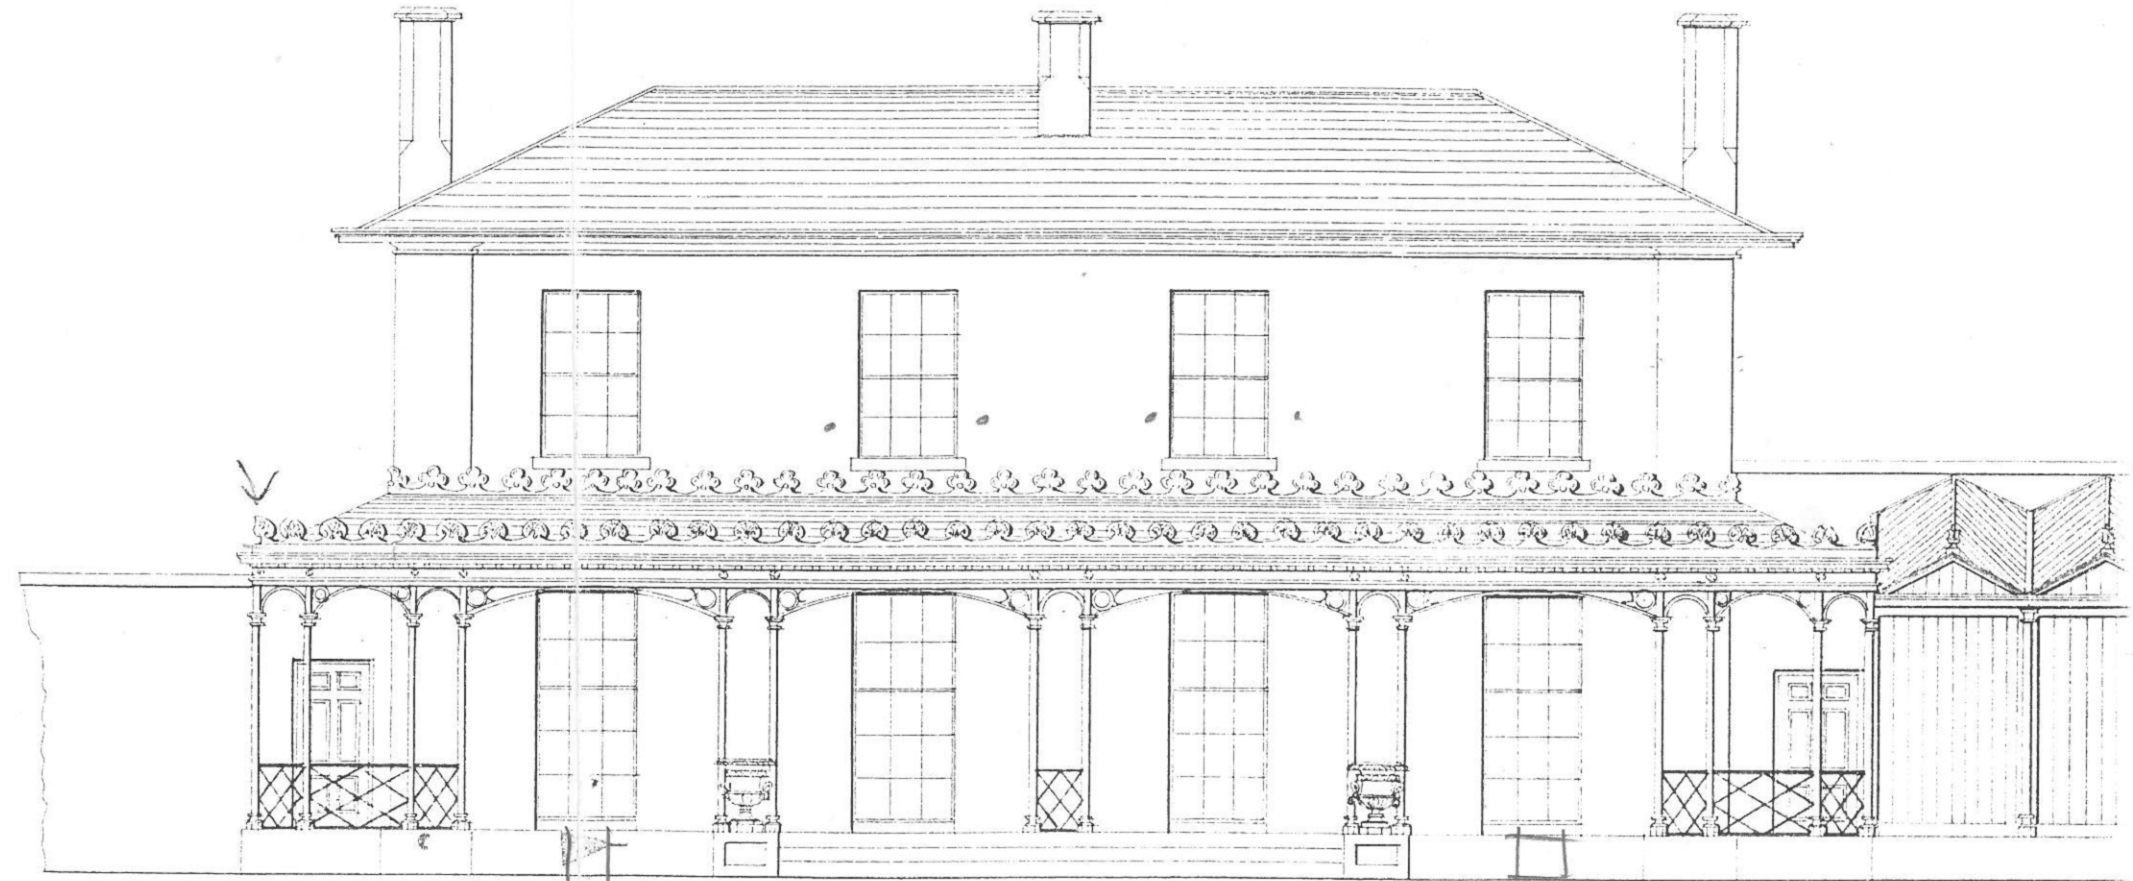


RECEIVED

21 MAR 1837

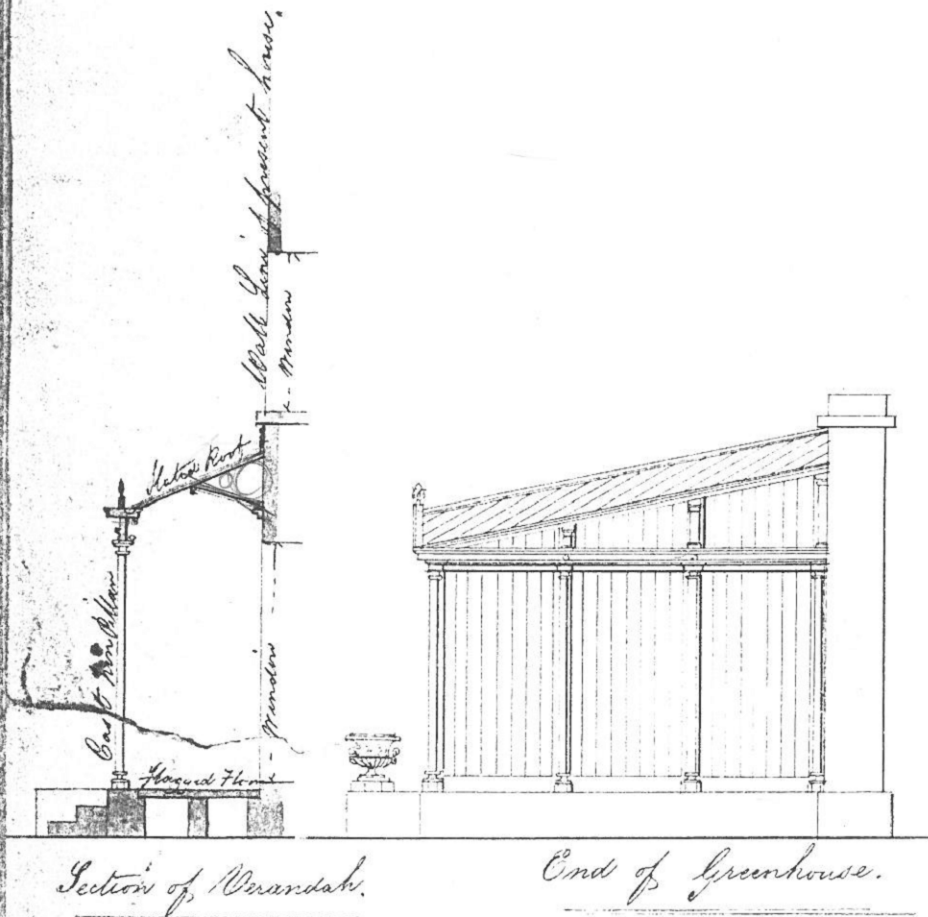

Elevation of Front of the Rectory, Bolton,
with proposed Verandah & Greenhouse,
Rev. Thomas Staniforth.

Scale of Feet 0 10 20 30 40 50

Notes. The Pillars, Columns & top Cornice
The Range of Wood also shown.