


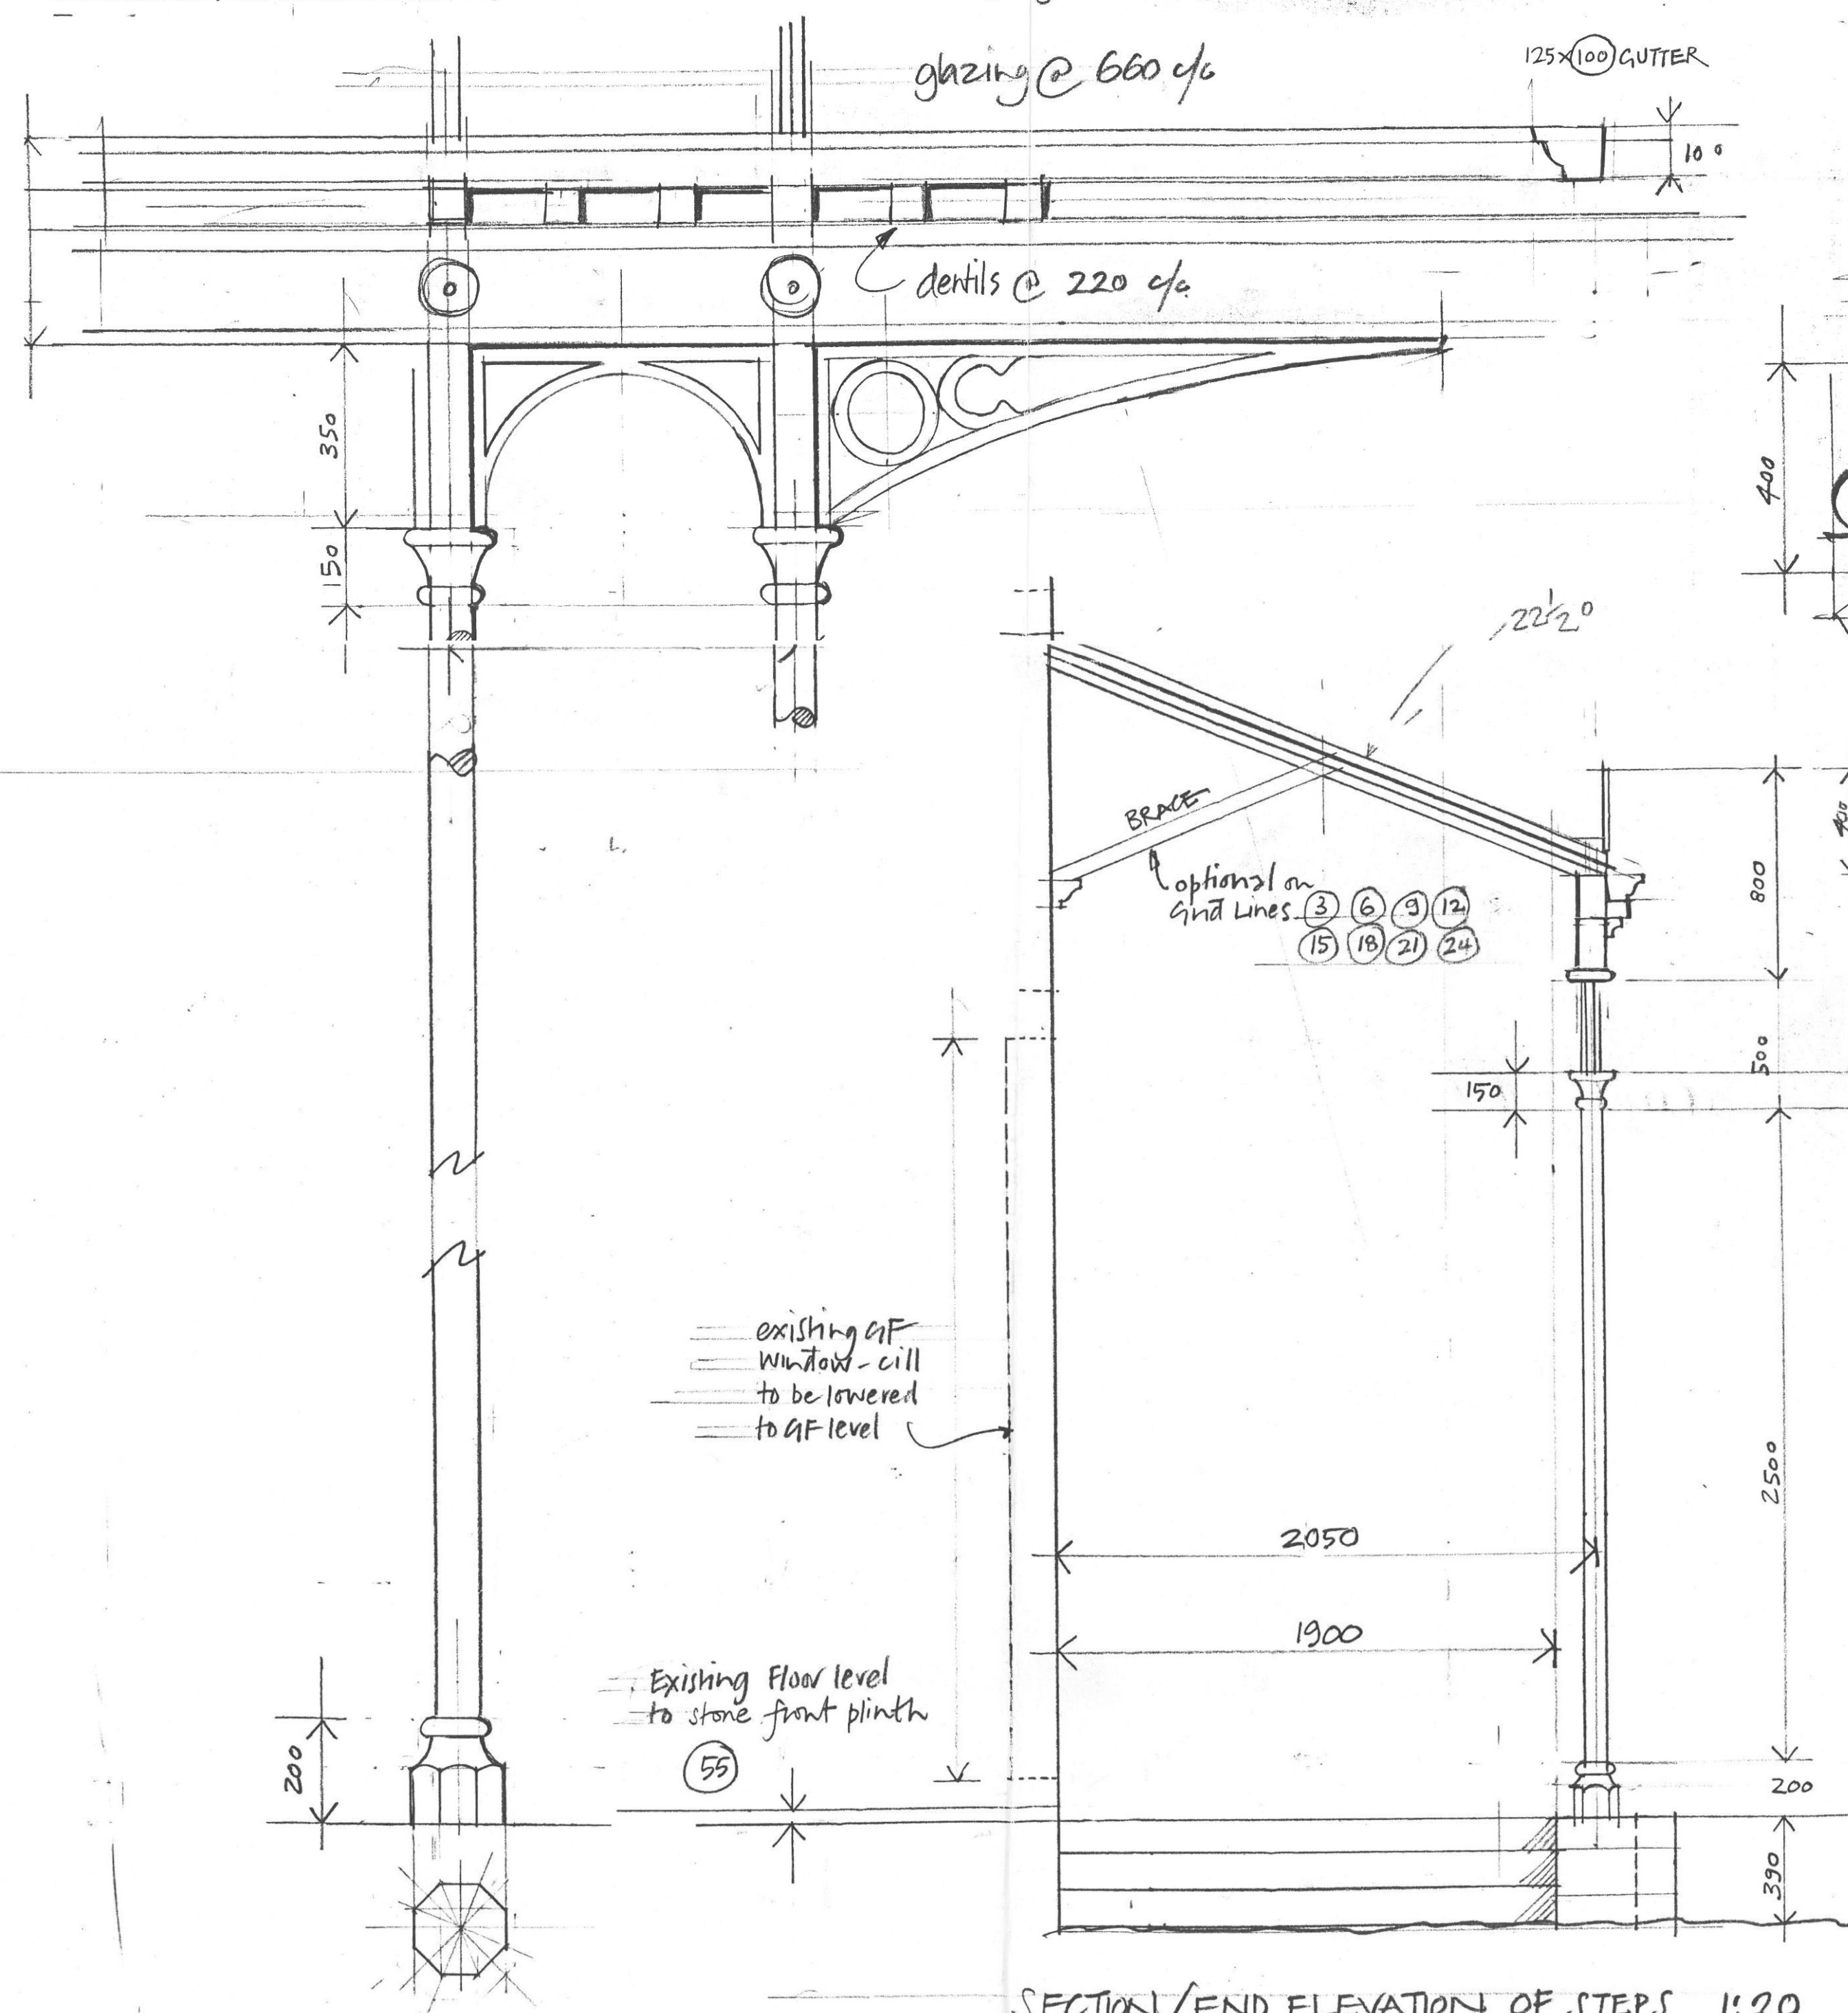
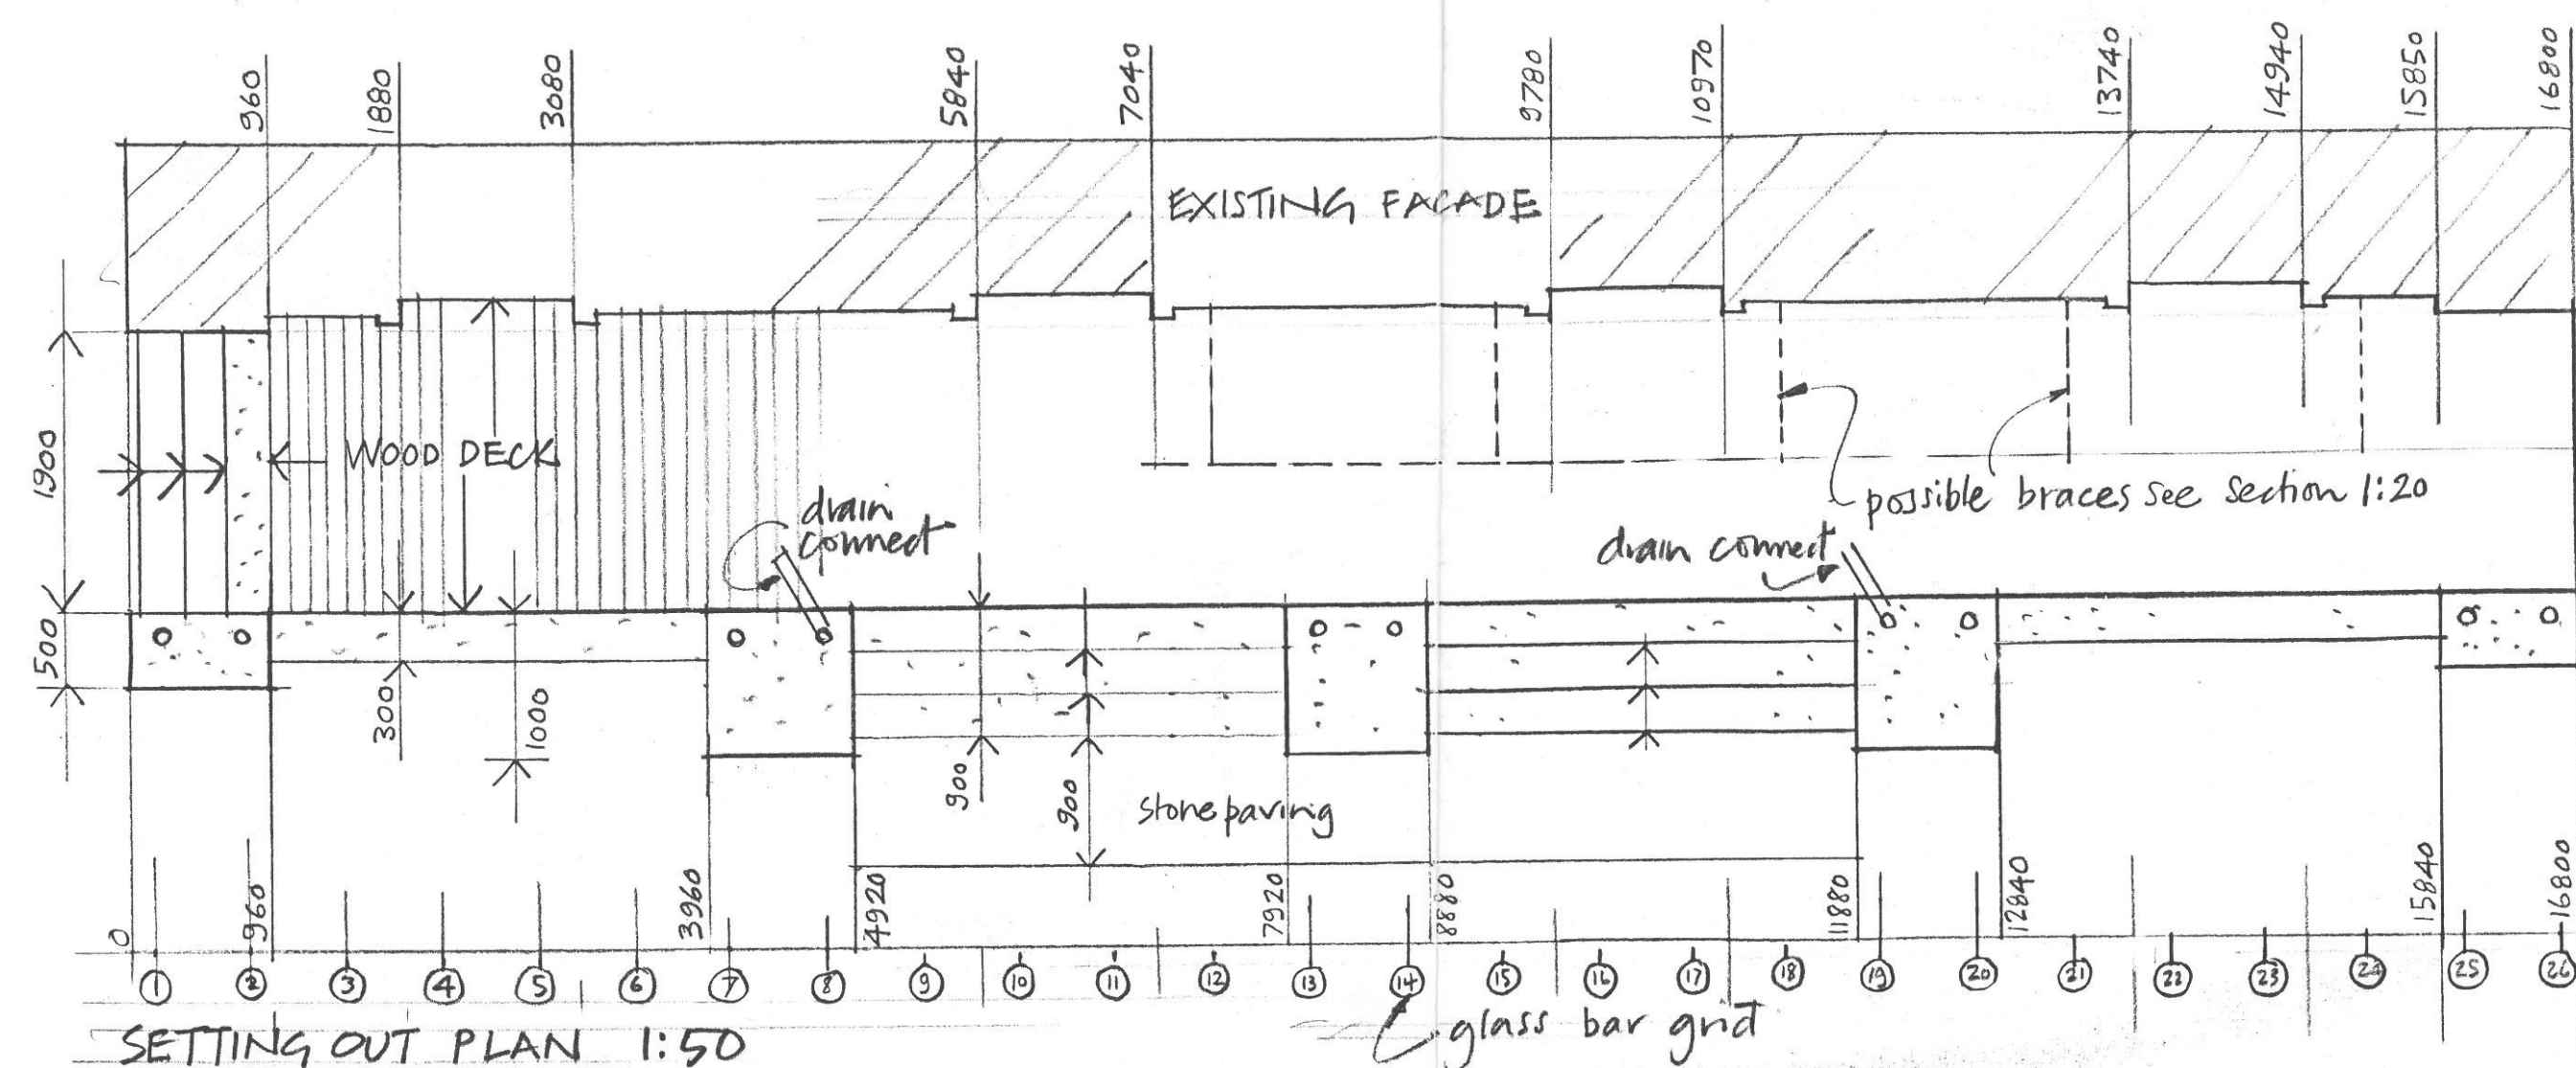


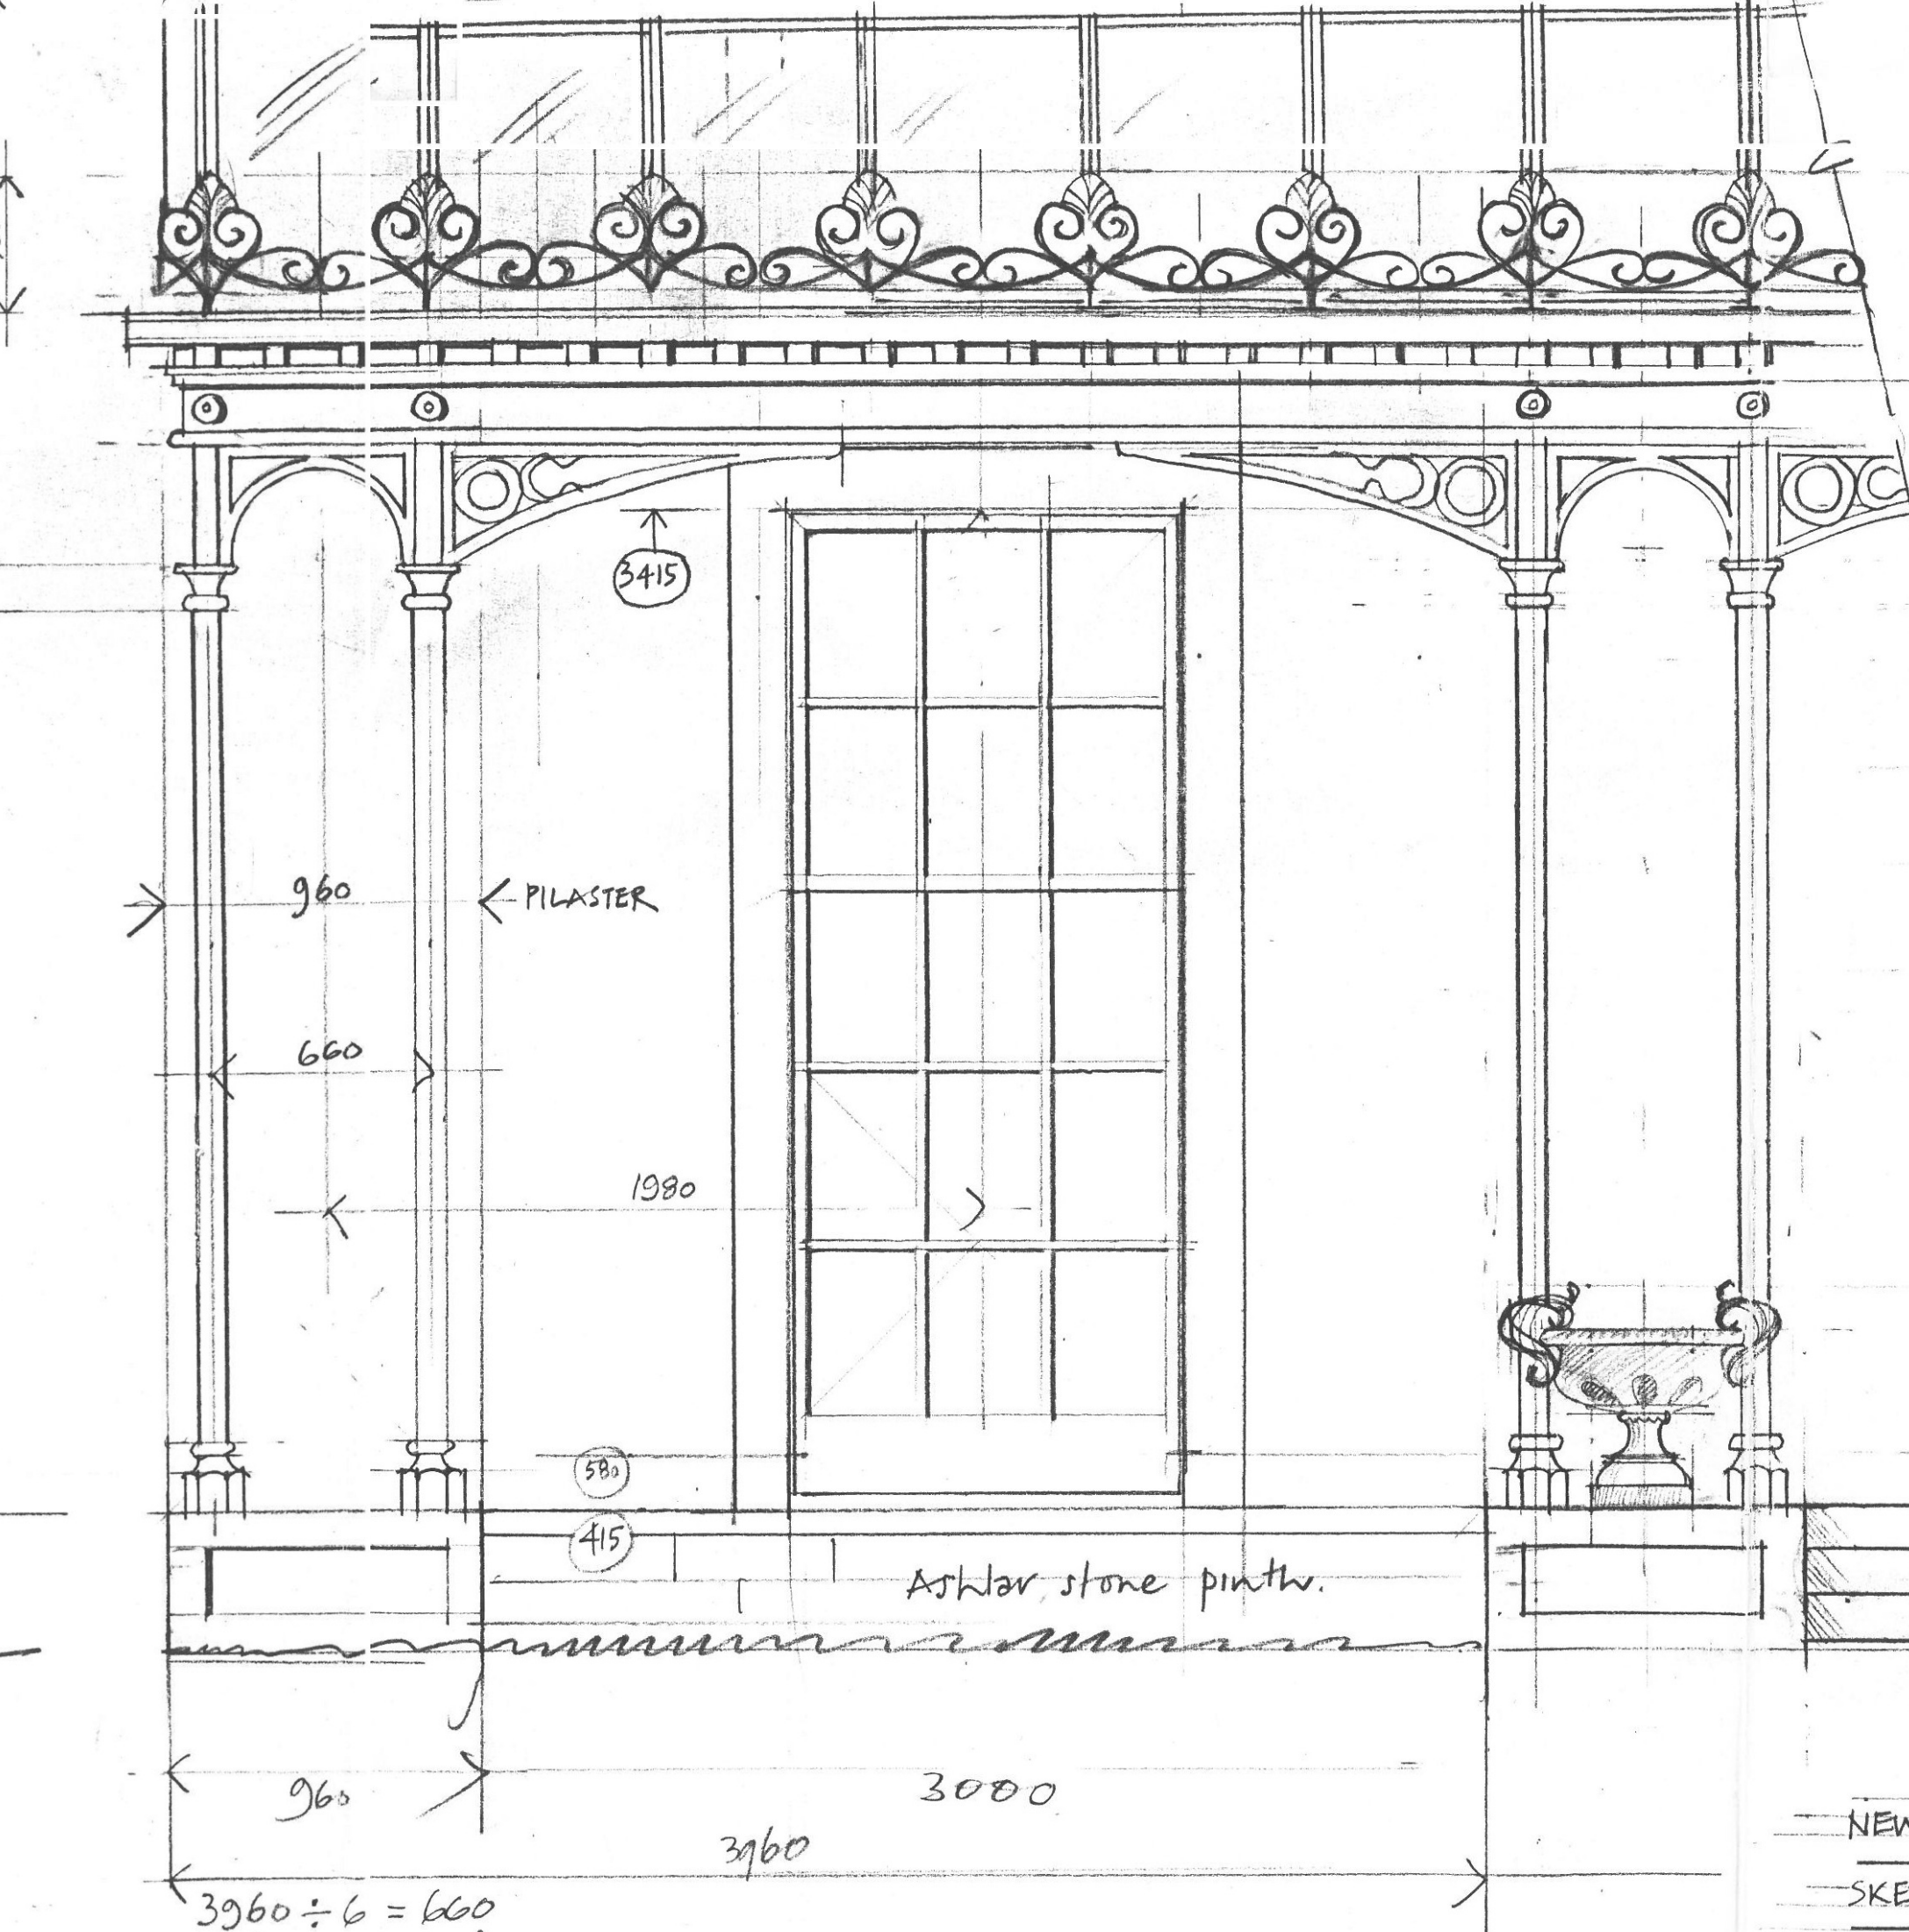

ANTIFIXAE CASTING
Based upon central feature of
ATDC PA 2A cast Aluminium Panel

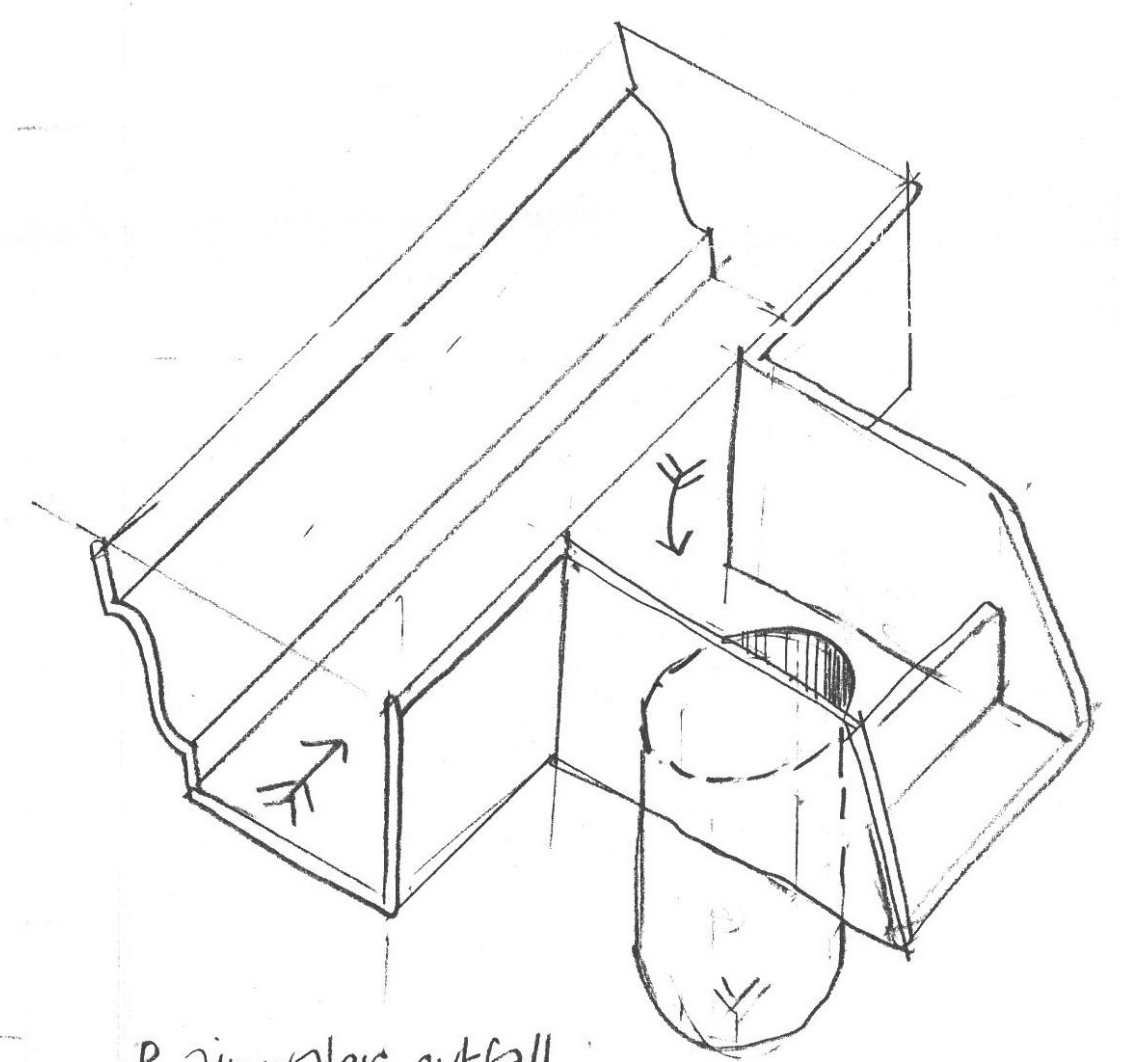

SKETCH VIEW OF PLINTH+STEPS ARRANGEMENT N/T/S.

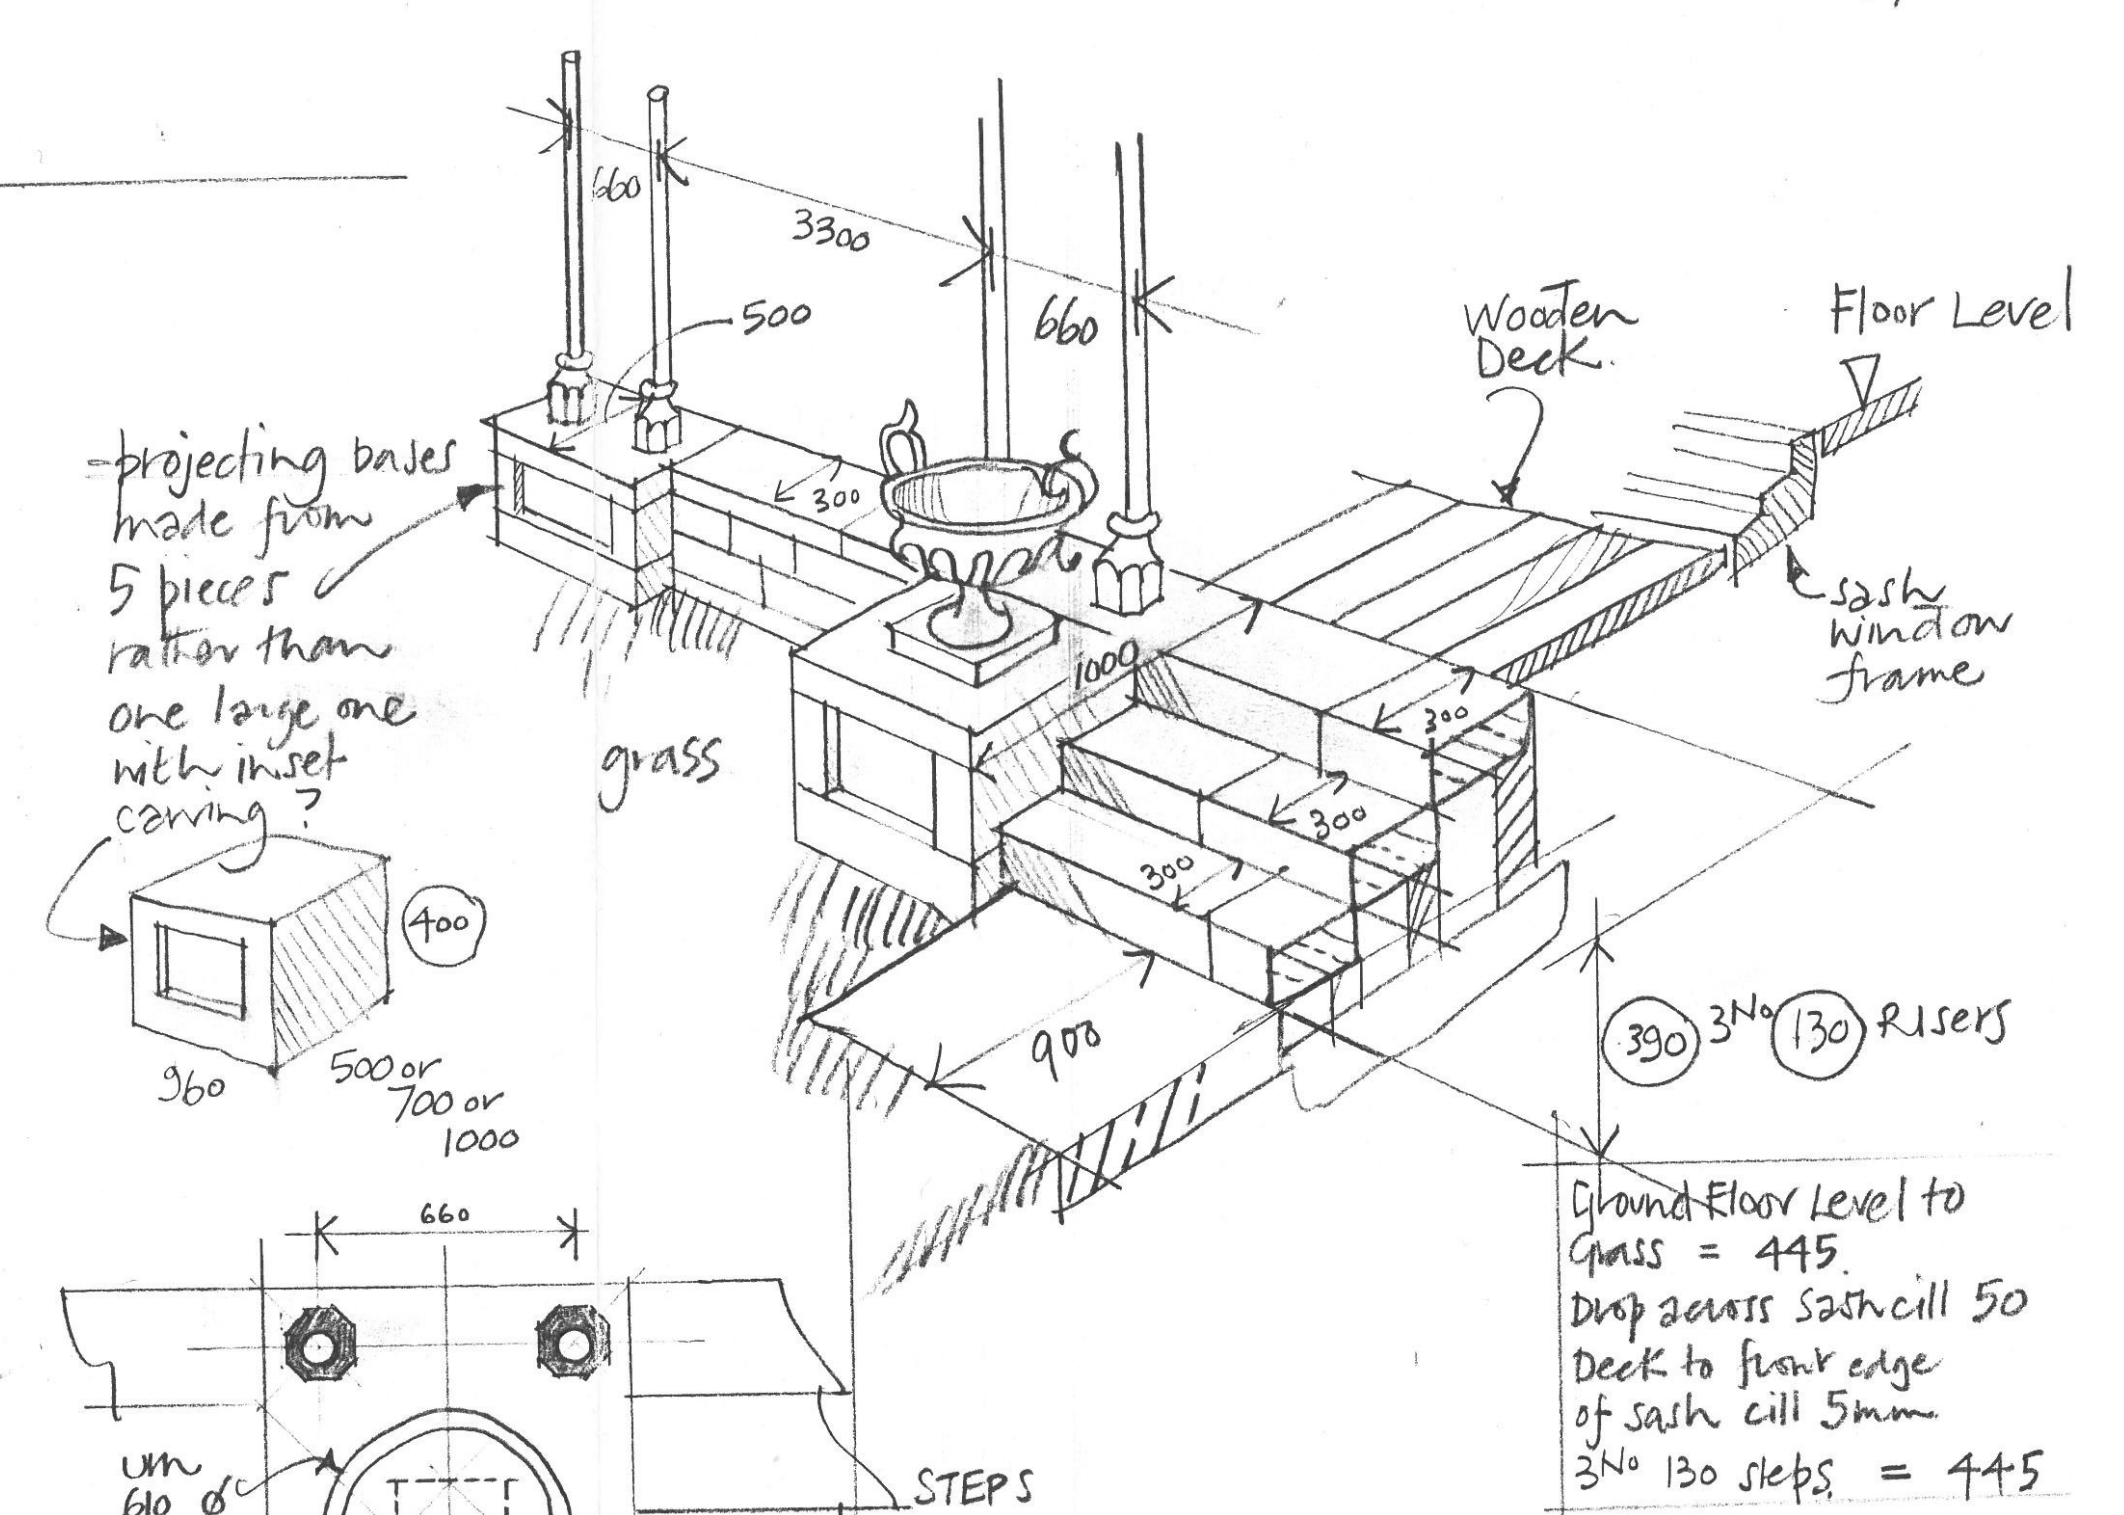

NEW IRON+GLASS VERANDAH AT THE OLD RECTORY BOLTON BY BOWLAND

SKETCH DETAILS FOR DISCUSSION JULY 02 1:50 1:20 1:10 DWG: 1957/28

Wales, Wales and Rawson Chartered Architects and Town Planners