




3 PROPOSED WEST.
1 : 50

4 PROPOSED EAST.
1 : 50

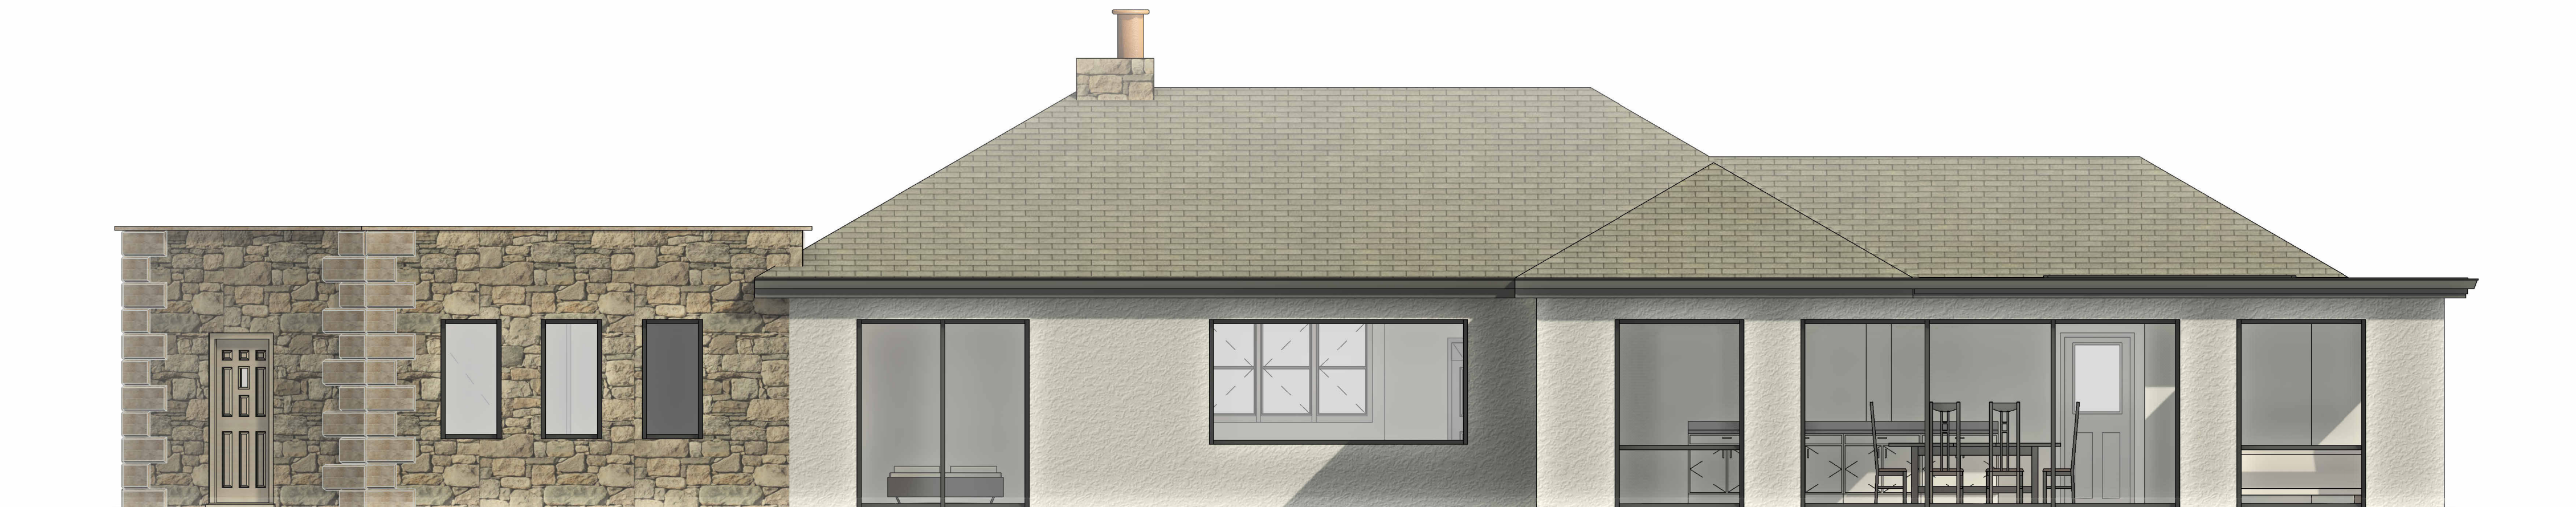

1 PROPOSED SOUTH.
1 : 50



2 PROPOSED NORTH.
1 : 50

Peter Hitchen
Architects

Marathon House
The Sidings Business Park
Whalley, BB7 9SE

01254 823 885

www.peterhitchenarchitects.co.uk

NOTES:

For Lawful Development
certification only.

No.	Description	Date

CLIENT: Ginette Brogan
The Bungalow,
Simonstone Lane,
Simonstone,
Burnley
BB12 7NU

PROJECT: Addition of a small porch and
associated allterations

SHEET: PROPOSED ELEVATIONS 1

Project number PHA/1015

Date 12/02/2026

Drawn by LM

Checked by PH

A3.3

Scale 1 : 50

Sheet size A1