


EXISTING ELEVATIONS


39 CHAIGLEY ROAD - LONGRIDGE - PRESTON - PR3 3TQ

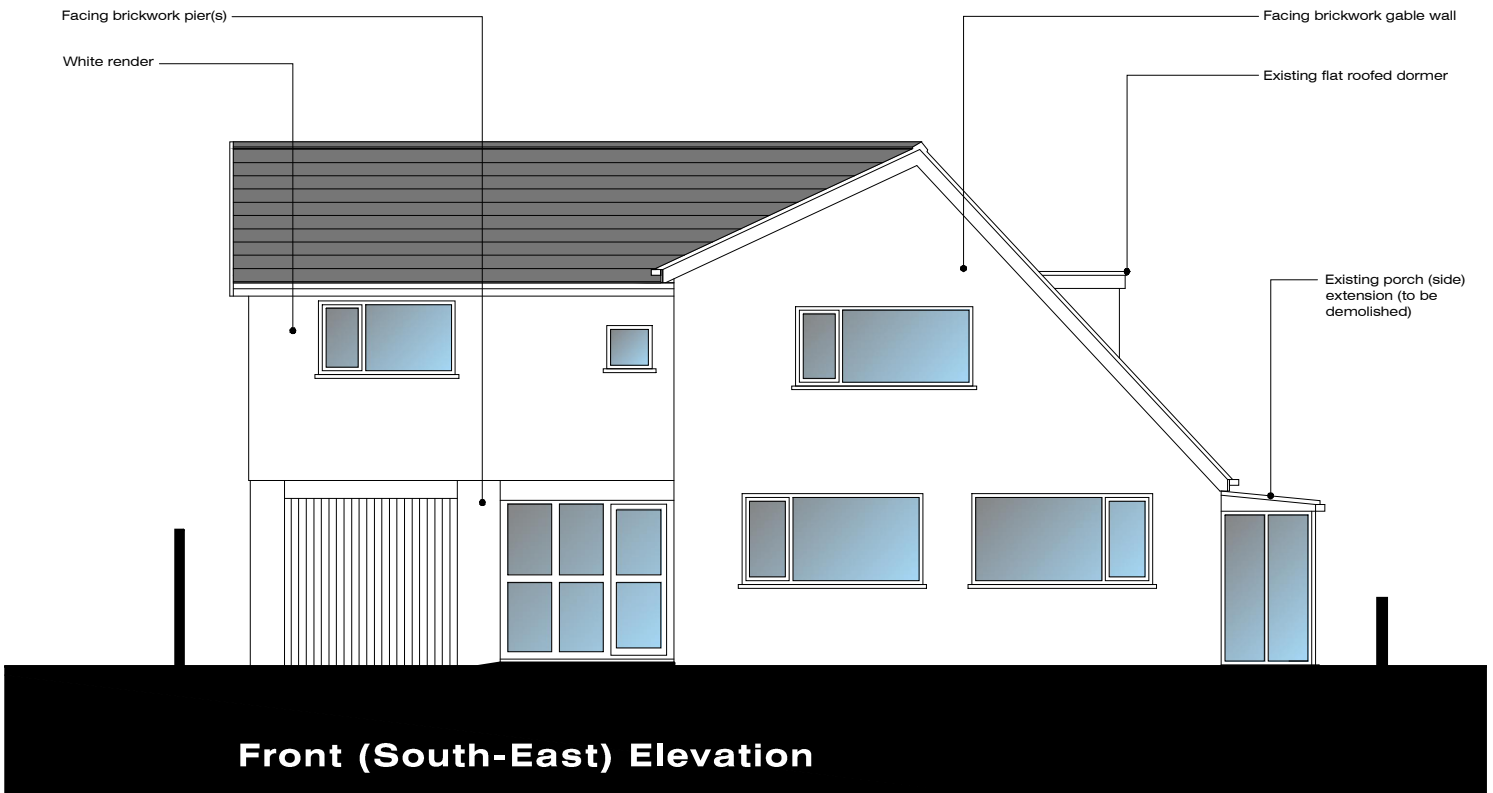

Front (South-East) Elevation



Side (North-East) Elevation

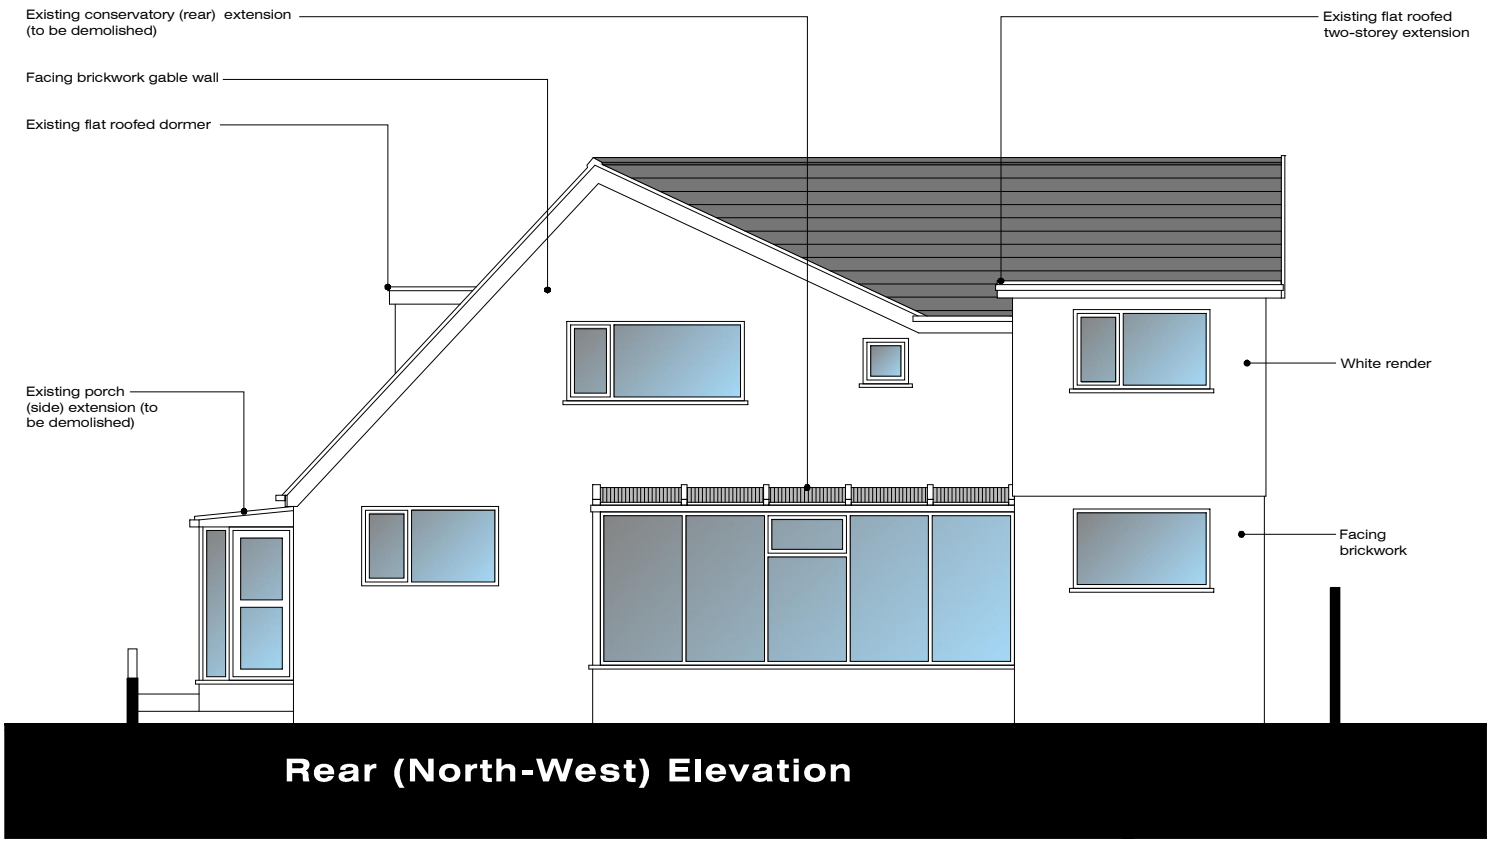

Rear (North-West) Elevation



Side (South-West) Elevation

Rev-A: Client Amendments (29.01.26)

SINGLE STOREY REAR EXTENSION AND ALTERATIONS AT 39 CHAIGLEY ROAD LONGRIDGE PRESTON PR3 3TQ	JM-0365	004	Rev-A
	EXISTING ELEVATIONS		Date: 26.01.26 Drawn: J Monks Scale: 1:100 Paper Size: A3

MONKS-ARCHITECTURAL-DESIGN
25 BIRCHFIELD DRIVE - LONGRIDGE- PRESTON - PR3 3HP