


LOCATION PLAN

39 CHAIGLEY ROAD - LONGRIDGE - PRESTON - PR3 3TQ

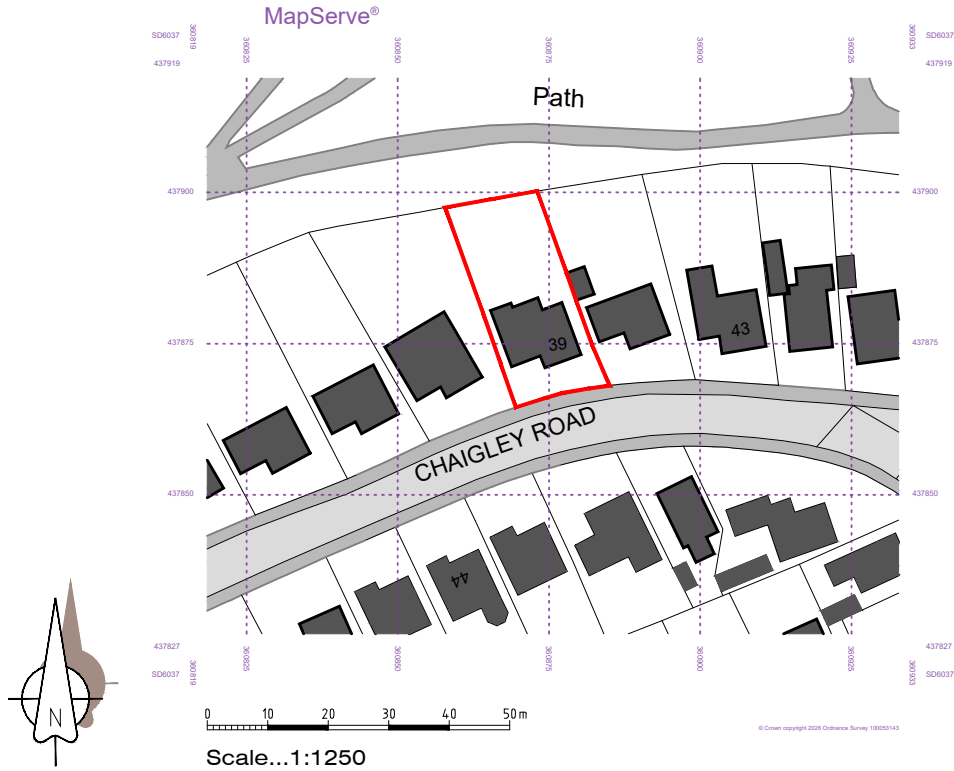

SINGLE STOREY REAR
EXTENSION AND
ALTERATIONS AT
39 CHAIGLEY ROAD
LONGRIDGE
PRESTON
PR3 3TQ

JM-0365

001

LOCATION PLAN
(Ordnance Survey Extract)

Date: 29.01.25
Drawn: J Monks
Scale: 1:1250
Paper Size: A4

MONKS-ARCHITECTURAL-DESIGN
25 BIRCHFIELD DRIVE - LONGRIDGE- PRESTON - PR3 3HP