


Written dimensions on these drawings shall take precedence over scaled dimensions. Contractors shall verify and be responsible for all dimensions and conditions on the project and Airedale Architects must be notified of any variations from the dimensions and conditions shown by these drawings prior to commencement of any work. All contractors are deemed to have made themselves aware of site conditions prior to entering into any contract.

A1	1:50	1m	2	3	4	5
A3	1:100					

External Finishes	
Fence:	1.6m high timber fencing to match existing style in black finish
Gate:	1.6m high composite timber (in metal frame) sliding gate. Timber colour in black finish



A	COLOUR AMENDED FROM GREY TO BLACK FINISH	17.02.26	MA
REV	DESCRIPTION	DATE	DRAWN

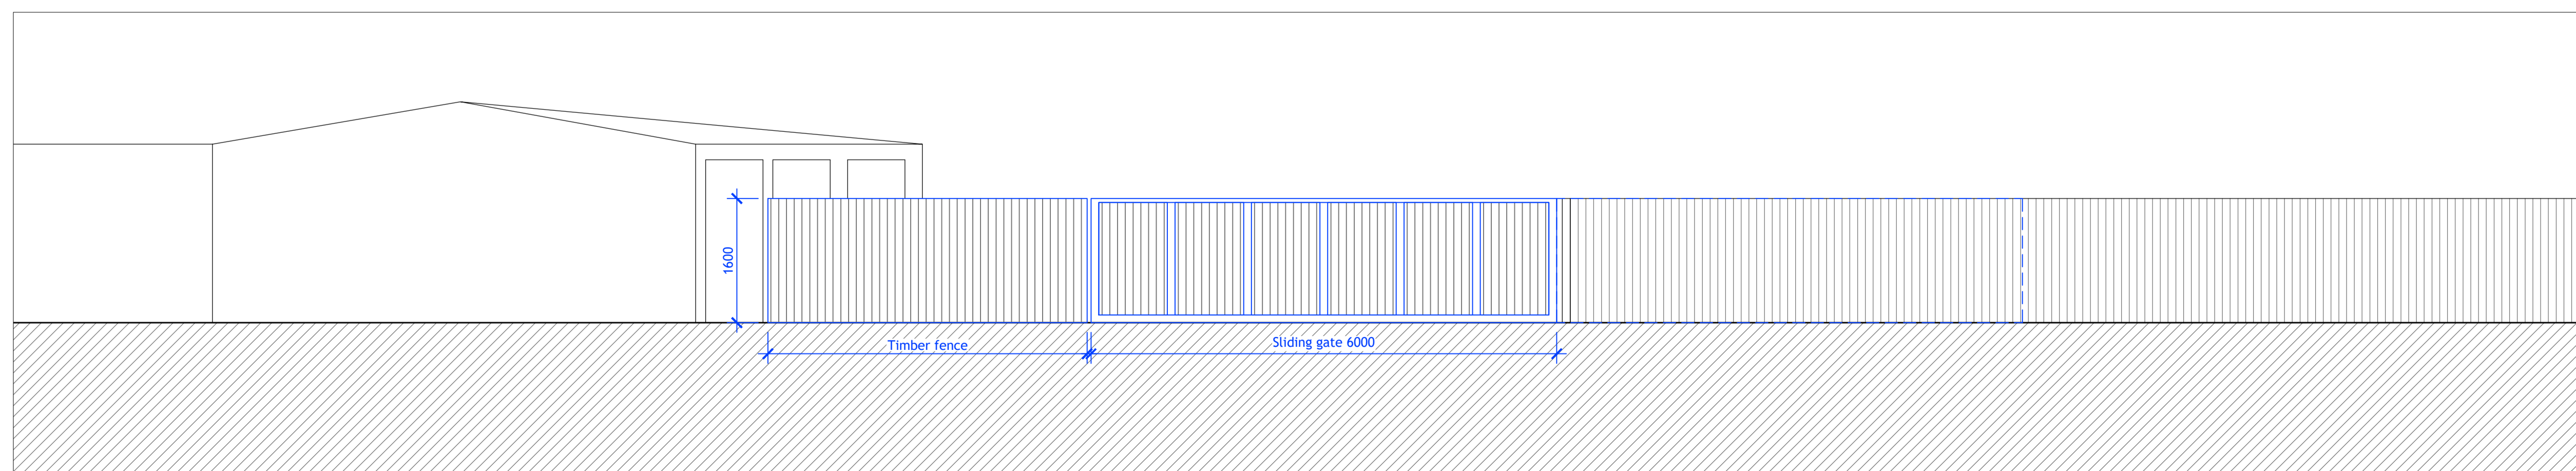

airedalearchitects

5A Chapel Lane, Bingley, BD16 2NG 01274 551140
office@airedalearchitects.com www.airedalearchitects.com

CLIENT Miss Amin

ADDRESS 9 Brookes Lane
Whalley, Clitheroe, BB7 9RG

PROJECT Rear Garden Fence and Gate

DRAWING Proposed Site Layout

DRAWN MA DATE Jul 25 SCALE 1:50@A1

DWG No. 2517/02A

STATUS PLANNING