


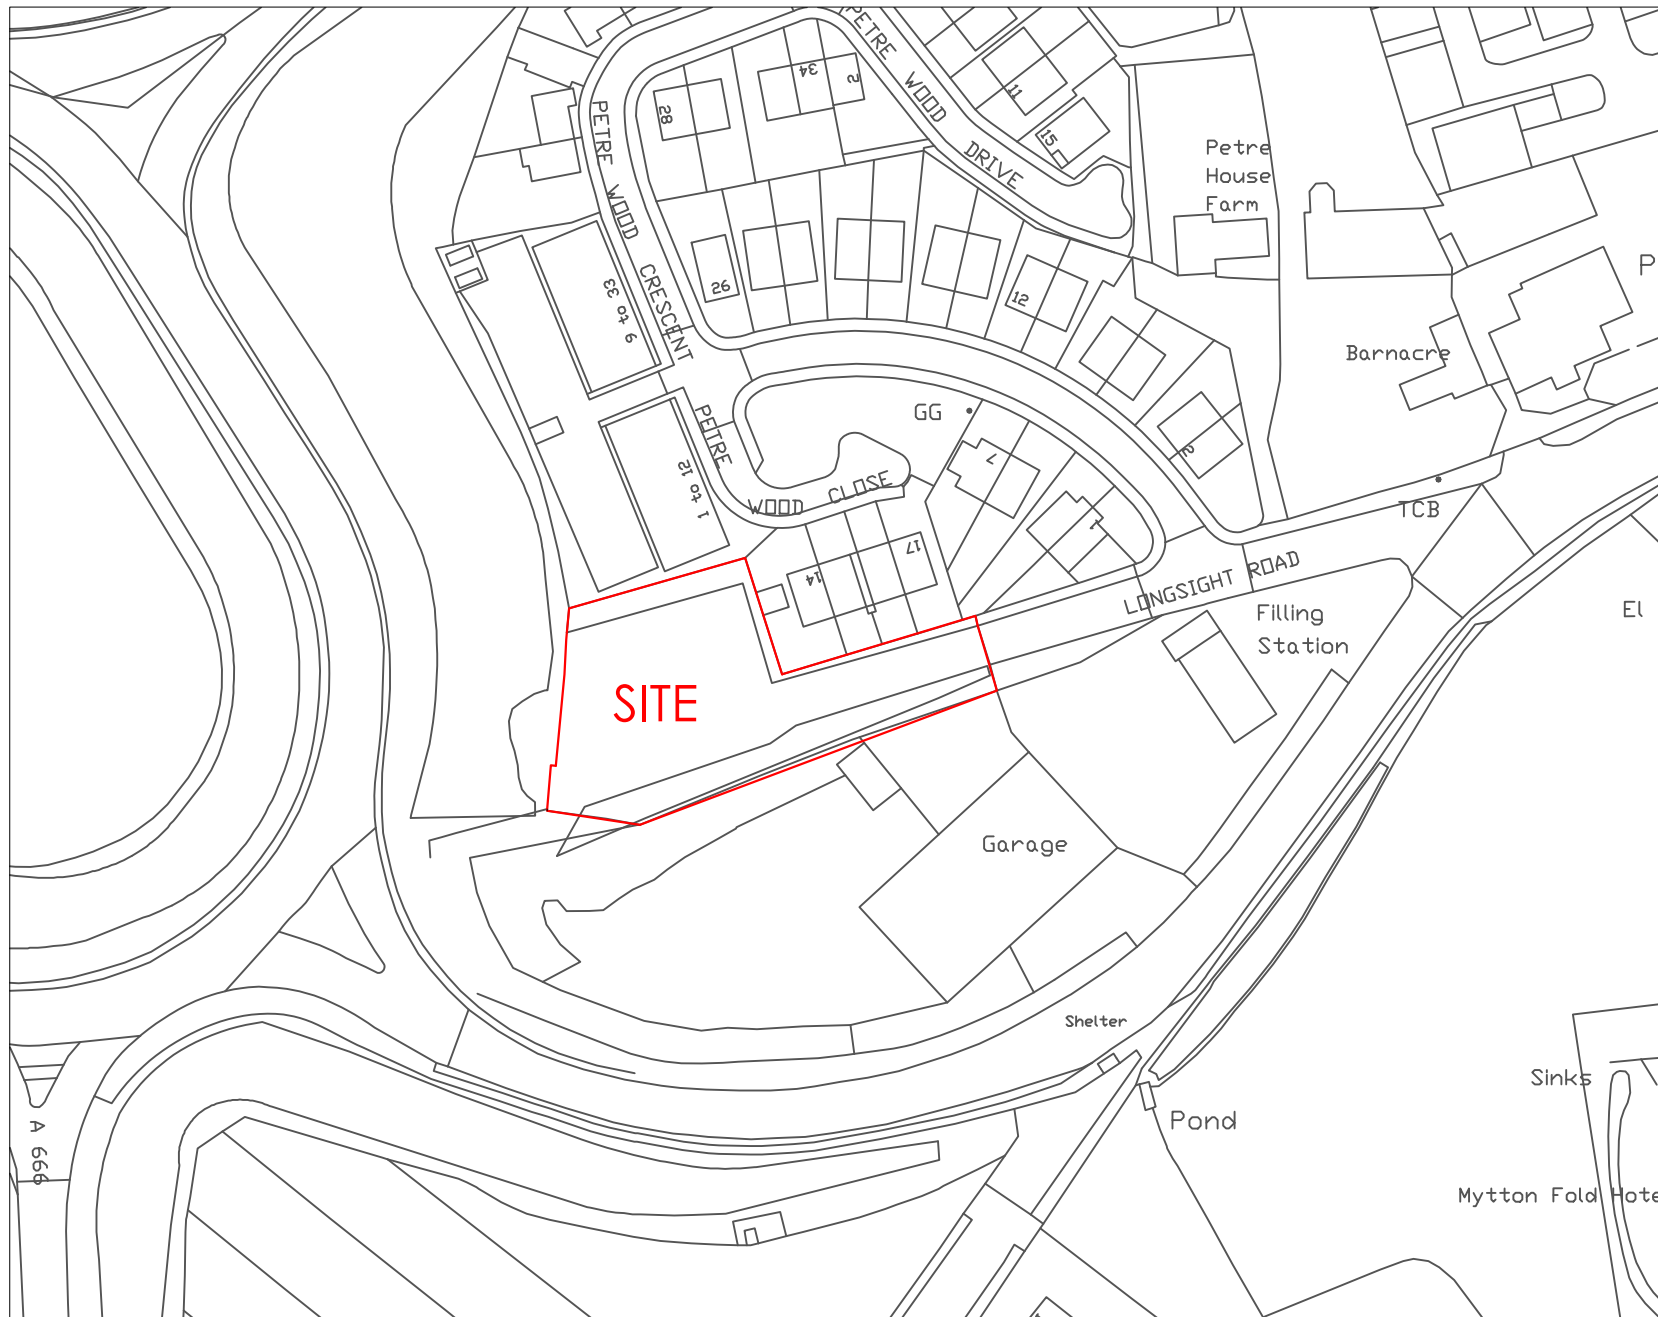

Scale: 1/1250



Marathon House
The Sidings Business Park
Whalley, BB7 9SE

01254 823 885

www.peterhitchenarchitects.co.uk

NOTES:

For Retrospective Planning
Application.

No.	Description	Date

CLIENT: Orrells Coach Hire

For the Former Waste
Recycling Centre Langho,
BB5 8AB

PROJECT: The use of existing site as
a coach yard

SHEET: Location Plan

Project number PHA/1046

Date 13/02/2026

Drawn by LM

Checked by PH

A3.5

Scale 1 : 1250

Sheet size A4