
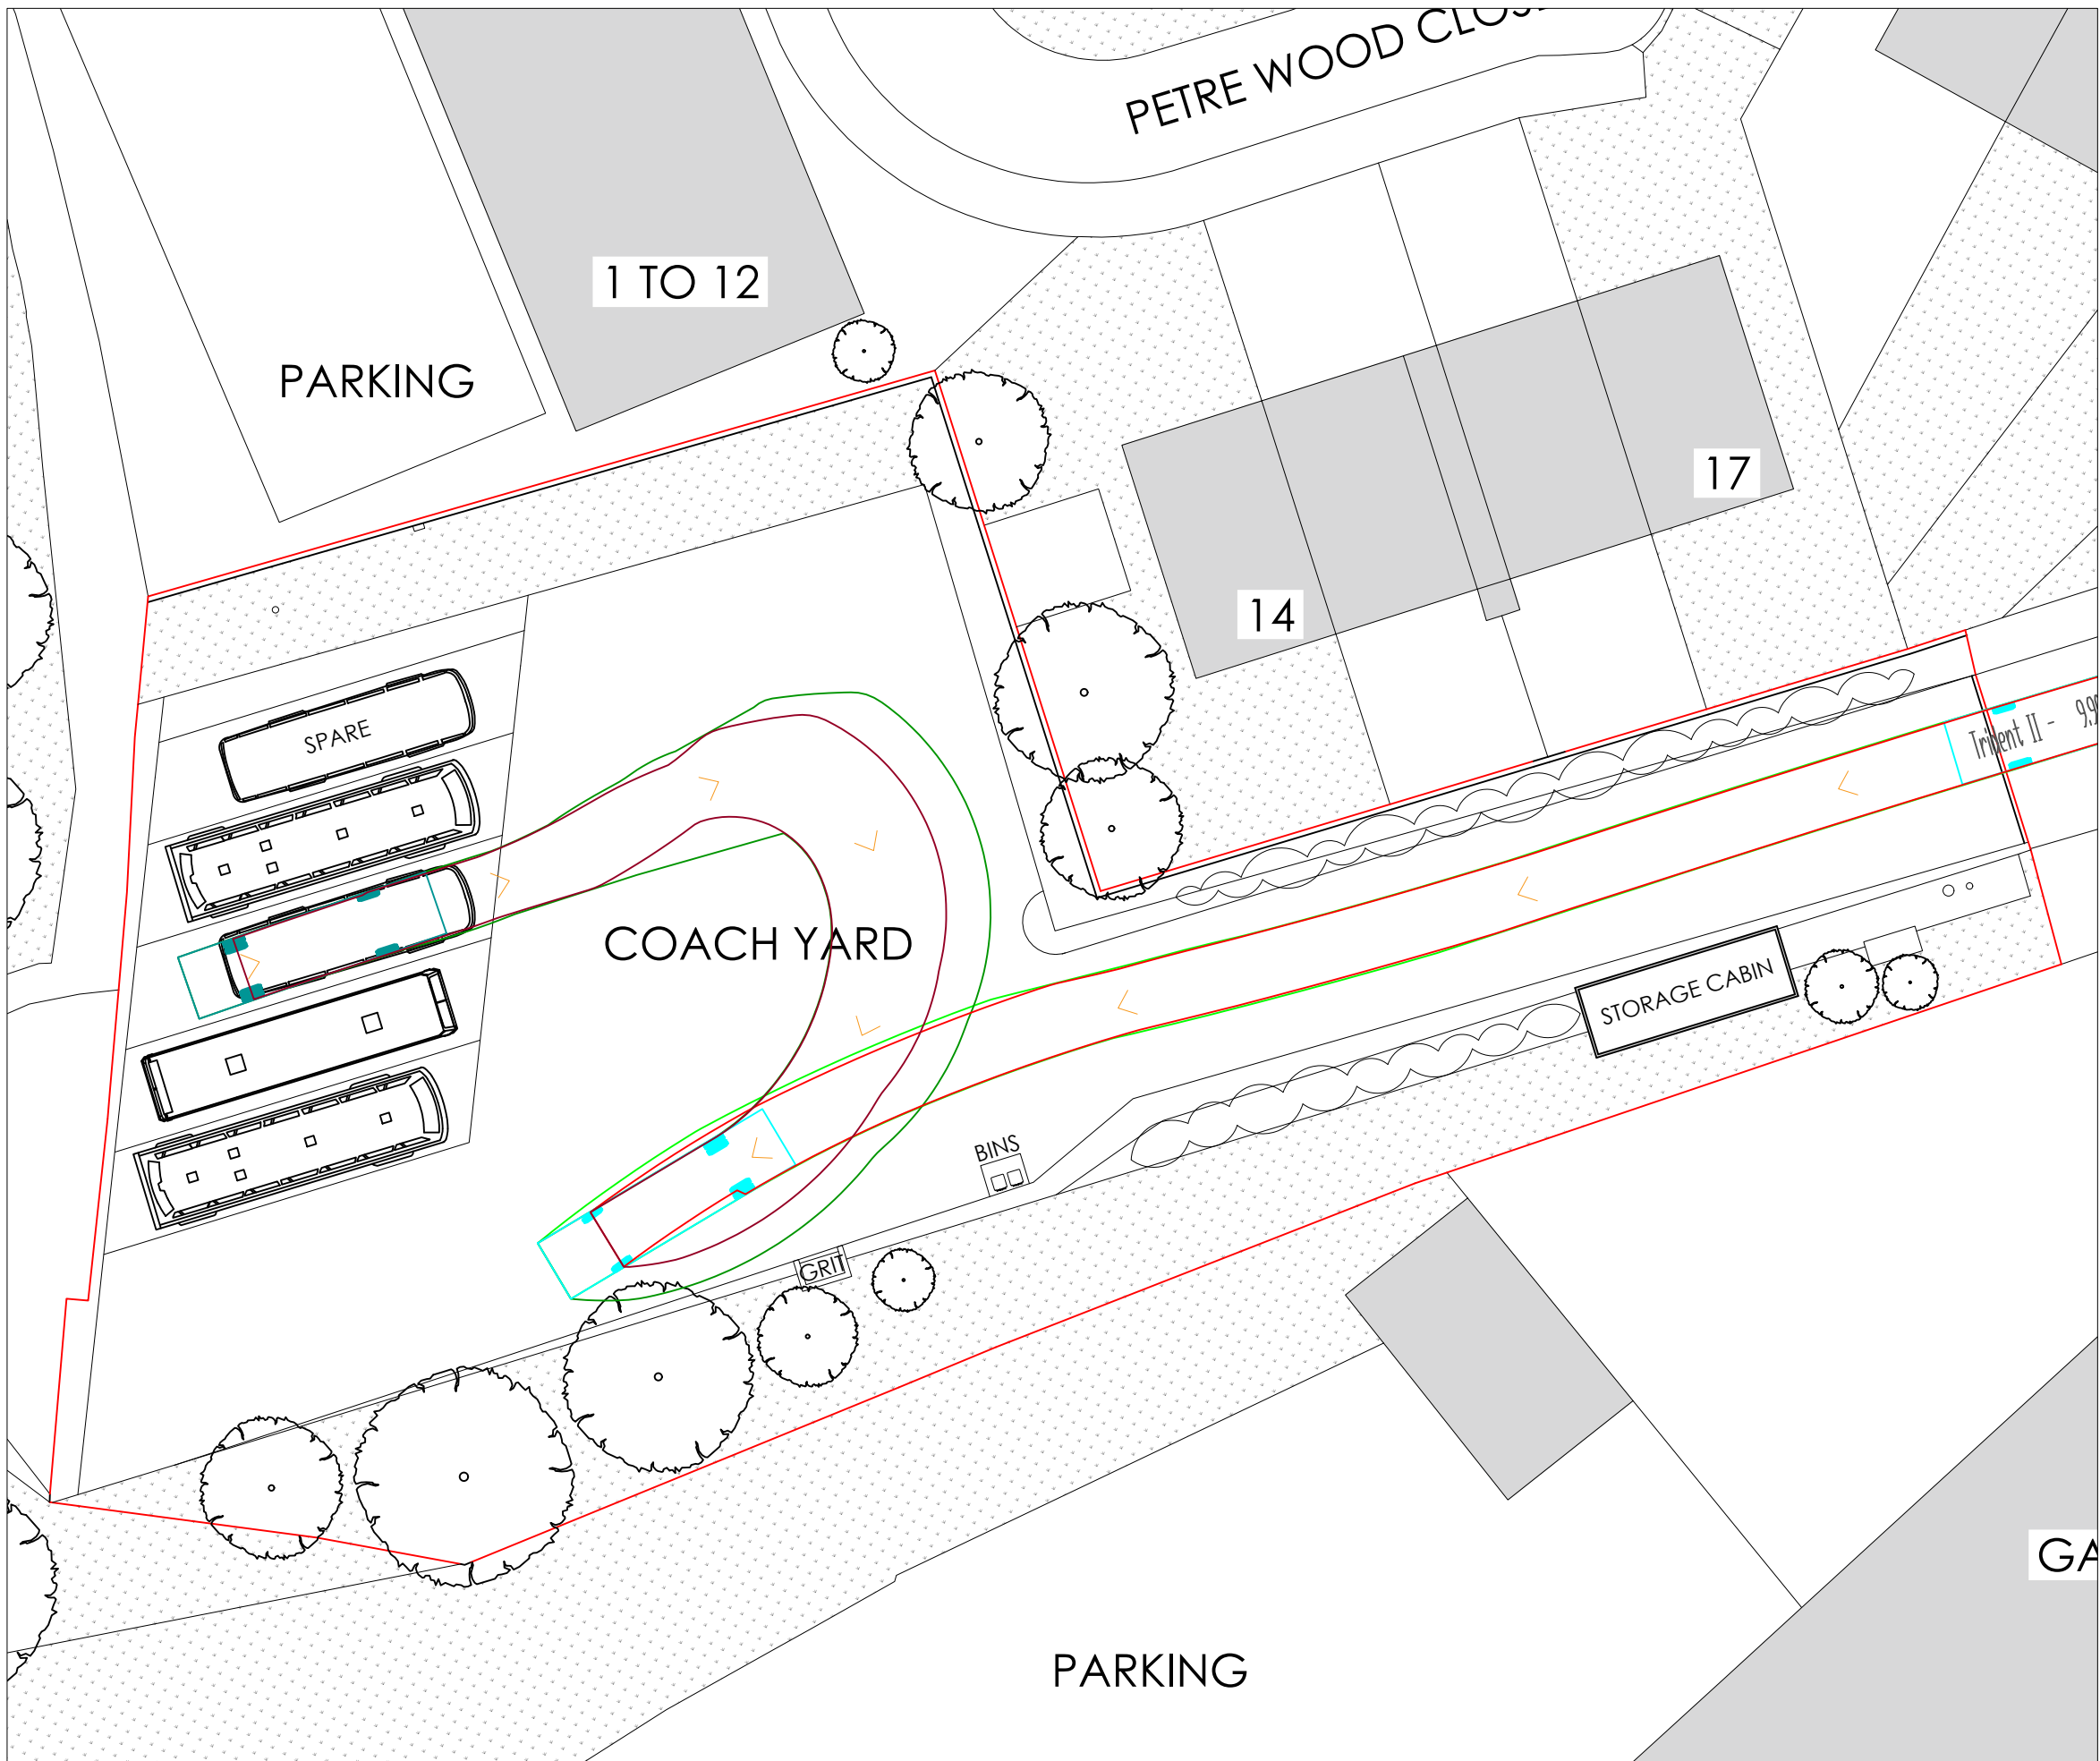
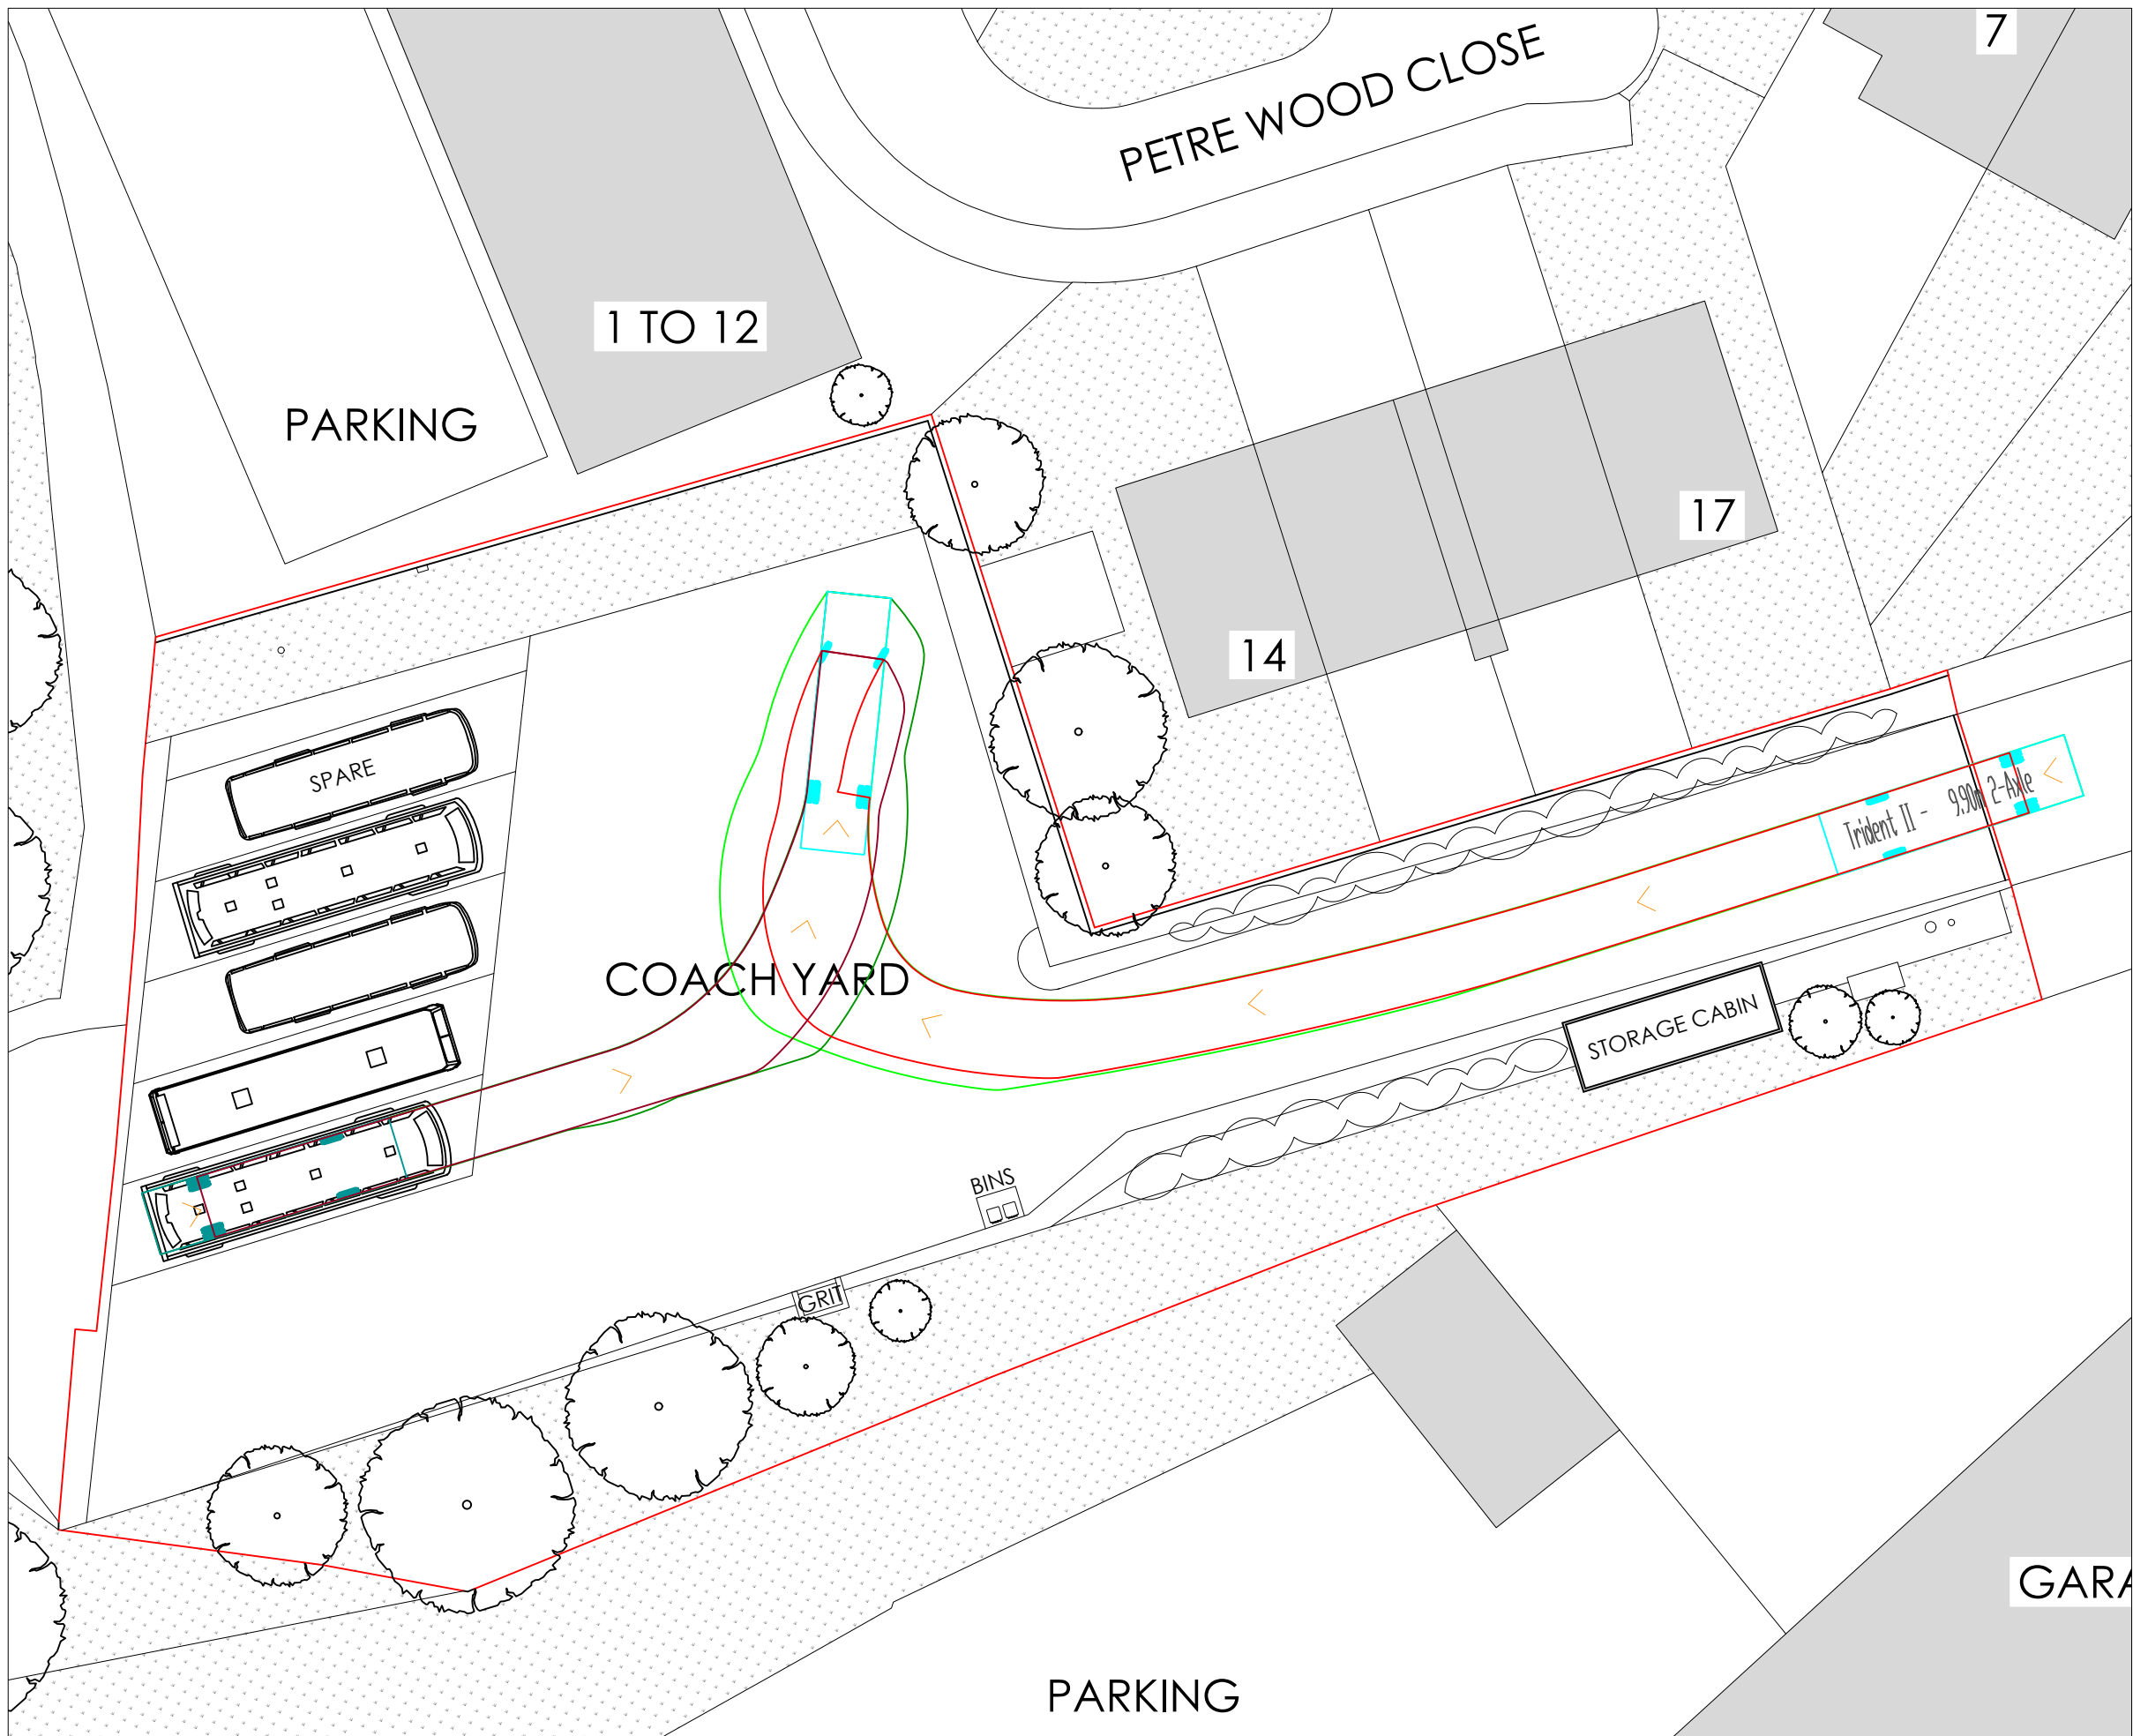
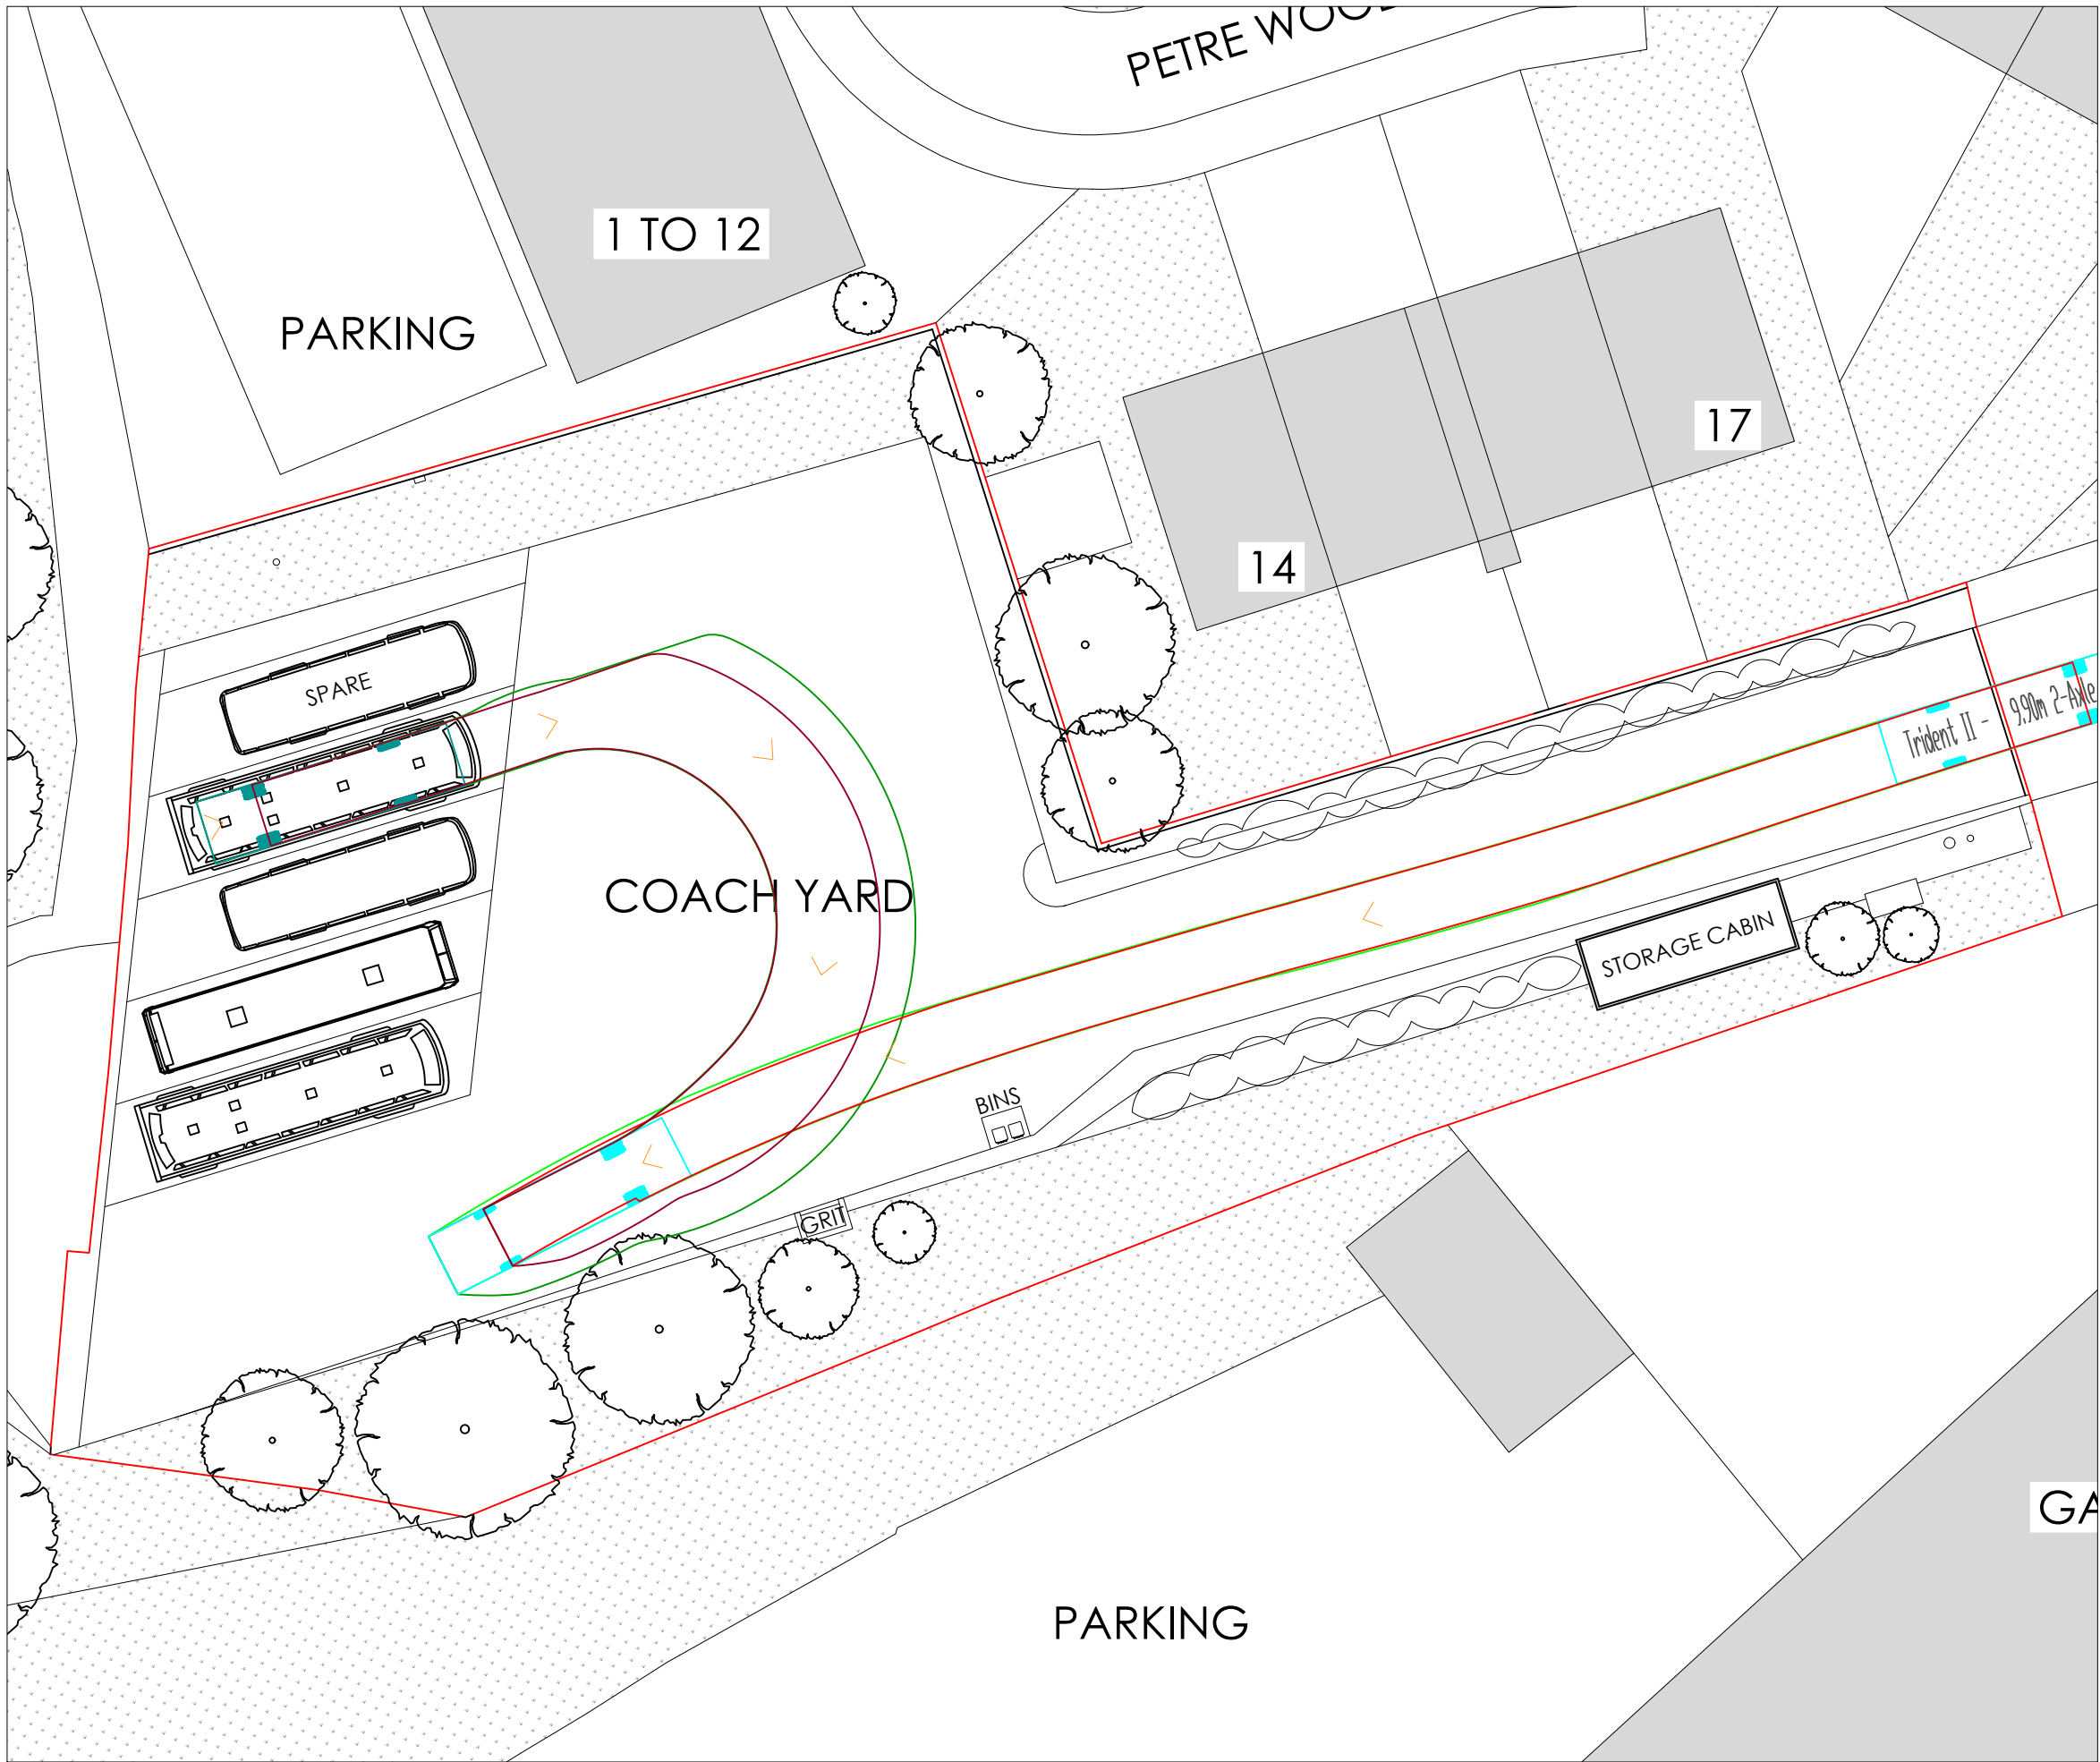


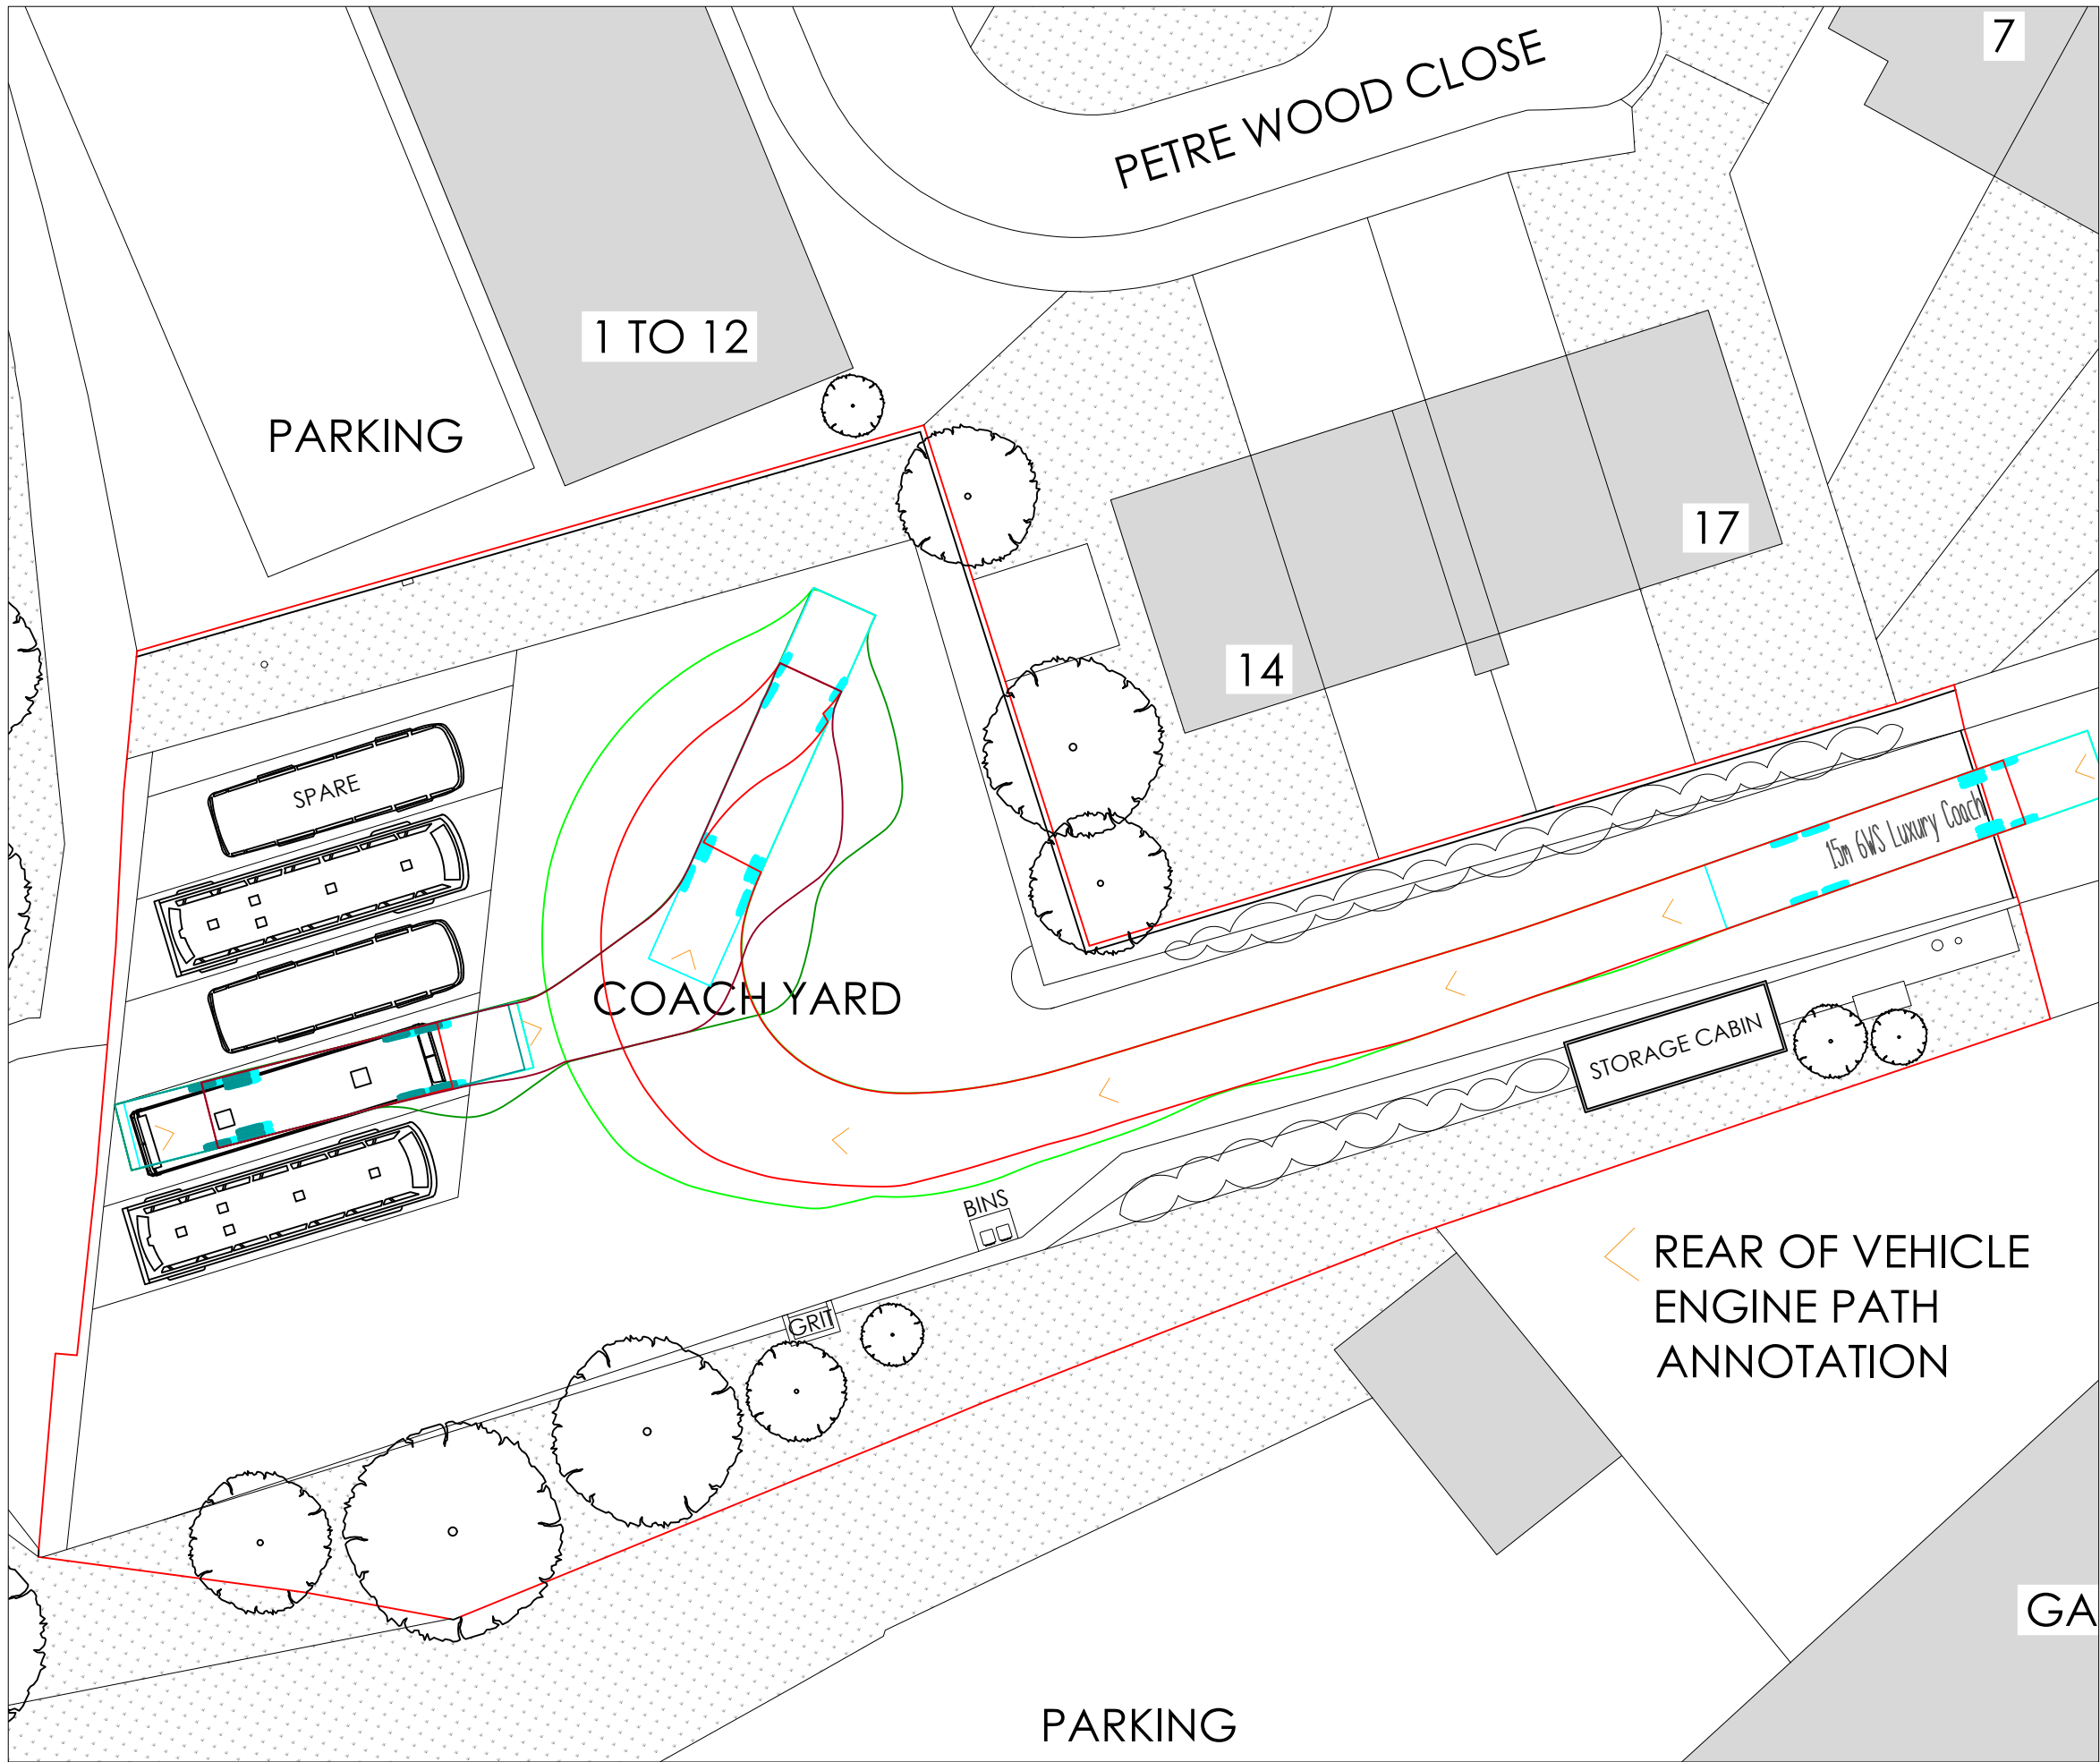

Marathon House
The Sidings Business Park
Whalley, BB7 9SE

01254 823 885

www.peterhitchenarchitects.co.uk

NOTES:
For Retrospective Planning
Application.

No.	Description	Date

CLIENT:
Orrells Coach Hire

For the Former Waste
Recycling Centre Langho,
BB5 8AB

PROJECT:
The use of existing site as
a coach yard

SHEET: Swept Path Diagrams

Project number PHA/1046

Date 04/02/2026

Drawn by LM

Checked by PH

A3.6

Scale 1 : 250

Sheet size A1