

NOTES:

For planning purposes only.


Revision B




2 Existing East
1 : 50



4 Existing West
1 : 50

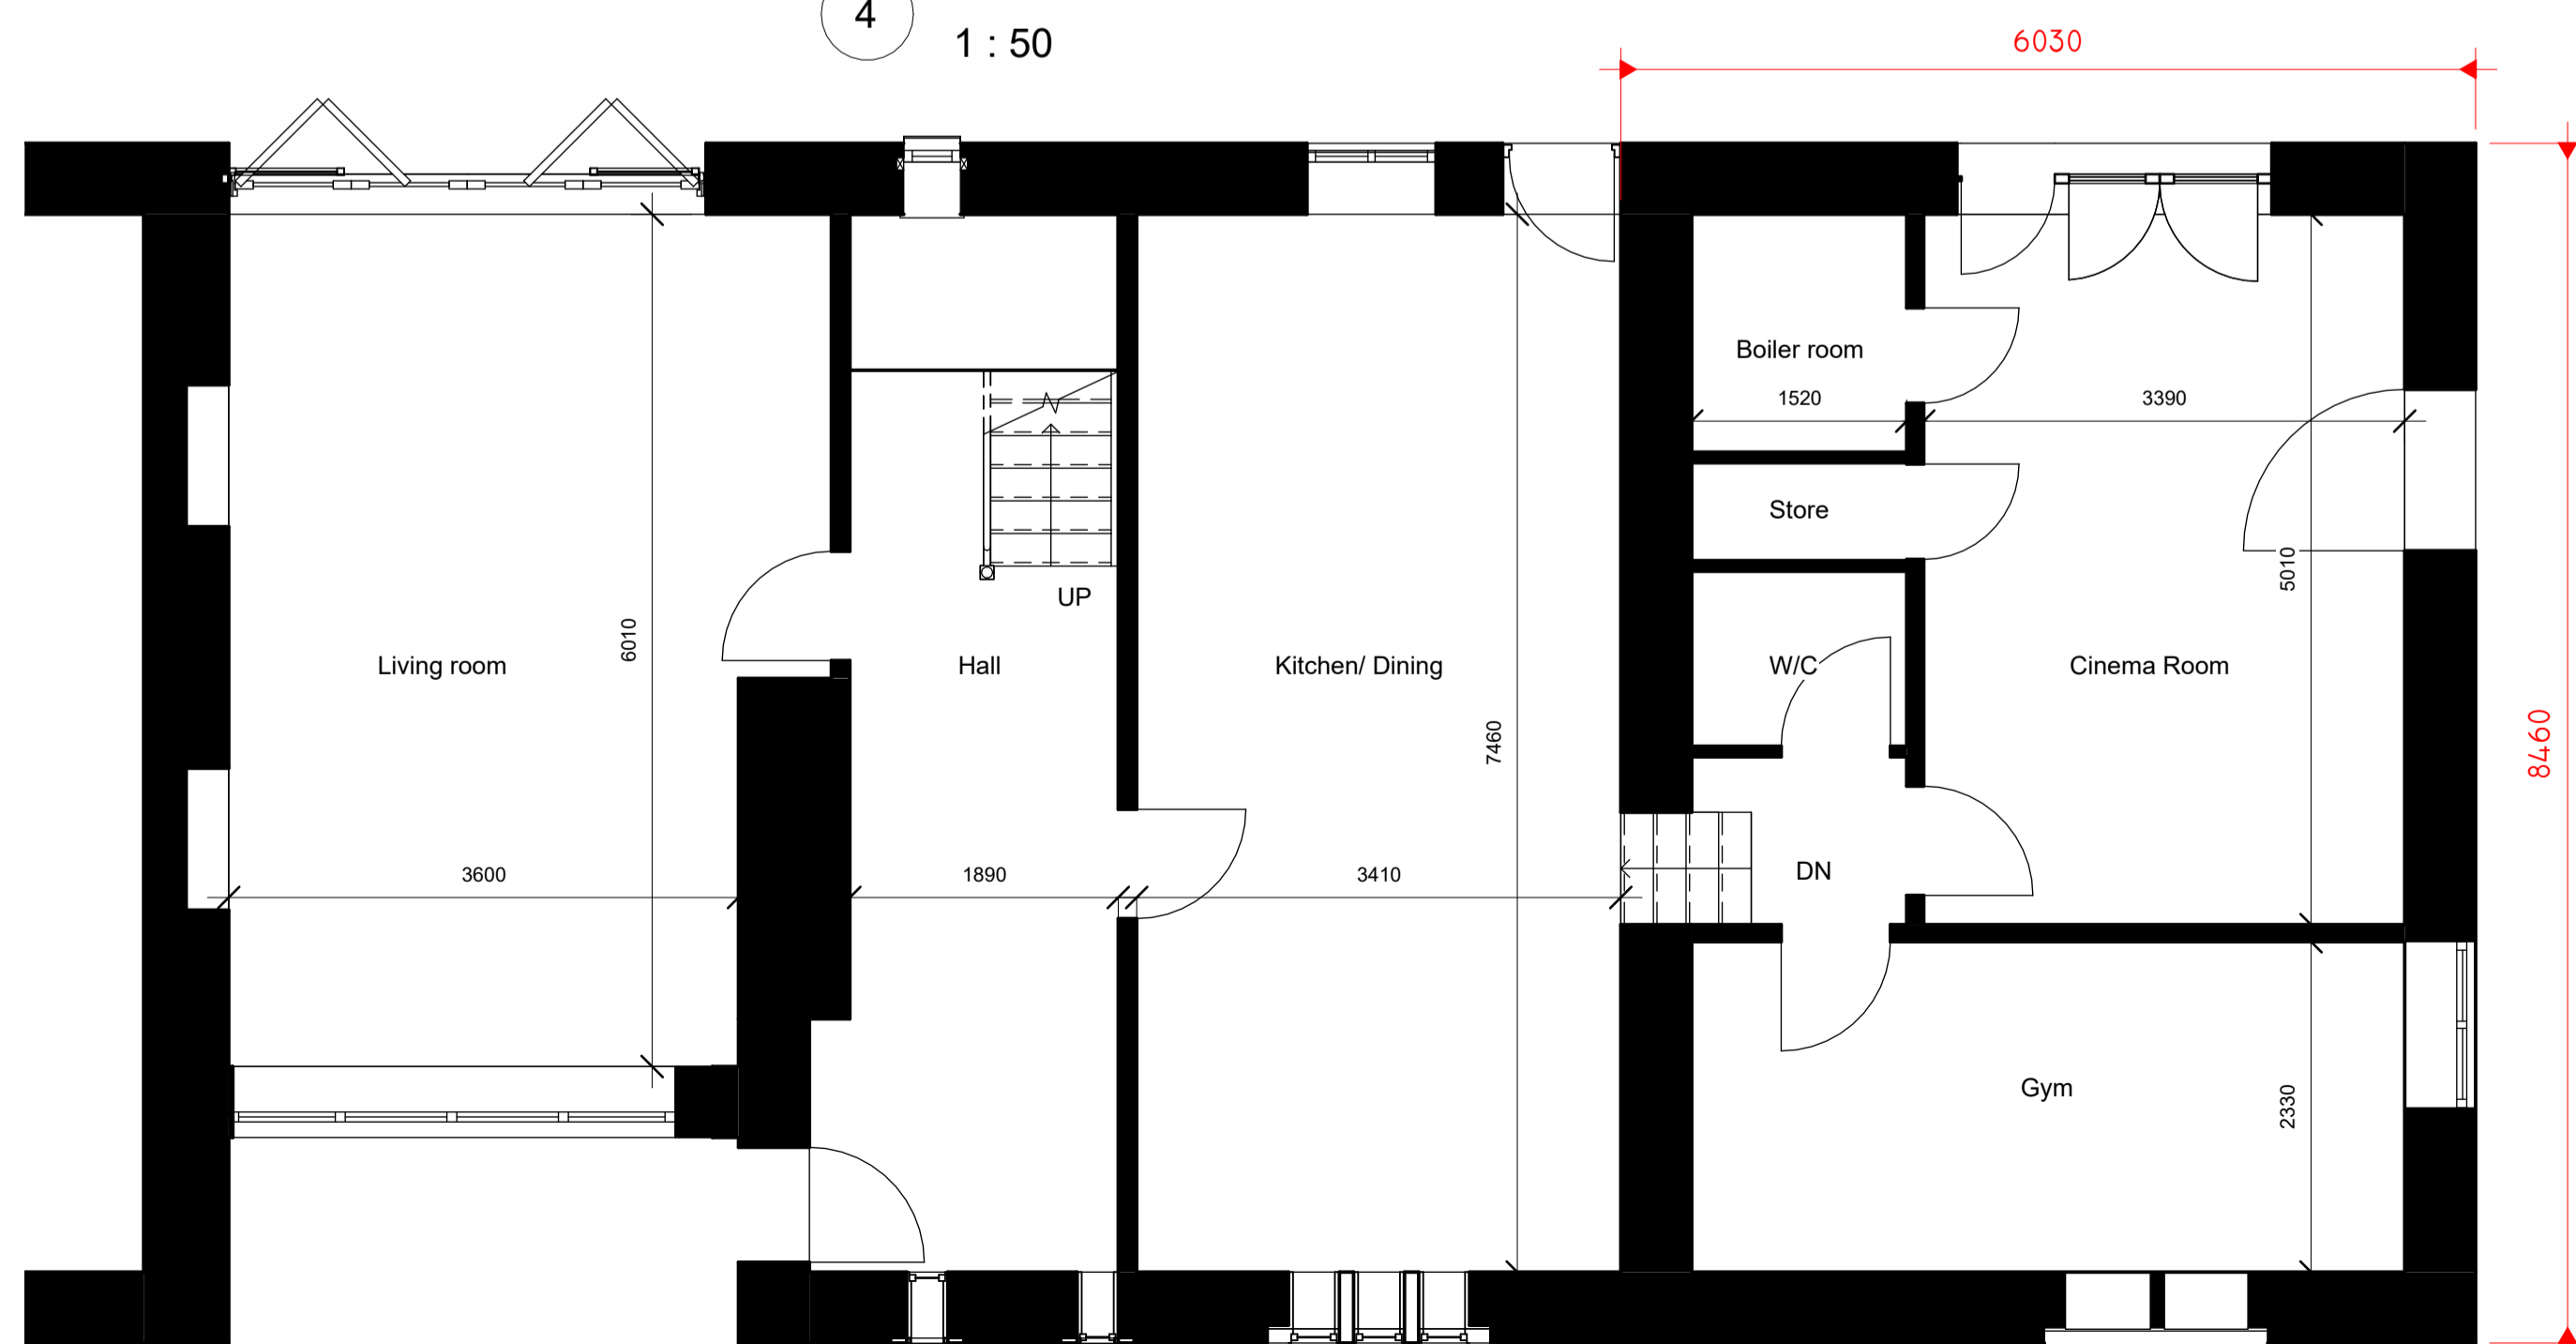

1 Ground floor
1 : 50

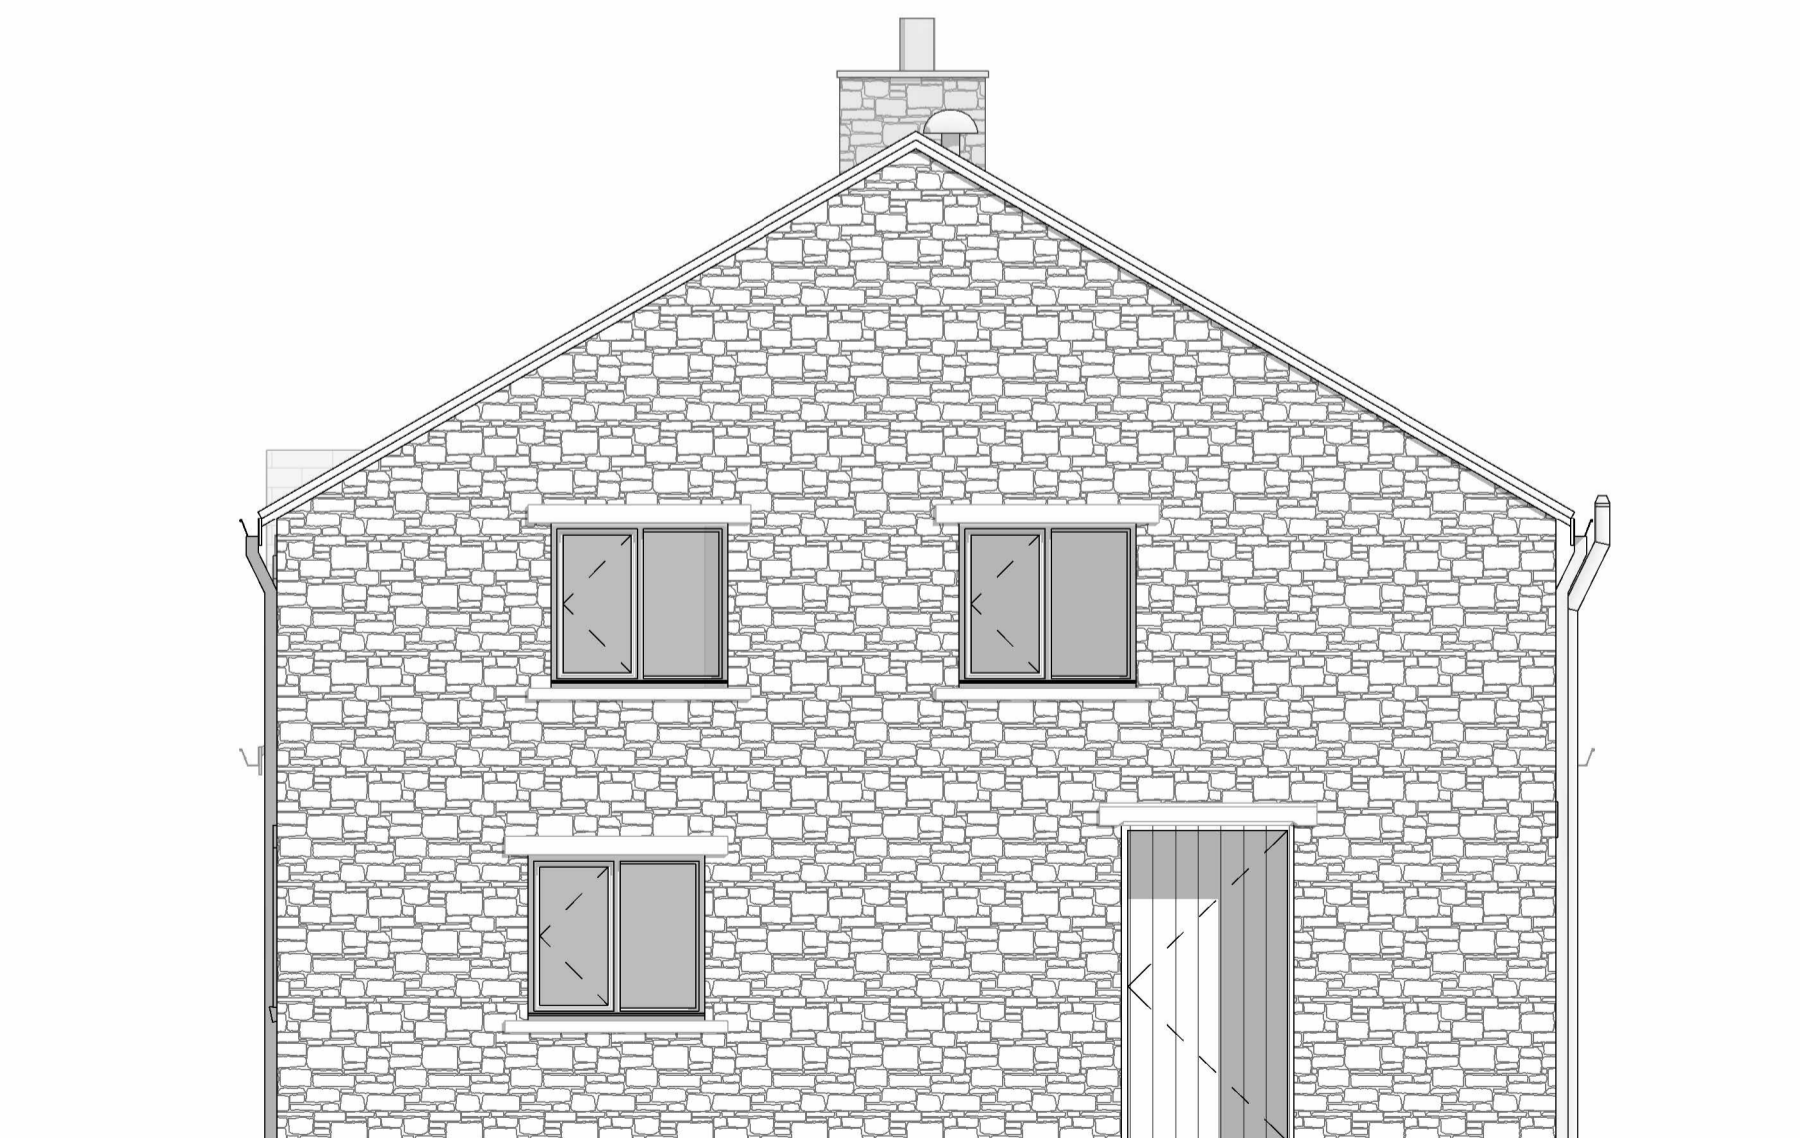

3 Existing South
1 : 50

No.	Description	Date
1	Revision B	09/06/2026

CLIENT: Graham Allmond

Wiswell Eaves Barn,
Pendleton Road Wiswell,
Clitheroe, Lancashire,
BB7 9BZ

PROJECT: Proposed Side Extension and
Alterations

SHEET: Existing Plan & Elevations

Project number PHA/1039

Date 09/06/2026

Drawn by LM

Checked by PH

A2.1

Scale 1 : 50

Sheet size A1