



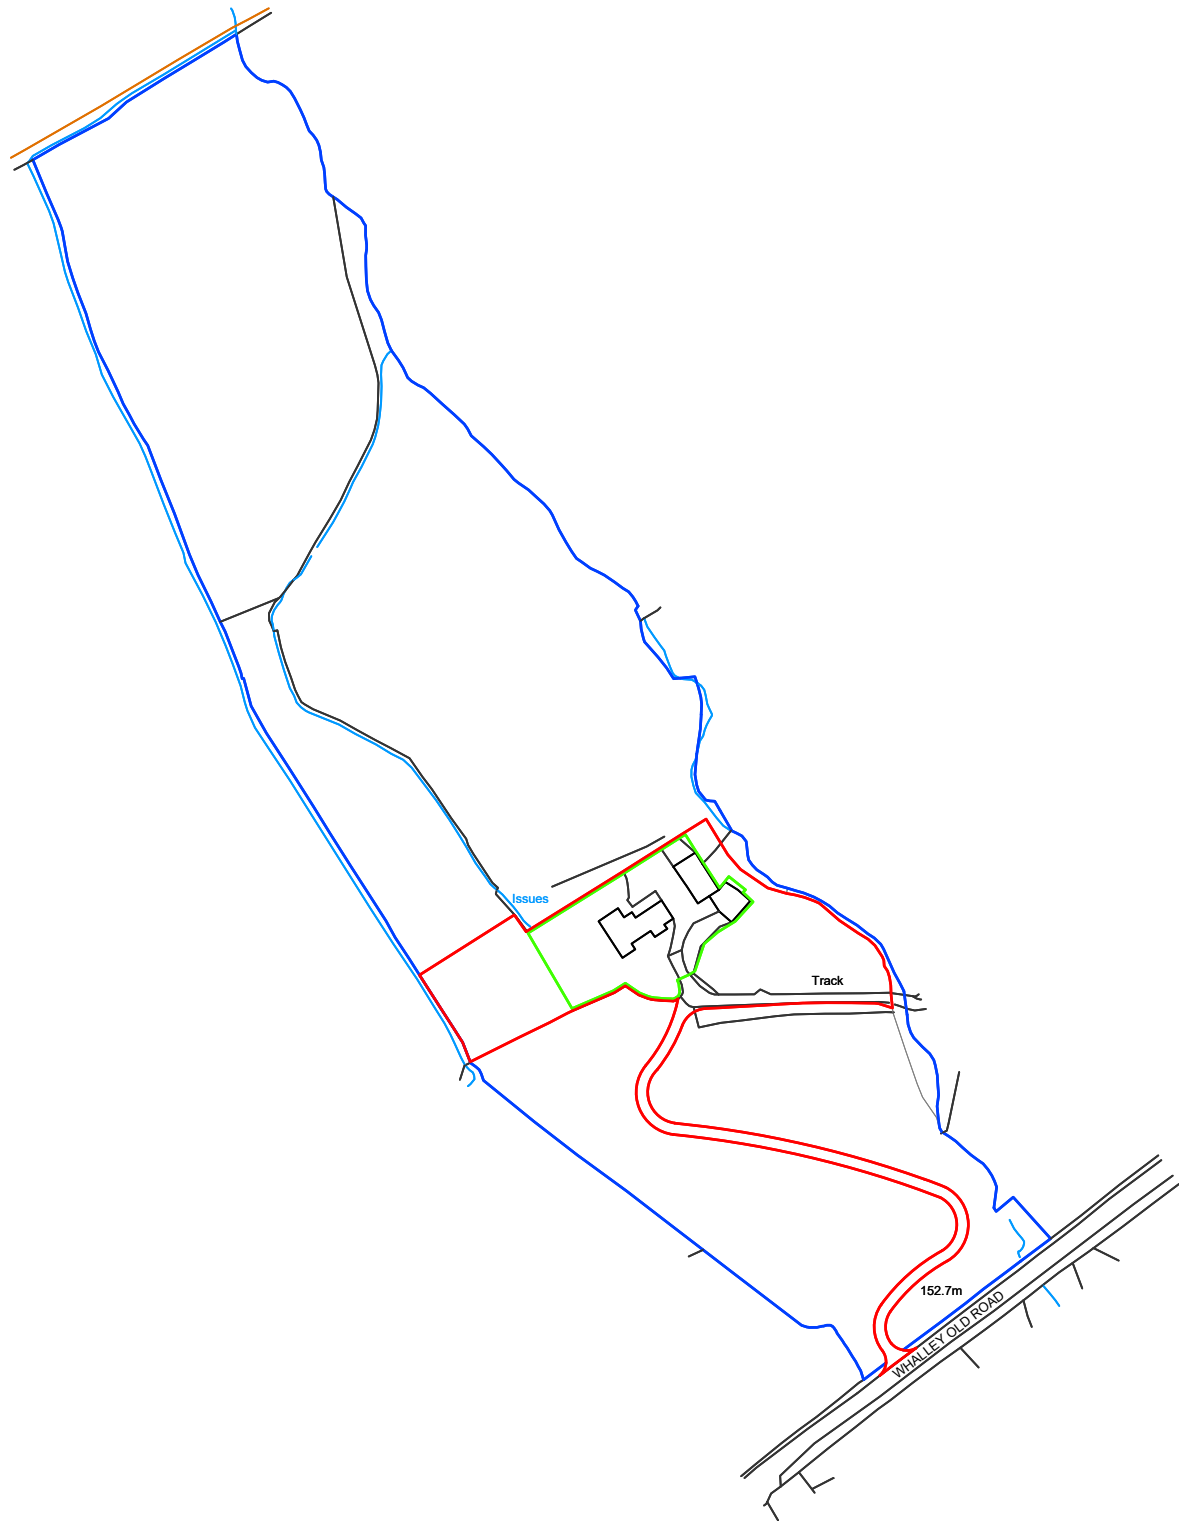

Ordnance Survey, (c) Crown Copyright 2025. All rights reserved. Licence number 100022432

1:1250

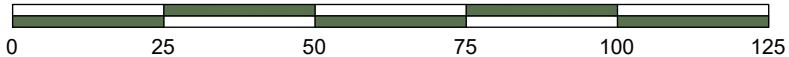

Key

- Application Boundary
- Land also owned by Applicant
- Domestic Curtilage



RIBA | Chartered Practice

Project Name

Rose Hill Farm
BB7 9JF

Location Plan
01

Rev --

Project No.

219.25

Scale
Date

Drawn

Stage

Planning Submission

1:2500 @ A4
January 2026

RP