


# Landscaping Plan

1 : 100

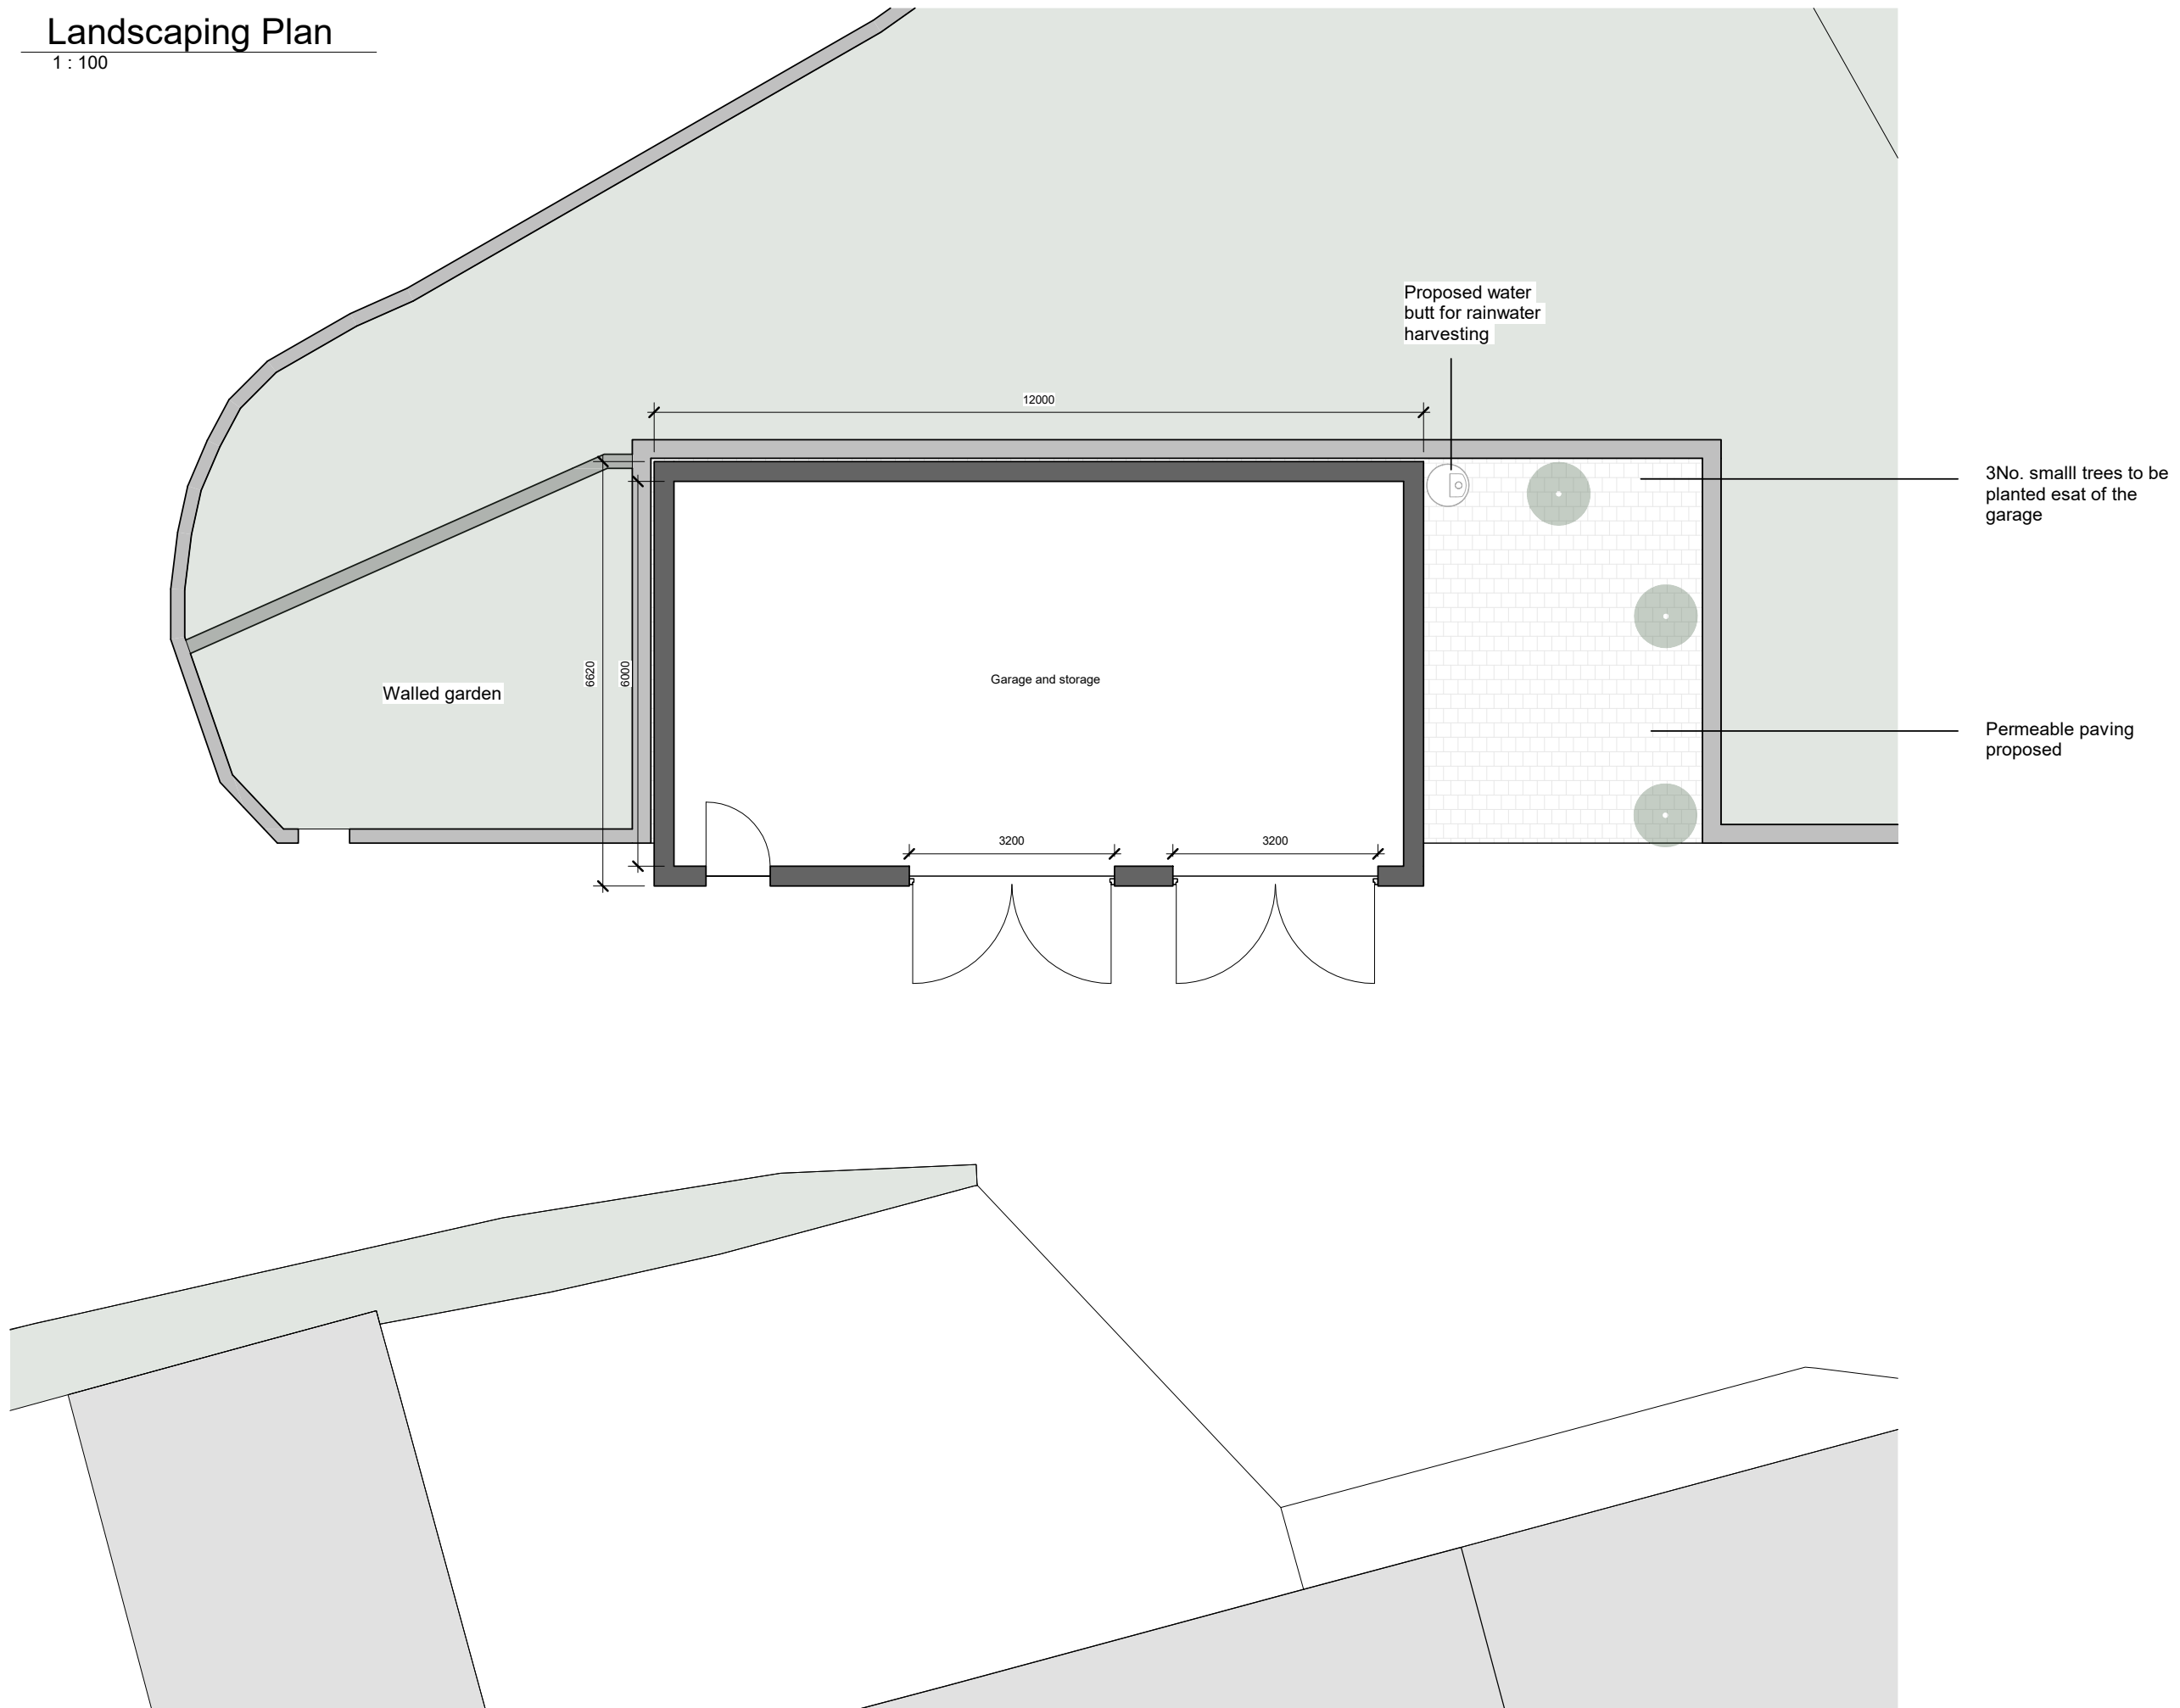

### GENERAL NOTES:

Blank space for general notes.

Blank space for general notes.

**CLIENT:** J Hartley

**PROJECT:** Detached Garage

**PROJECT ADDRESS:**  
Bridge End Cottage, Rimington Lane, Rimington, BB7 4EA

**DRAWING TITLE:**  
PROPOSED LANDSCAPING PLAN

**DRAWN BY:** KH

**Rev:** R00 | **Rev. DATE:**

**DATE:** 16.01.2026

**SCALE@A3:** 1:500

**DRAWING No:** BEC-R00-PR-105