


Proposed Section Key

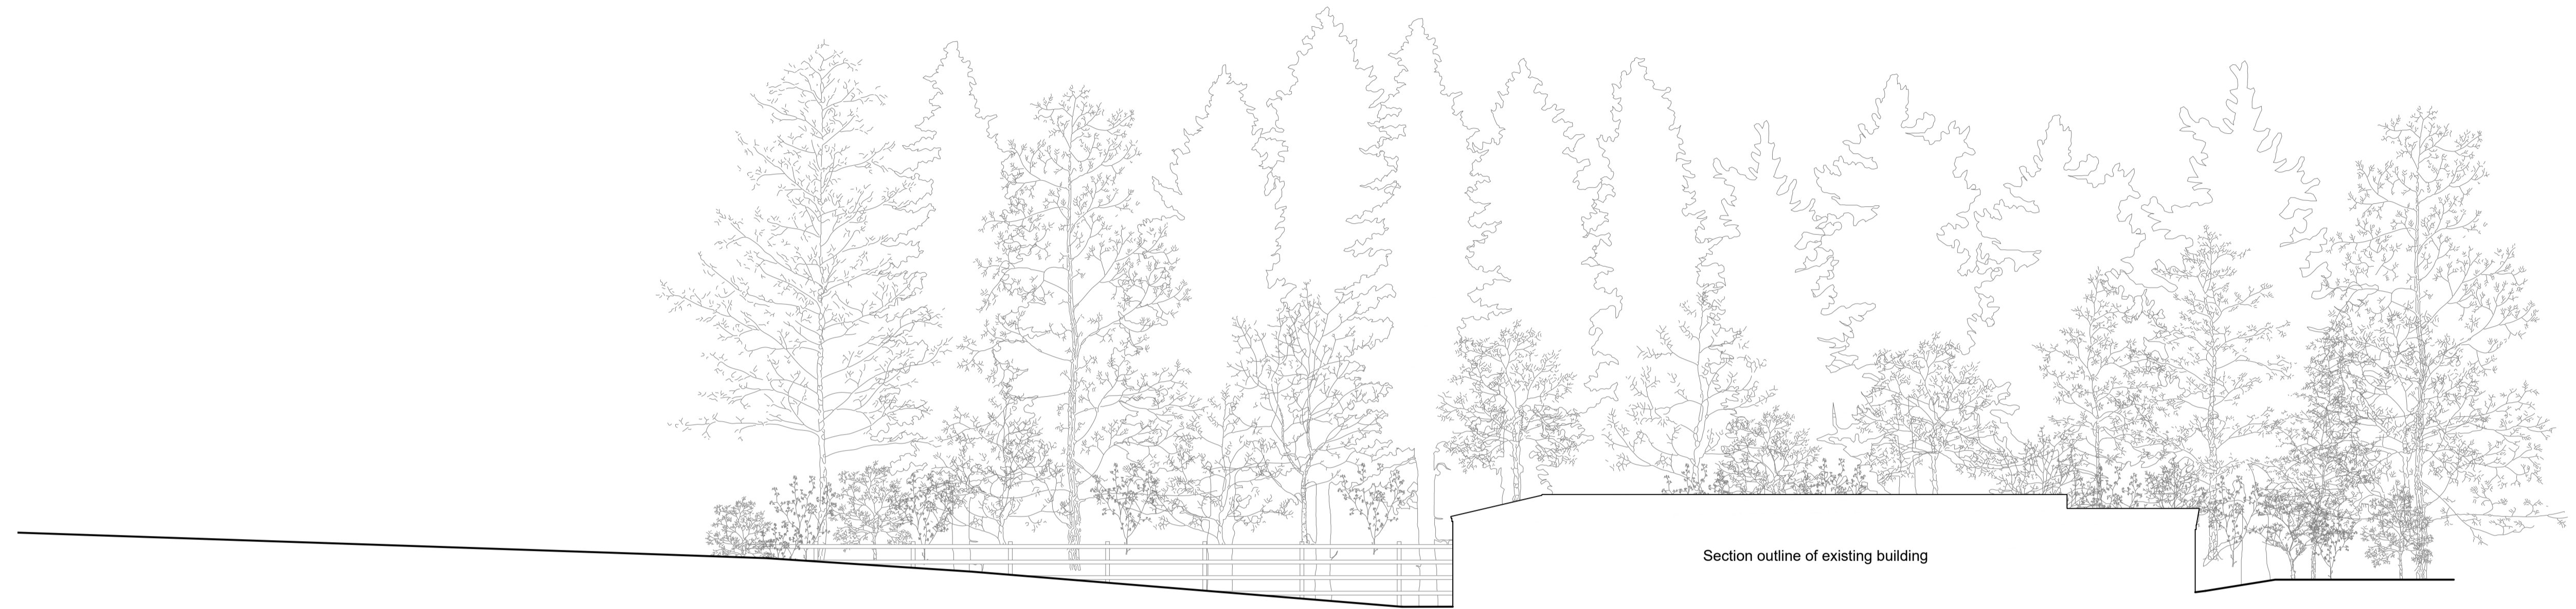

Existing South-East Section
Scale 1:100



Proposed South-East Section
Scale 1:100

Notes
This drawing, together with the design it illustrates, is copyright and may not be reproduced in any form, without the written consent of Zara Moon Architects.
Do not scale off this drawing except for determination of basic layout - only figured dimensions to be used. All dimensions to be checked on site.

Key
--- Dashed line indicates existing land levels



Project Name	Project No.	Stage
Everything Retreat	200.24	Planning Submission
Existing and Proposed Site Sections		
09	Scale	1:100 @ A1
	Date	March 2026
Rev --	Drawn	RP

RIBA Chartered Practice