

GENERAL NOTES

These plans have been prepared for submission to the Local Authority for Town & Country Planning and/or Building Regulation purposes only and do not constitute full working drawings.


Information noted on the plans or accompanying documents / details is not exhaustive, and contractor to check with client as to any additional work not specifically noted or implied.

© Rural Solutions Limited



Key

— Site boundary

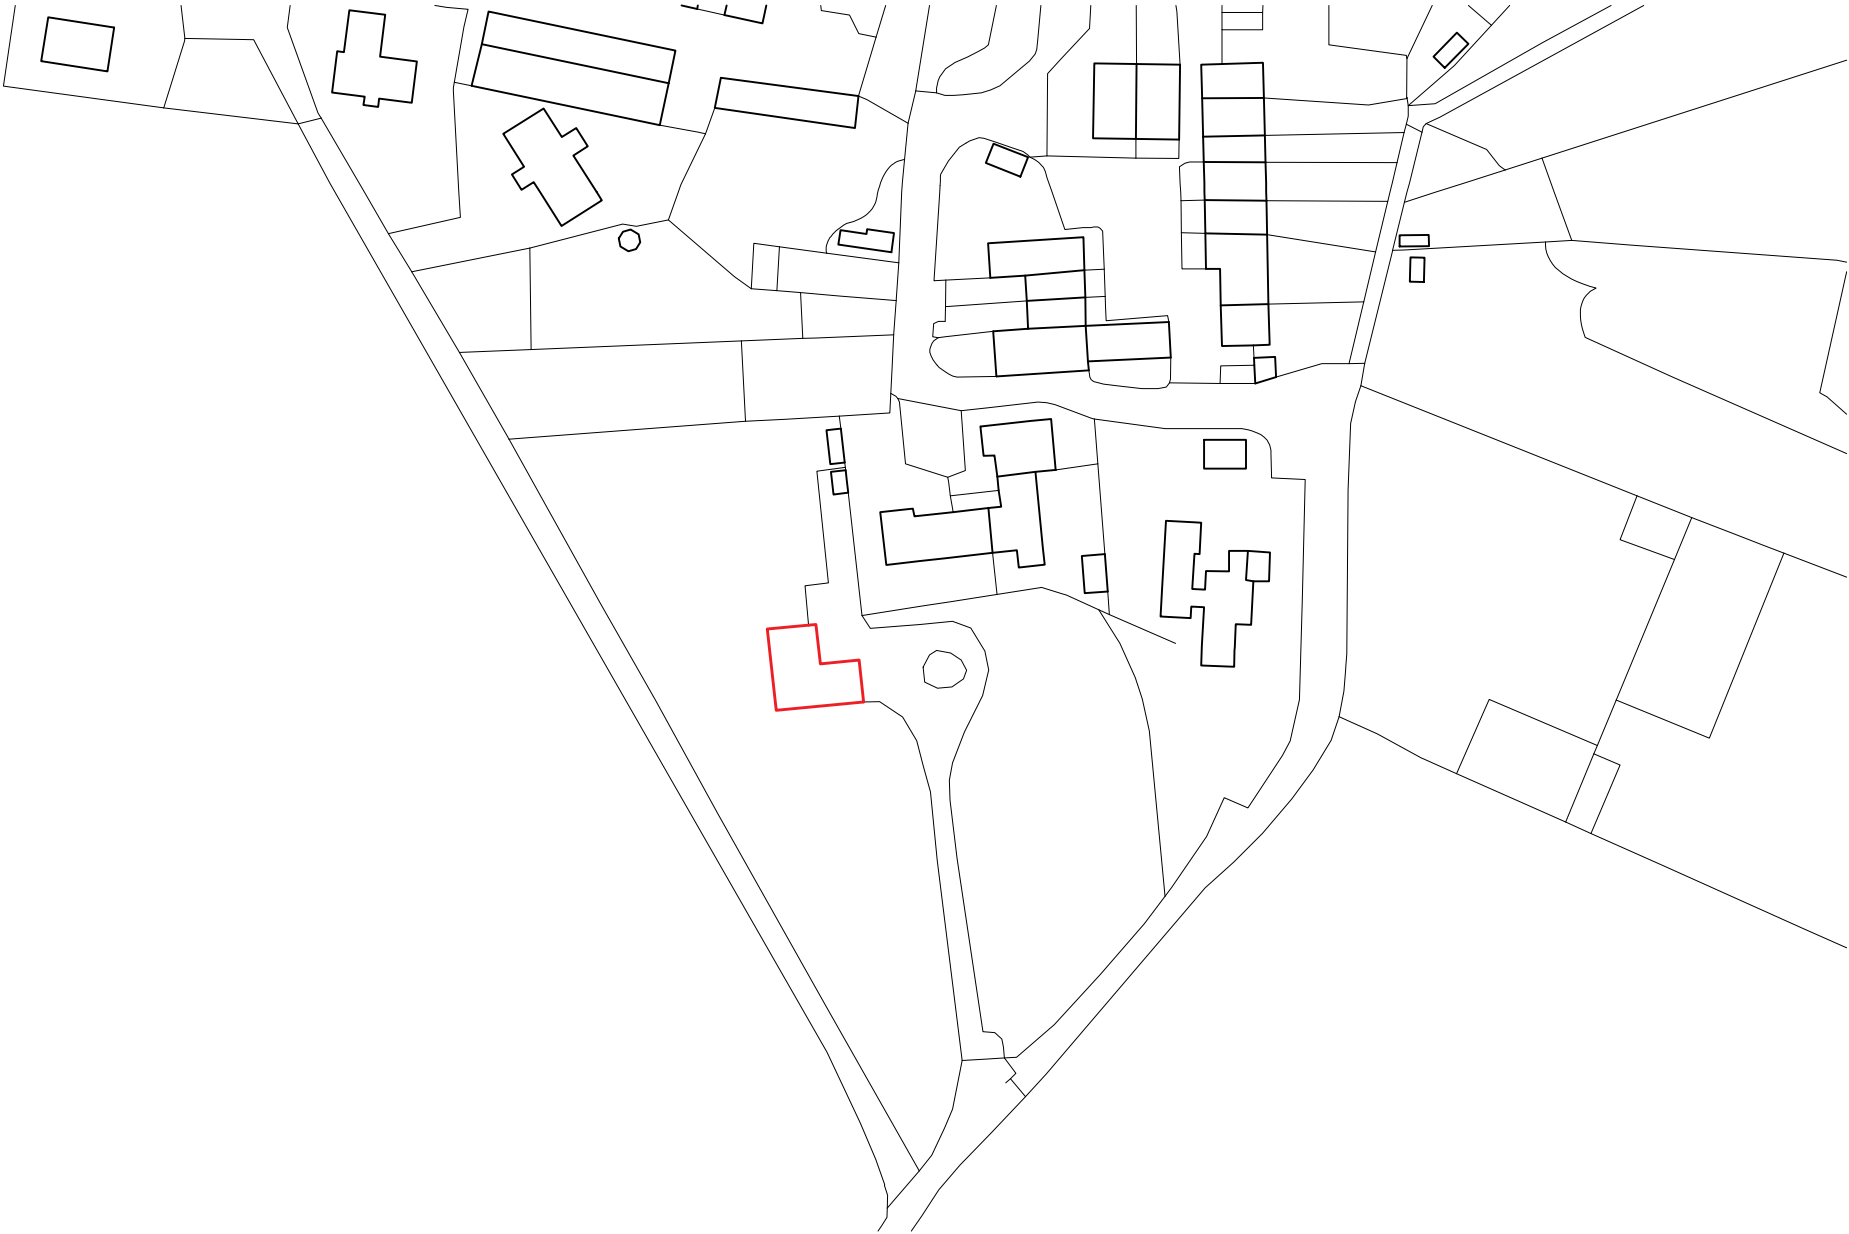

revisions



Canalside House,
Brewery Lane,
Skipton,
North Yorkshire,
BD23 1DR

tel: 01756 797501
e-mail: info@ruralsolutions.co.uk
web: www.ruralsolutions.co.uk

client

Mr Andrew Bannister

project

Withgill House

title

Site Location Plan

drawn

HL

checked

RDM

scale

1:1250 @ A3

date

18.02.26

number

0000-001

revision

status

PLANNING