


NOTES:

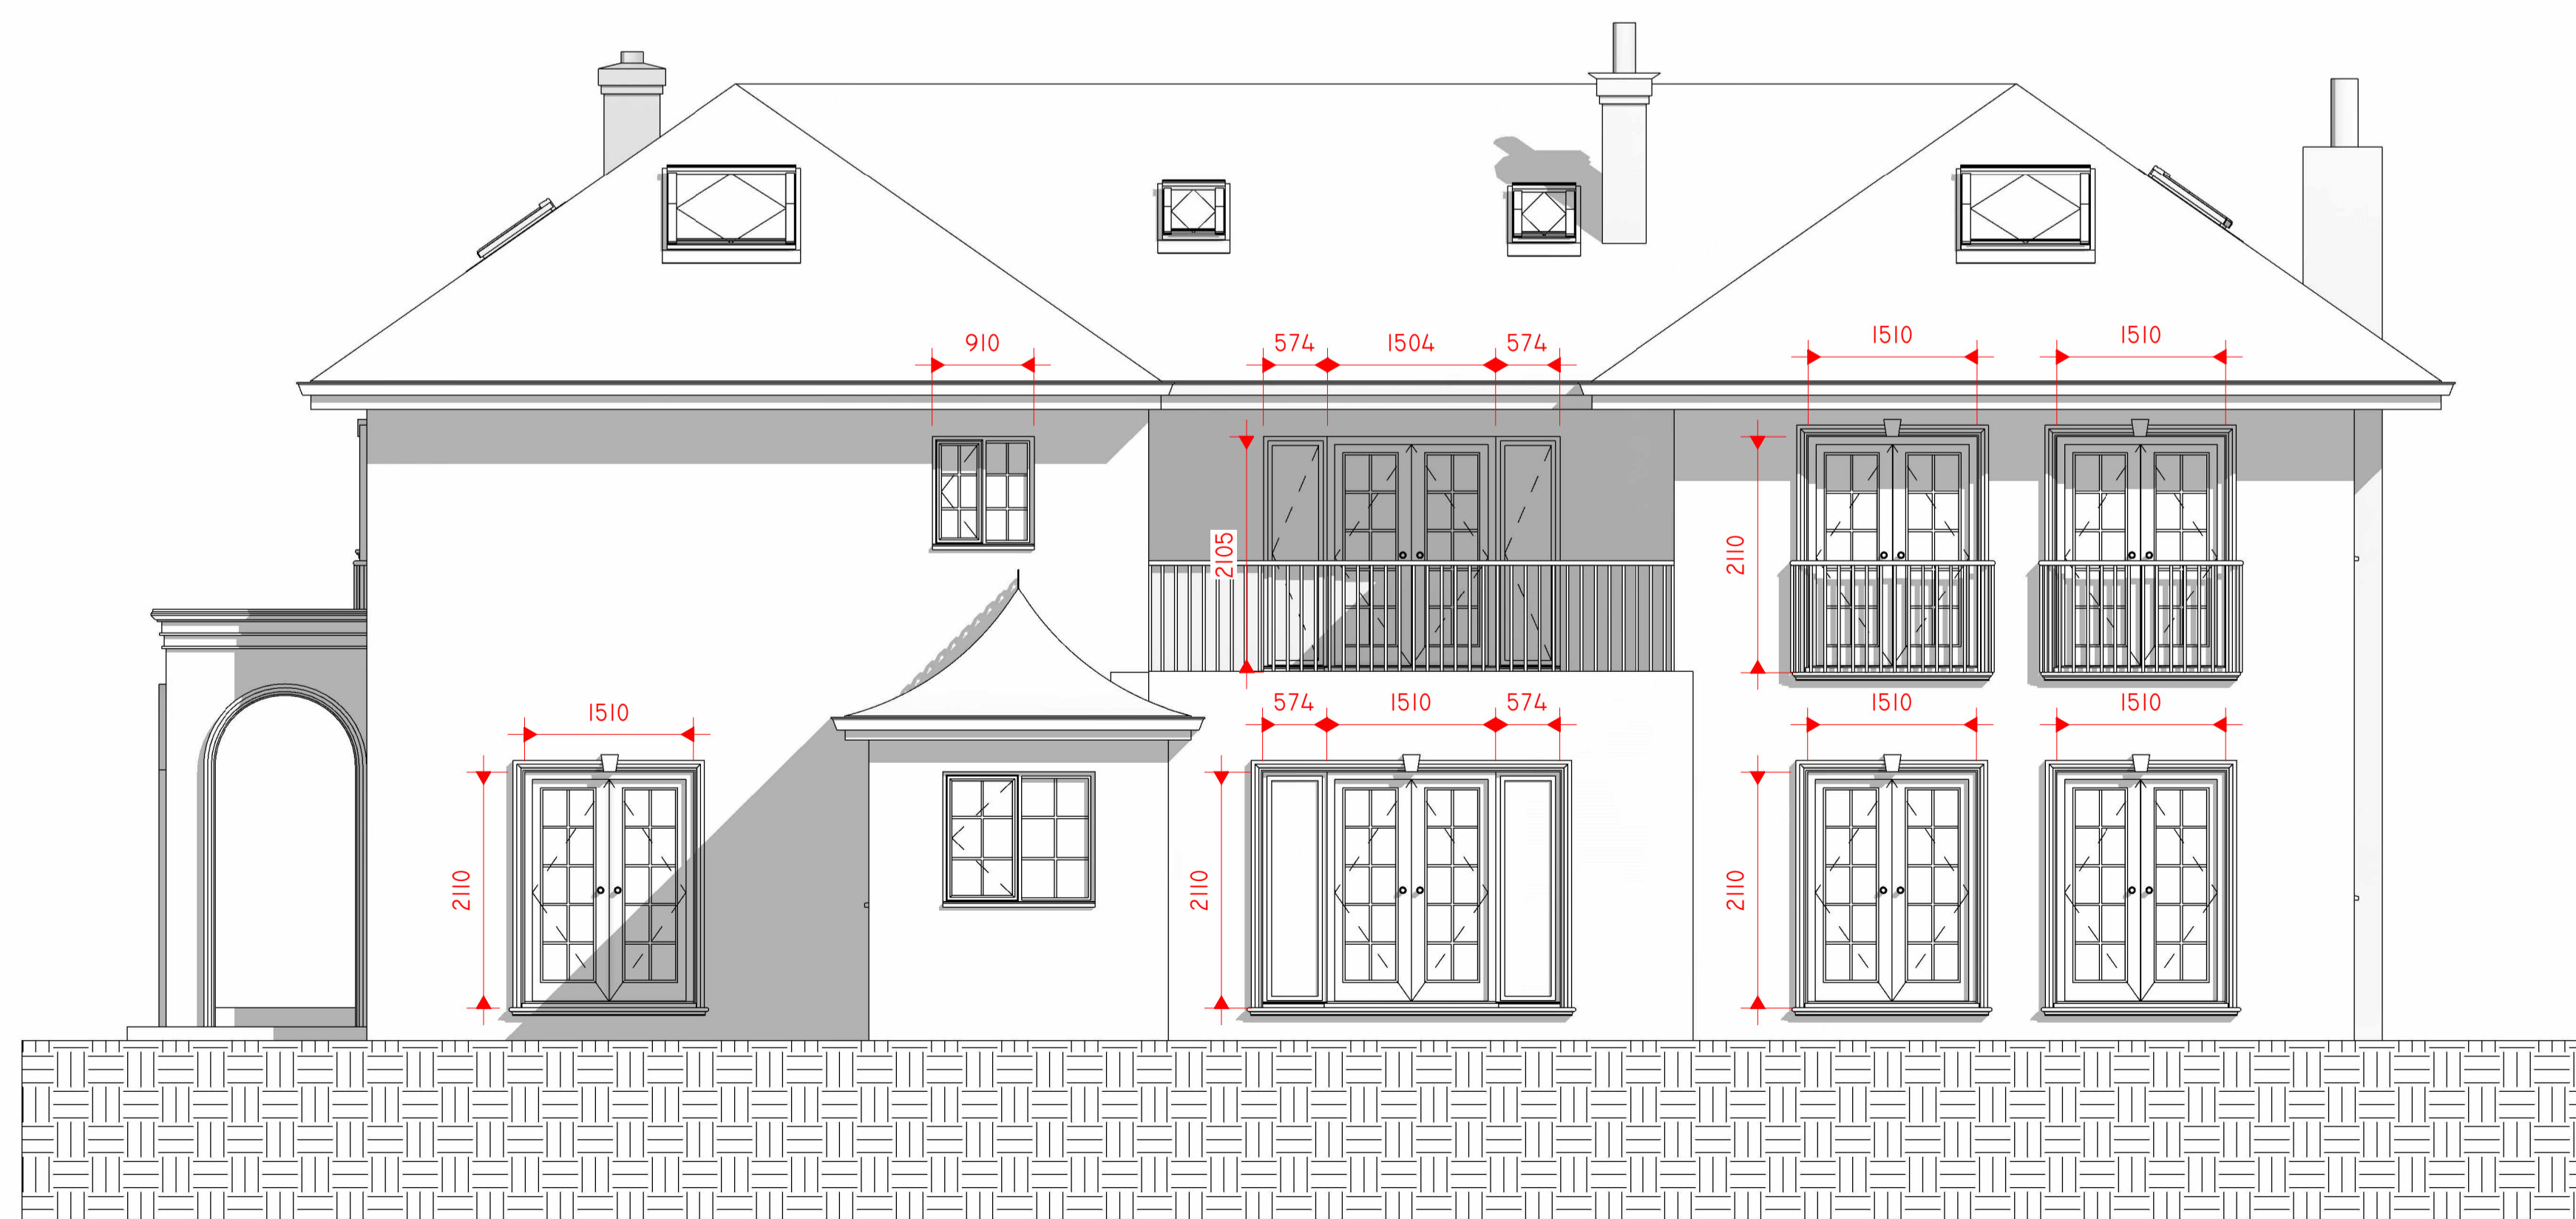

1 PROPOSED WEST

1 : 50



2 PROPOSED SOUTH

1 : 50

No.	Description	Date

CLIENT: Mr and Mrs Sutcliffe
Bridgeway
16 Brooke's Lane
Whalley
Clitheroe
BB7 9RG

PROJECT:
Portico alterations and
proposed new Garage at
Bridgeway 16 Brooke's Lane

SHEET:
PLANNING APPROVED
ELEVATIONS 1

Project number PHA/1012

Date 15/12/2025

Drawn by JS

Checked by PH

A3.3

Scale 1 : 50

Sheet size A1