


PROPOSED NORTH.

3


1 : 50

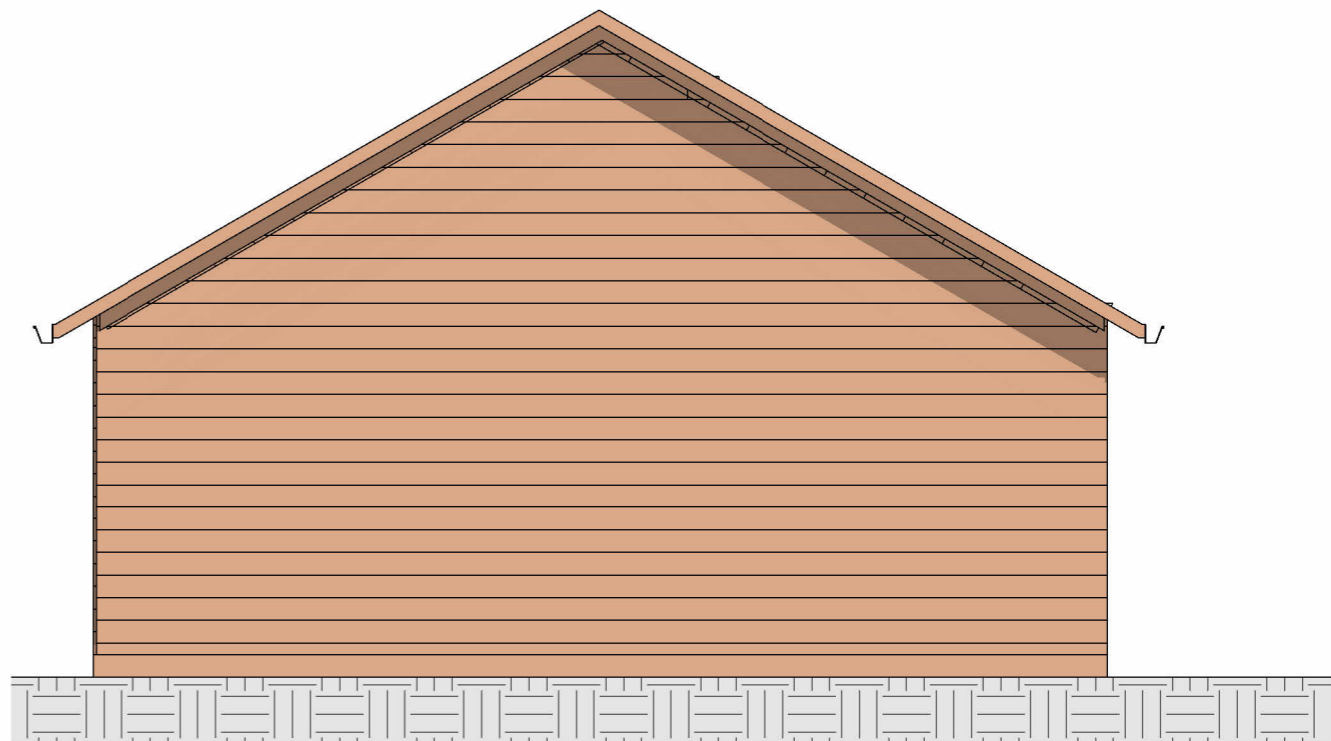

PROPOSED WEST.

4


1 : 50

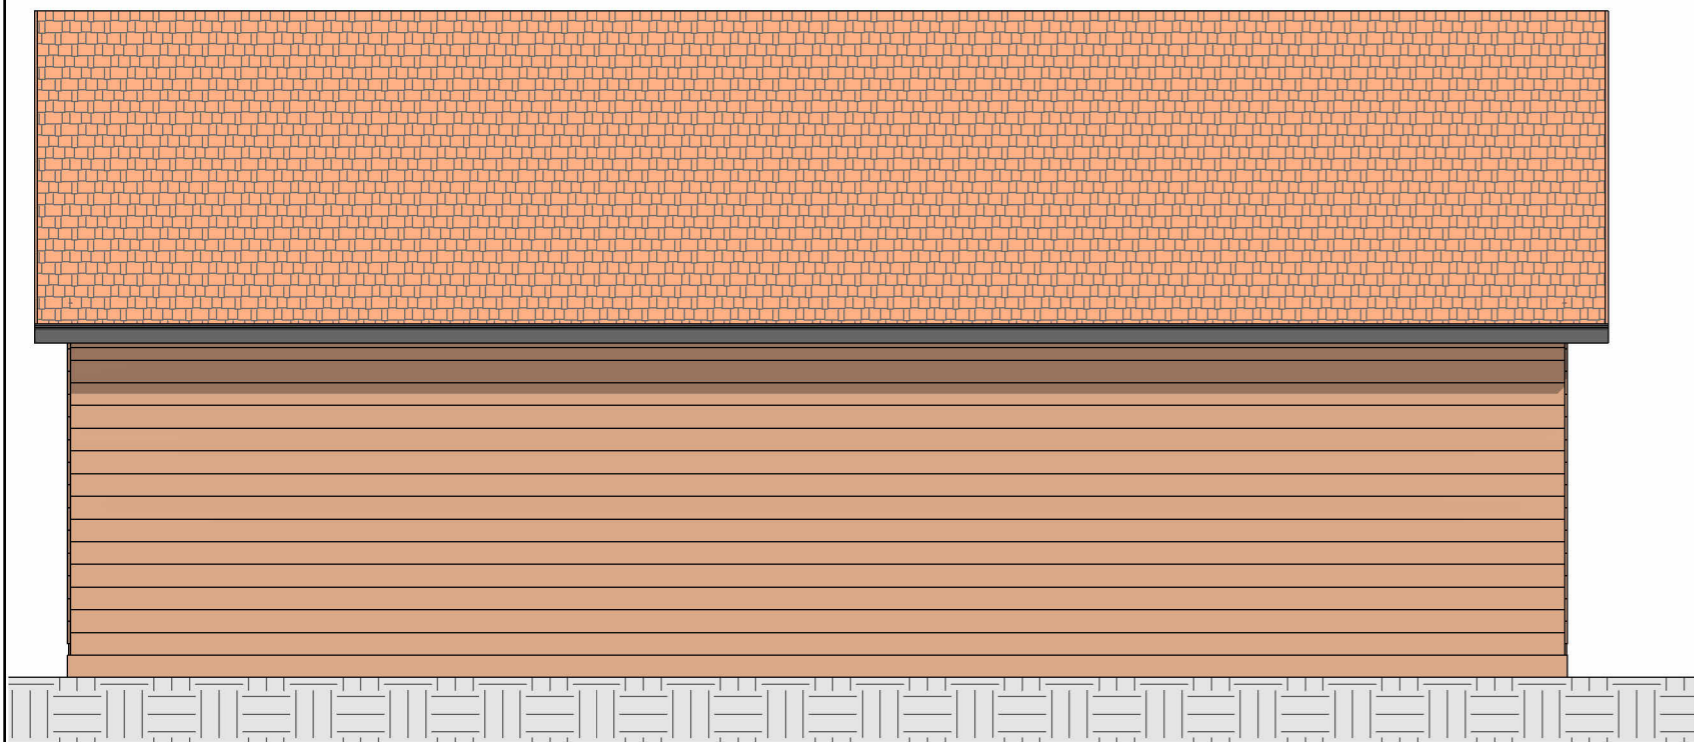

PROPOSED SOUTH.

2

1 : 50

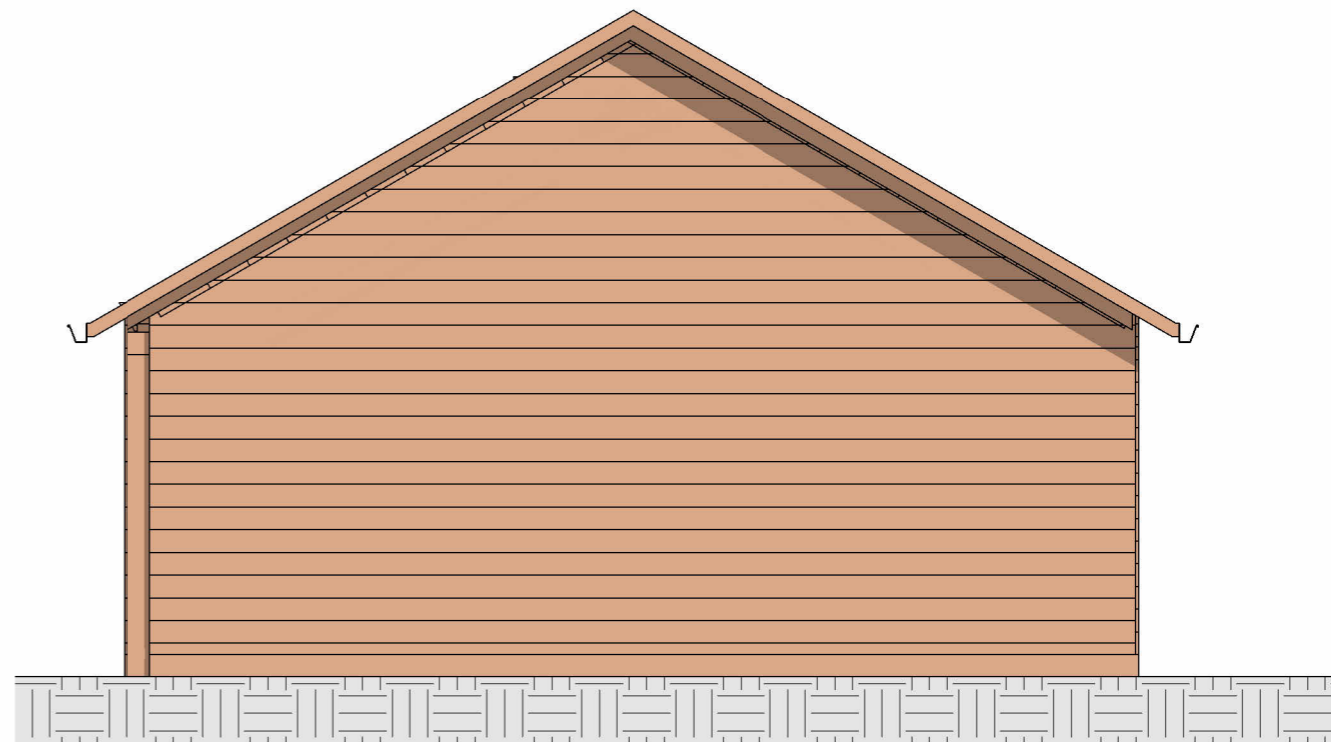

PROPOSED EAST.

1

1 : 50

No.	Description	Date

Peter HitchenArchitects

CODE	STATUS	SUITABILITY DESCRIPTION	PURPOSE OF ISSUE

PROJECT ADDRESS: Portico Alteration and proposed new Garage at Bridgeway, 16 Brooke's Lane, Whalley		CLIENT Mr and Mrs Sutcliffe	
SHEET Proposed Garage Elevations		Date 28/11/2025	Project number PHA/1012
		Scale (@ A3) 1 : 50	
		Drawn by DH	DRAWING NUMBER A2.3
		Checked by PH	