


Pet Crematorium at Dockber Laithe Farm, Sawley - Post Development Site Plan

RS/JB/PostD-01

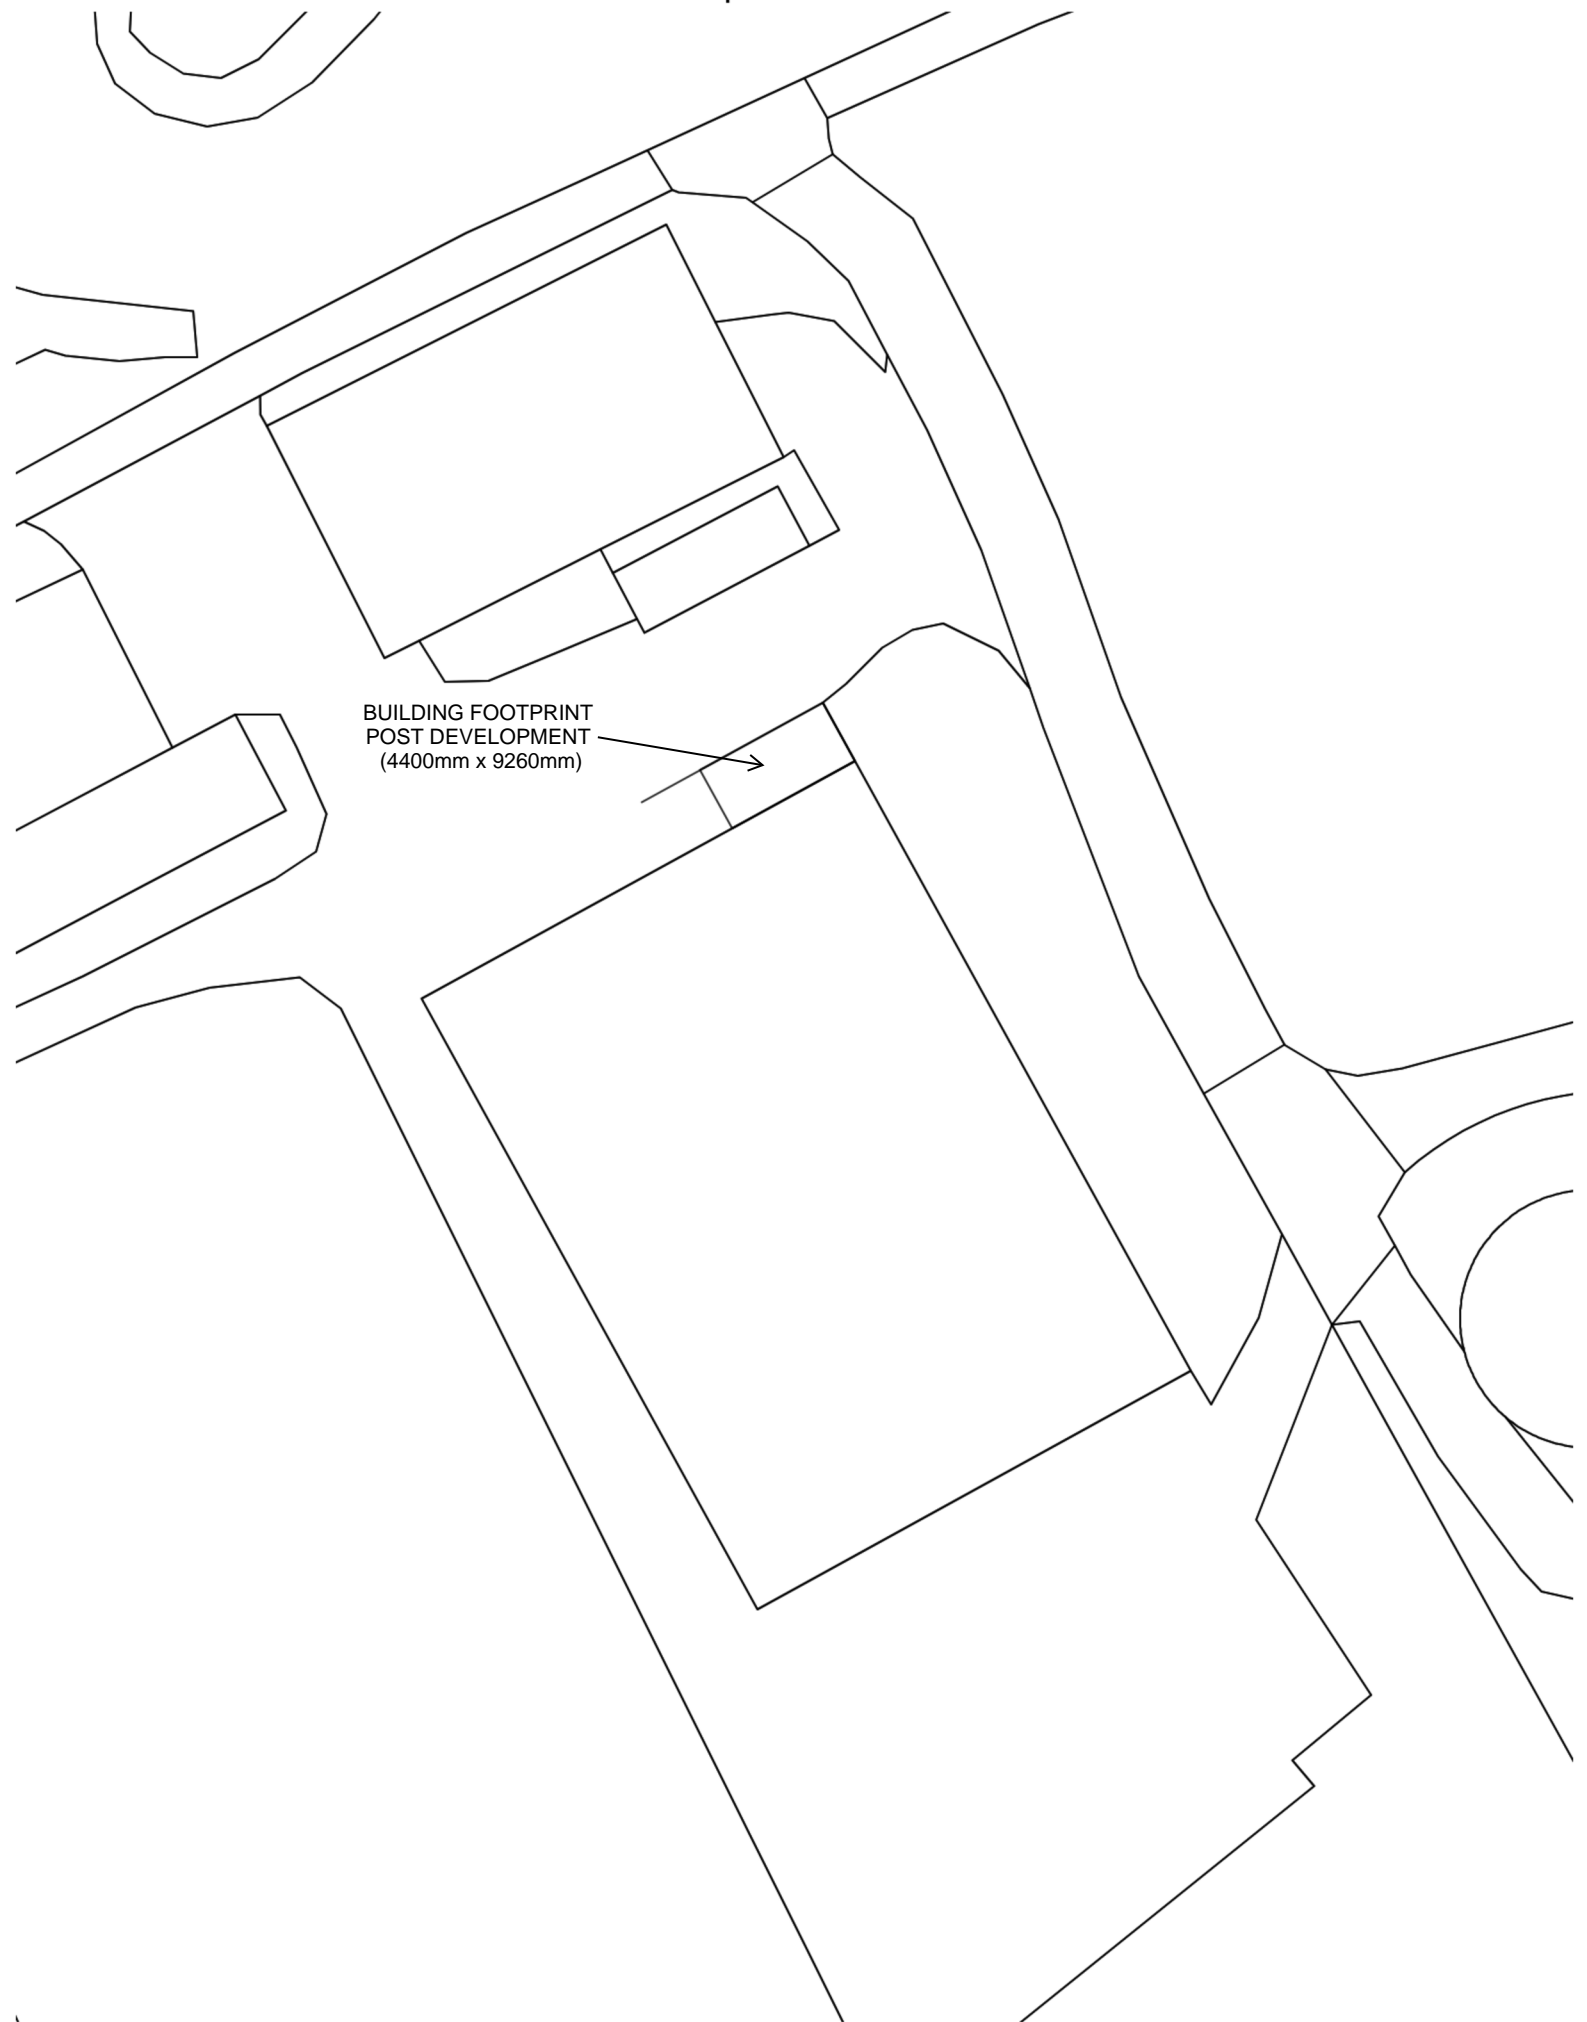

BUILDING FOOTPRINT
POST DEVELOPMENT
(4400mm x 9260mm)

