

Headwall IL = 67.78

Barrow Brook


Play Area 420m<sup>2</sup>  
See Kopan  
drawing

Mill-Brook  
Place




X 3 POPLAR WAY - SITE PLAN 1/1250

CH2MHILL

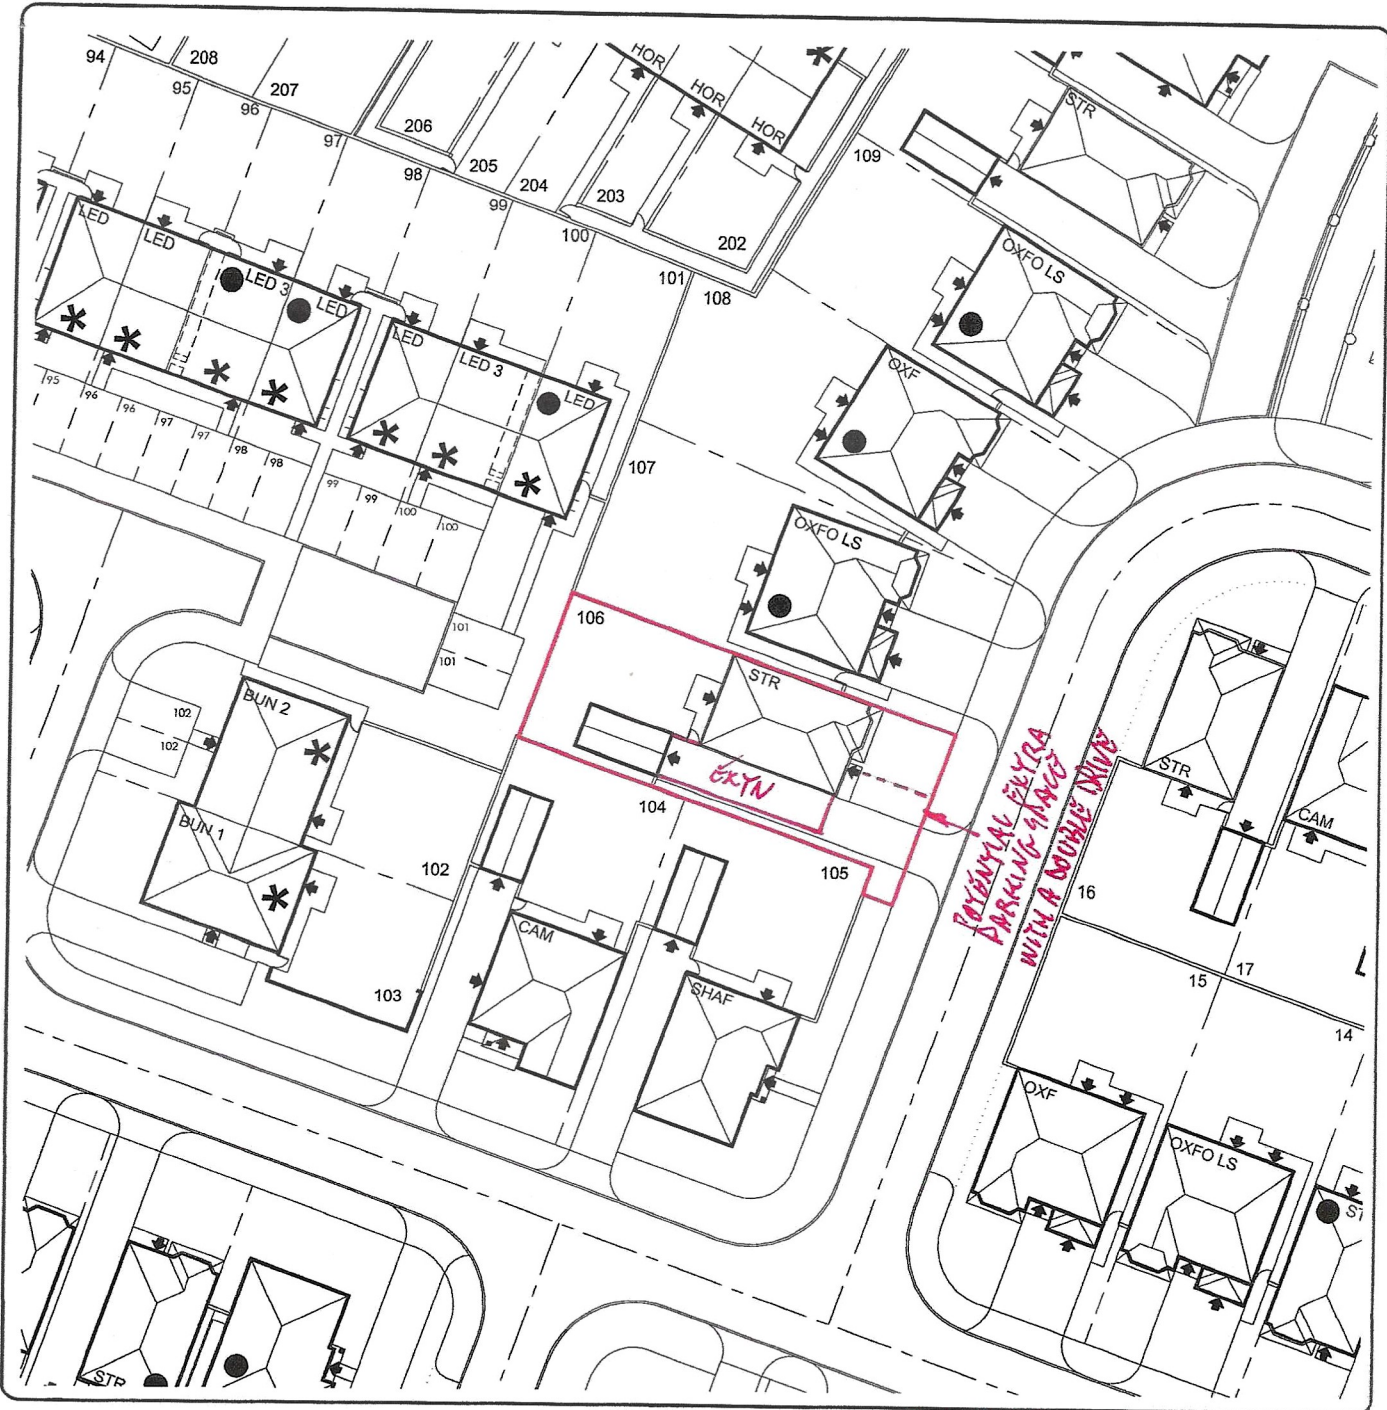

Development <b>Oak Leigh Gardens, Barrow</b>		Plot Number <b>PLOT 106</b>	
Date of Issue <b>19.01.21</b>	Revision	Layout Revision	Scale <b>1/1250</b> <span style="border: 1px solid red; border-radius: 50%; padding: 2px;">1/500</span>

- Shared access surface
- Service strip
- Sewer easement
- Electricity easement
- Gas easement
- Visibility splay
- Ransom strip
- Management Company



# REDROW

## HOMES

Redrow Homes Limited (Lancashire Division)

