


1 Cockleach Cottages, Chipping Road, PR3 2NB

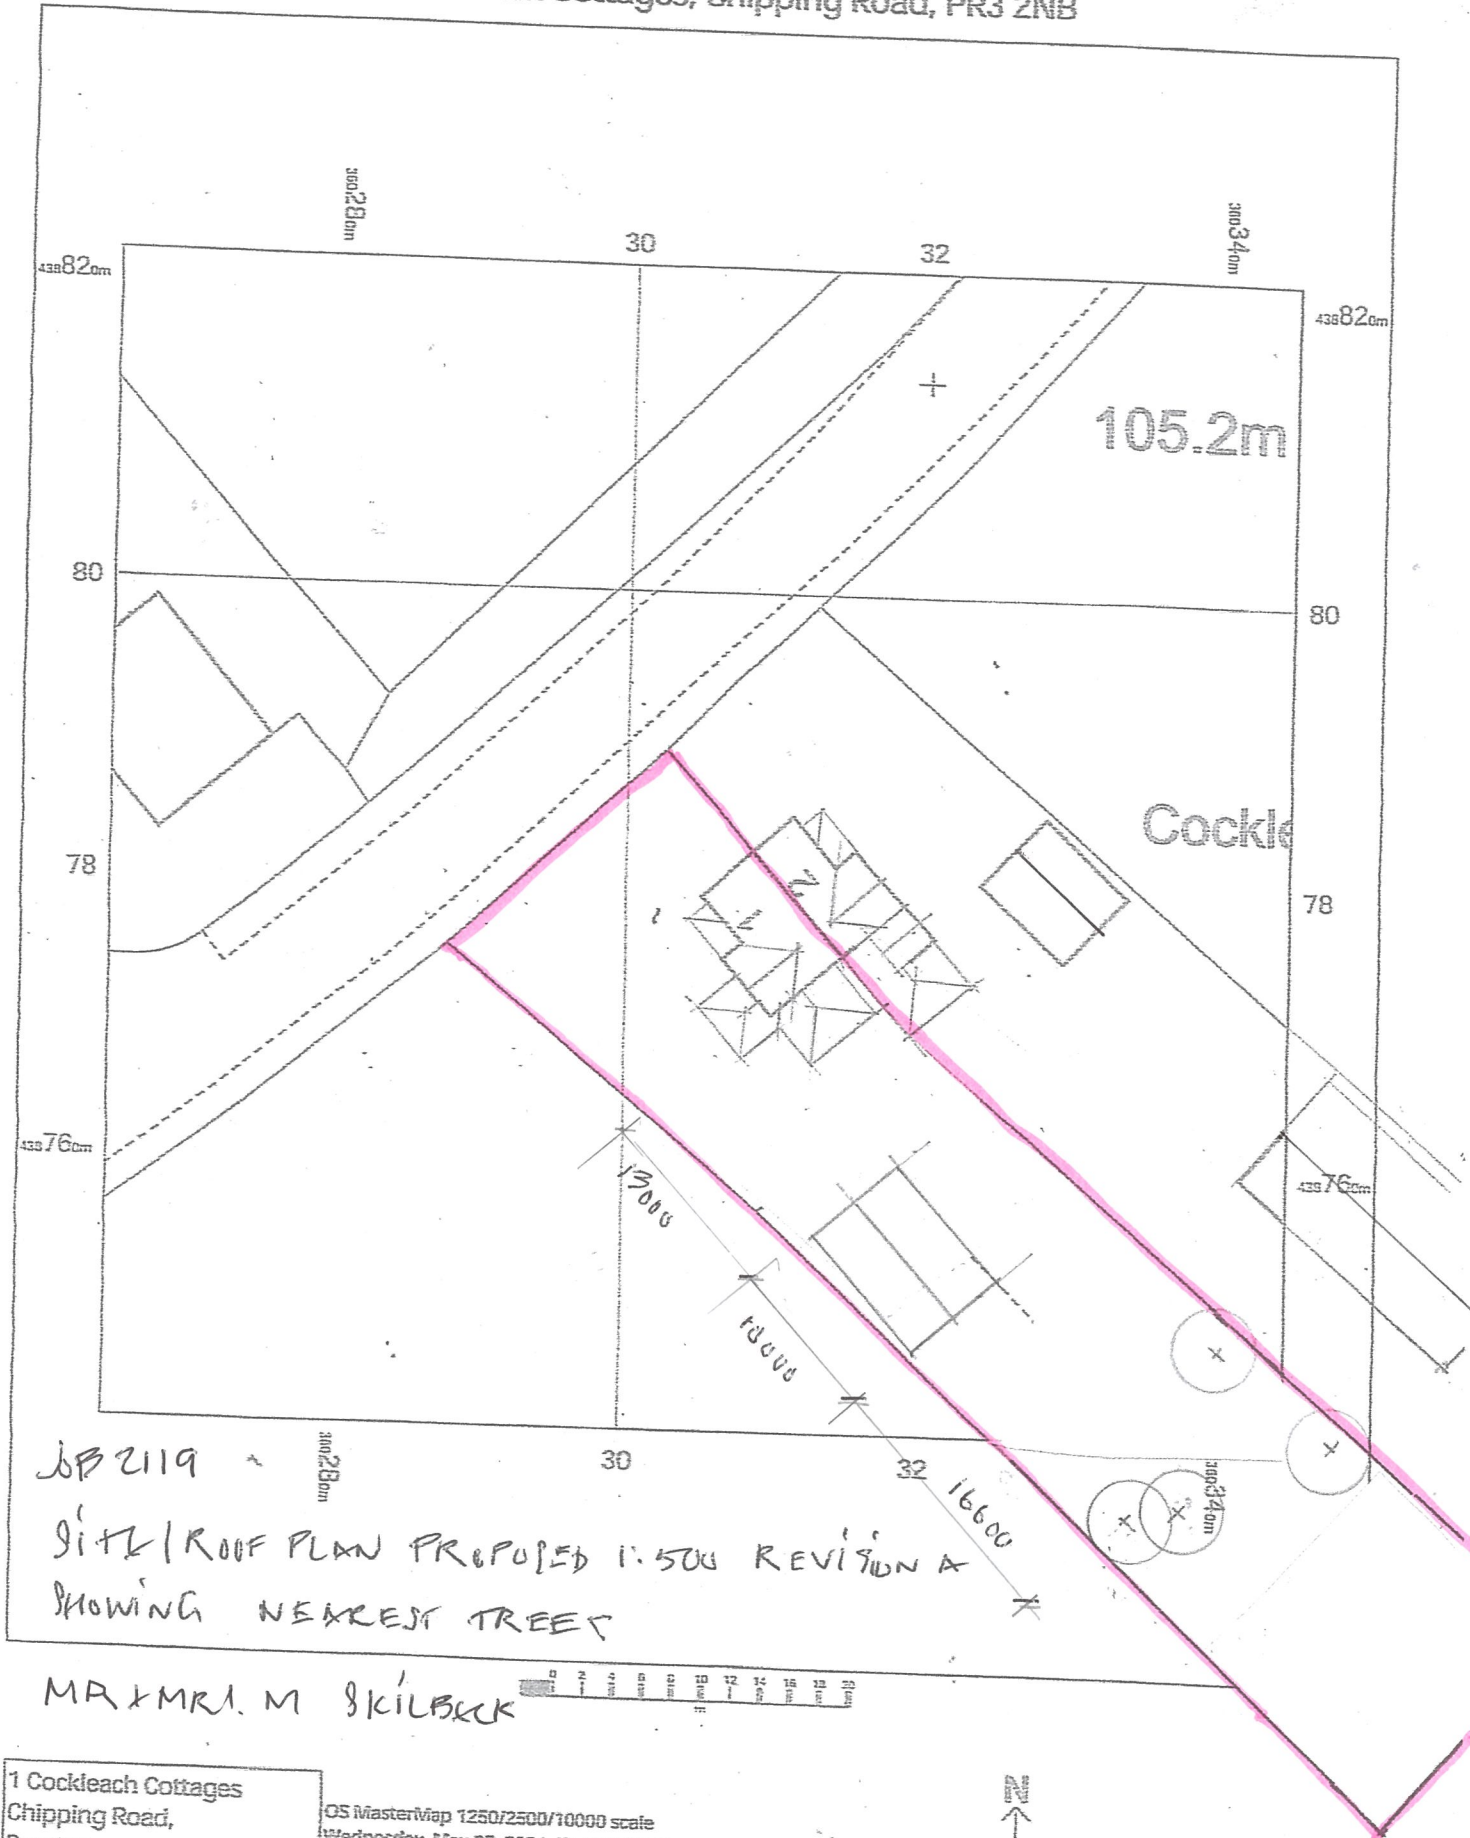


JB 2119
 SITE/ROOF PLAN PROPOSED 1:500 REVISION A
 SHOWING NEAREST TREE

MAX M R. M SKILBECK

1 Cockleach Cottages
 Chipping Road,
 Preston,
 Longridge,
 Lancashire
 PR3 2NB

OS MasterMap 1250/2500/10000 scale
 Wednesday, May 15, 2024, ID: MPMBW-01165308
 www.blackwellmapping.co.uk
 1:500 scale print at A4. Centre: 360305 E, 438782 N
 © Crown Copyright Ordnance Survey. Licence no.
 100041041

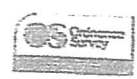

BLACKWELL'S
 MAPPING SERVICES
 PERSONAL & PROFESSIONAL MAPPING
 www.blackwellmapping.co.uk
 TEL: 0800 151 2612
 maps@blackwell.co.uk