
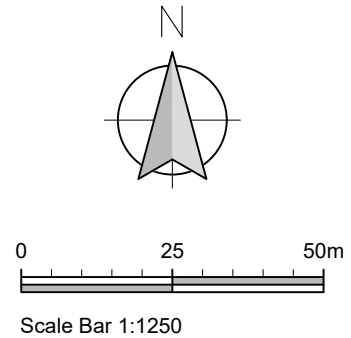


This drawing is to be read in conjunction with all relevant Architect, consultants' and specialists' drawings and specifications. The Architect is to be notified of any discrepancies before proceeding. Do not scale from this drawing. All dimensions and levels are to be checked on site. This drawing is subject to copyright. All work carried out before Planning and Building Permission has been granted is at the contractor/clients risk.

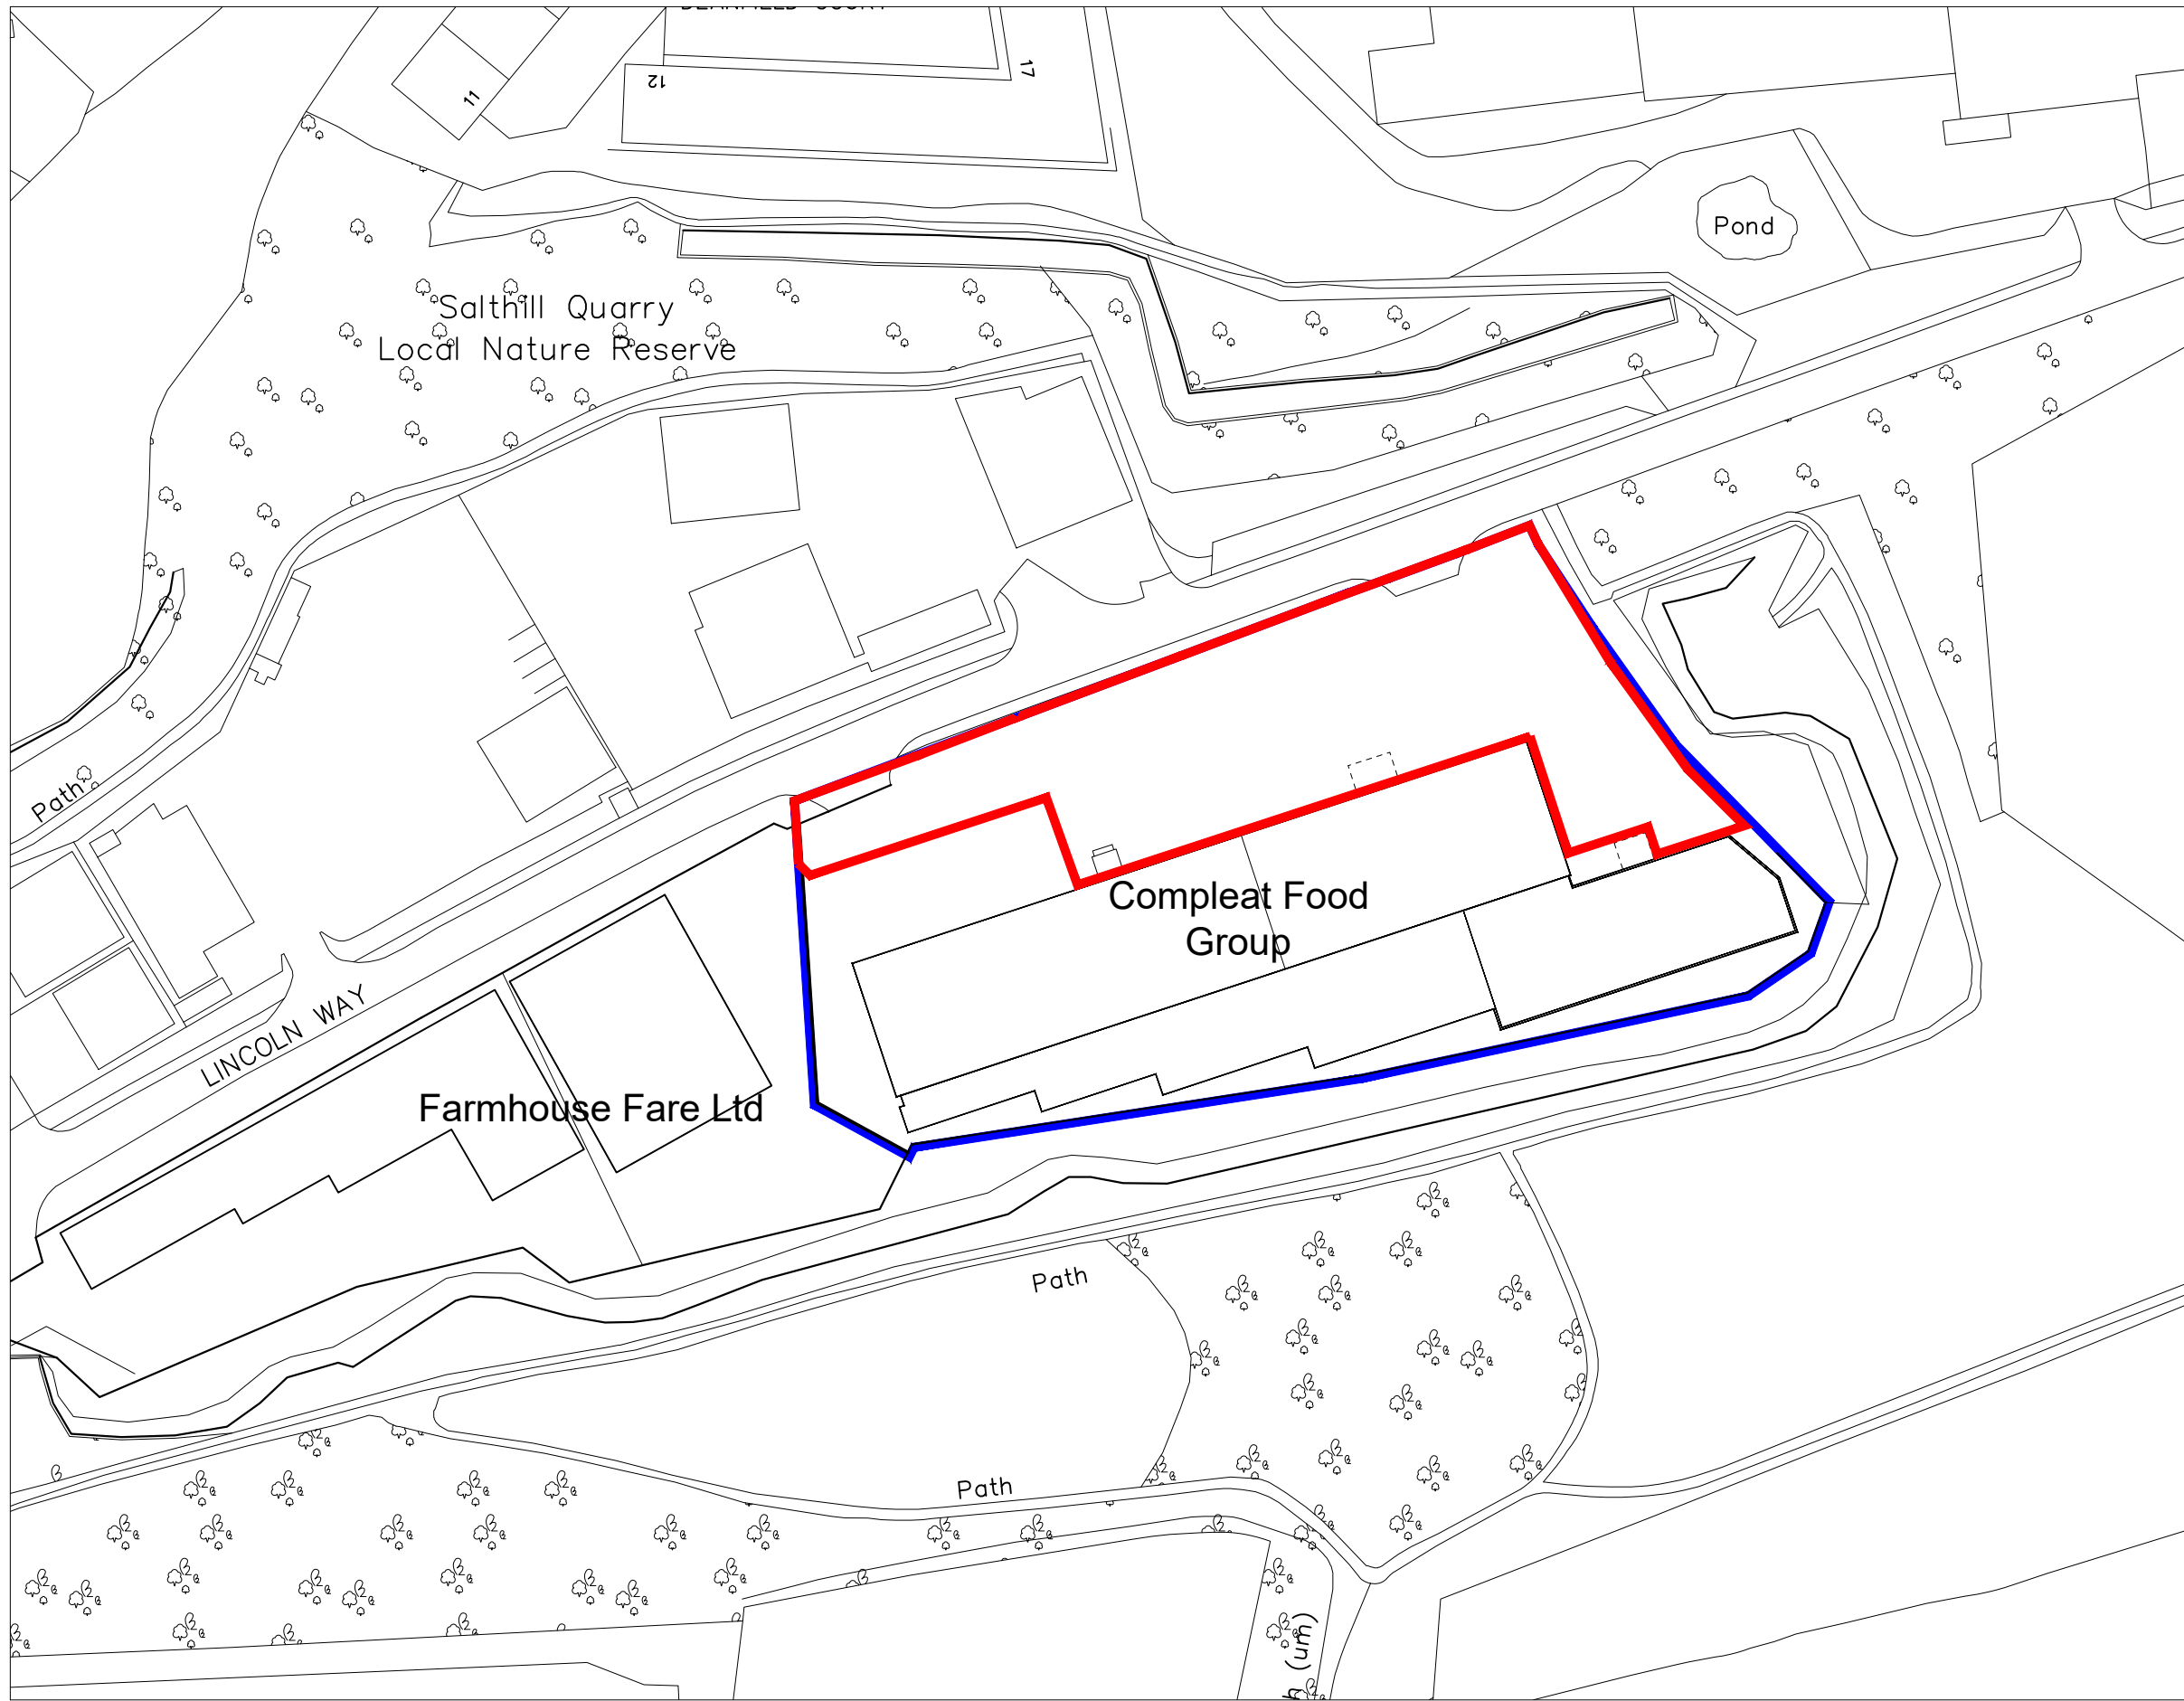

REVISIONS:
Rev A - Red edge amended. - 17.09.2024 - NE
Rev B - Red edge amended. - 20.11.2024 - NE

Client
 The Compleat Food Group

Job Title
 Proposed alterations to car parking and access at:
 The Compleat Food Group,
 Lincoln Way,
 Clitheroe
 BB7 1QD

Drawing Title Site Location Plan		
Scale 1:1250 @ A3	Date Nov 2023	Drawn NE

spa
 SUNDERLAND PEACOCK ARCHITECTS
 SUNDERLAND PEACOCK & ASSOCIATES LTD.
 HAZELMERE, PIMLICO ROAD, CLITHEROE
 LANCASHIRE, BB7 2AG
 T 01200 423178 F 01200 427328
 E info@sunderlandpeacock.com
 www.sunderlandpeacock.com



Site Location Plan
 1:1250 Scale

6961 - 05 Rev B