



LOCATION PLAN scale 1:1250

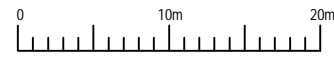

BLOCK PLAN scale 1:500

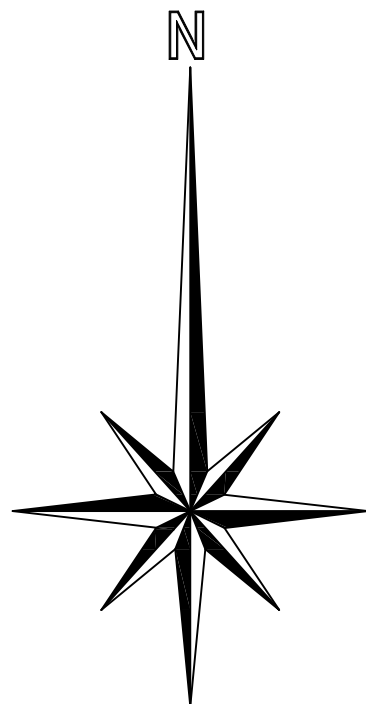

Project Proposed extension to rear of 26 Hawthorne Place, Clitheroe, BB7 2HU		
Description Location plan	Scale as shown @ A3	Date Mar 26
Client Mr. T. Walton / Ms B. Dobie		Drawing No 711/04