


**KEY PLAN**

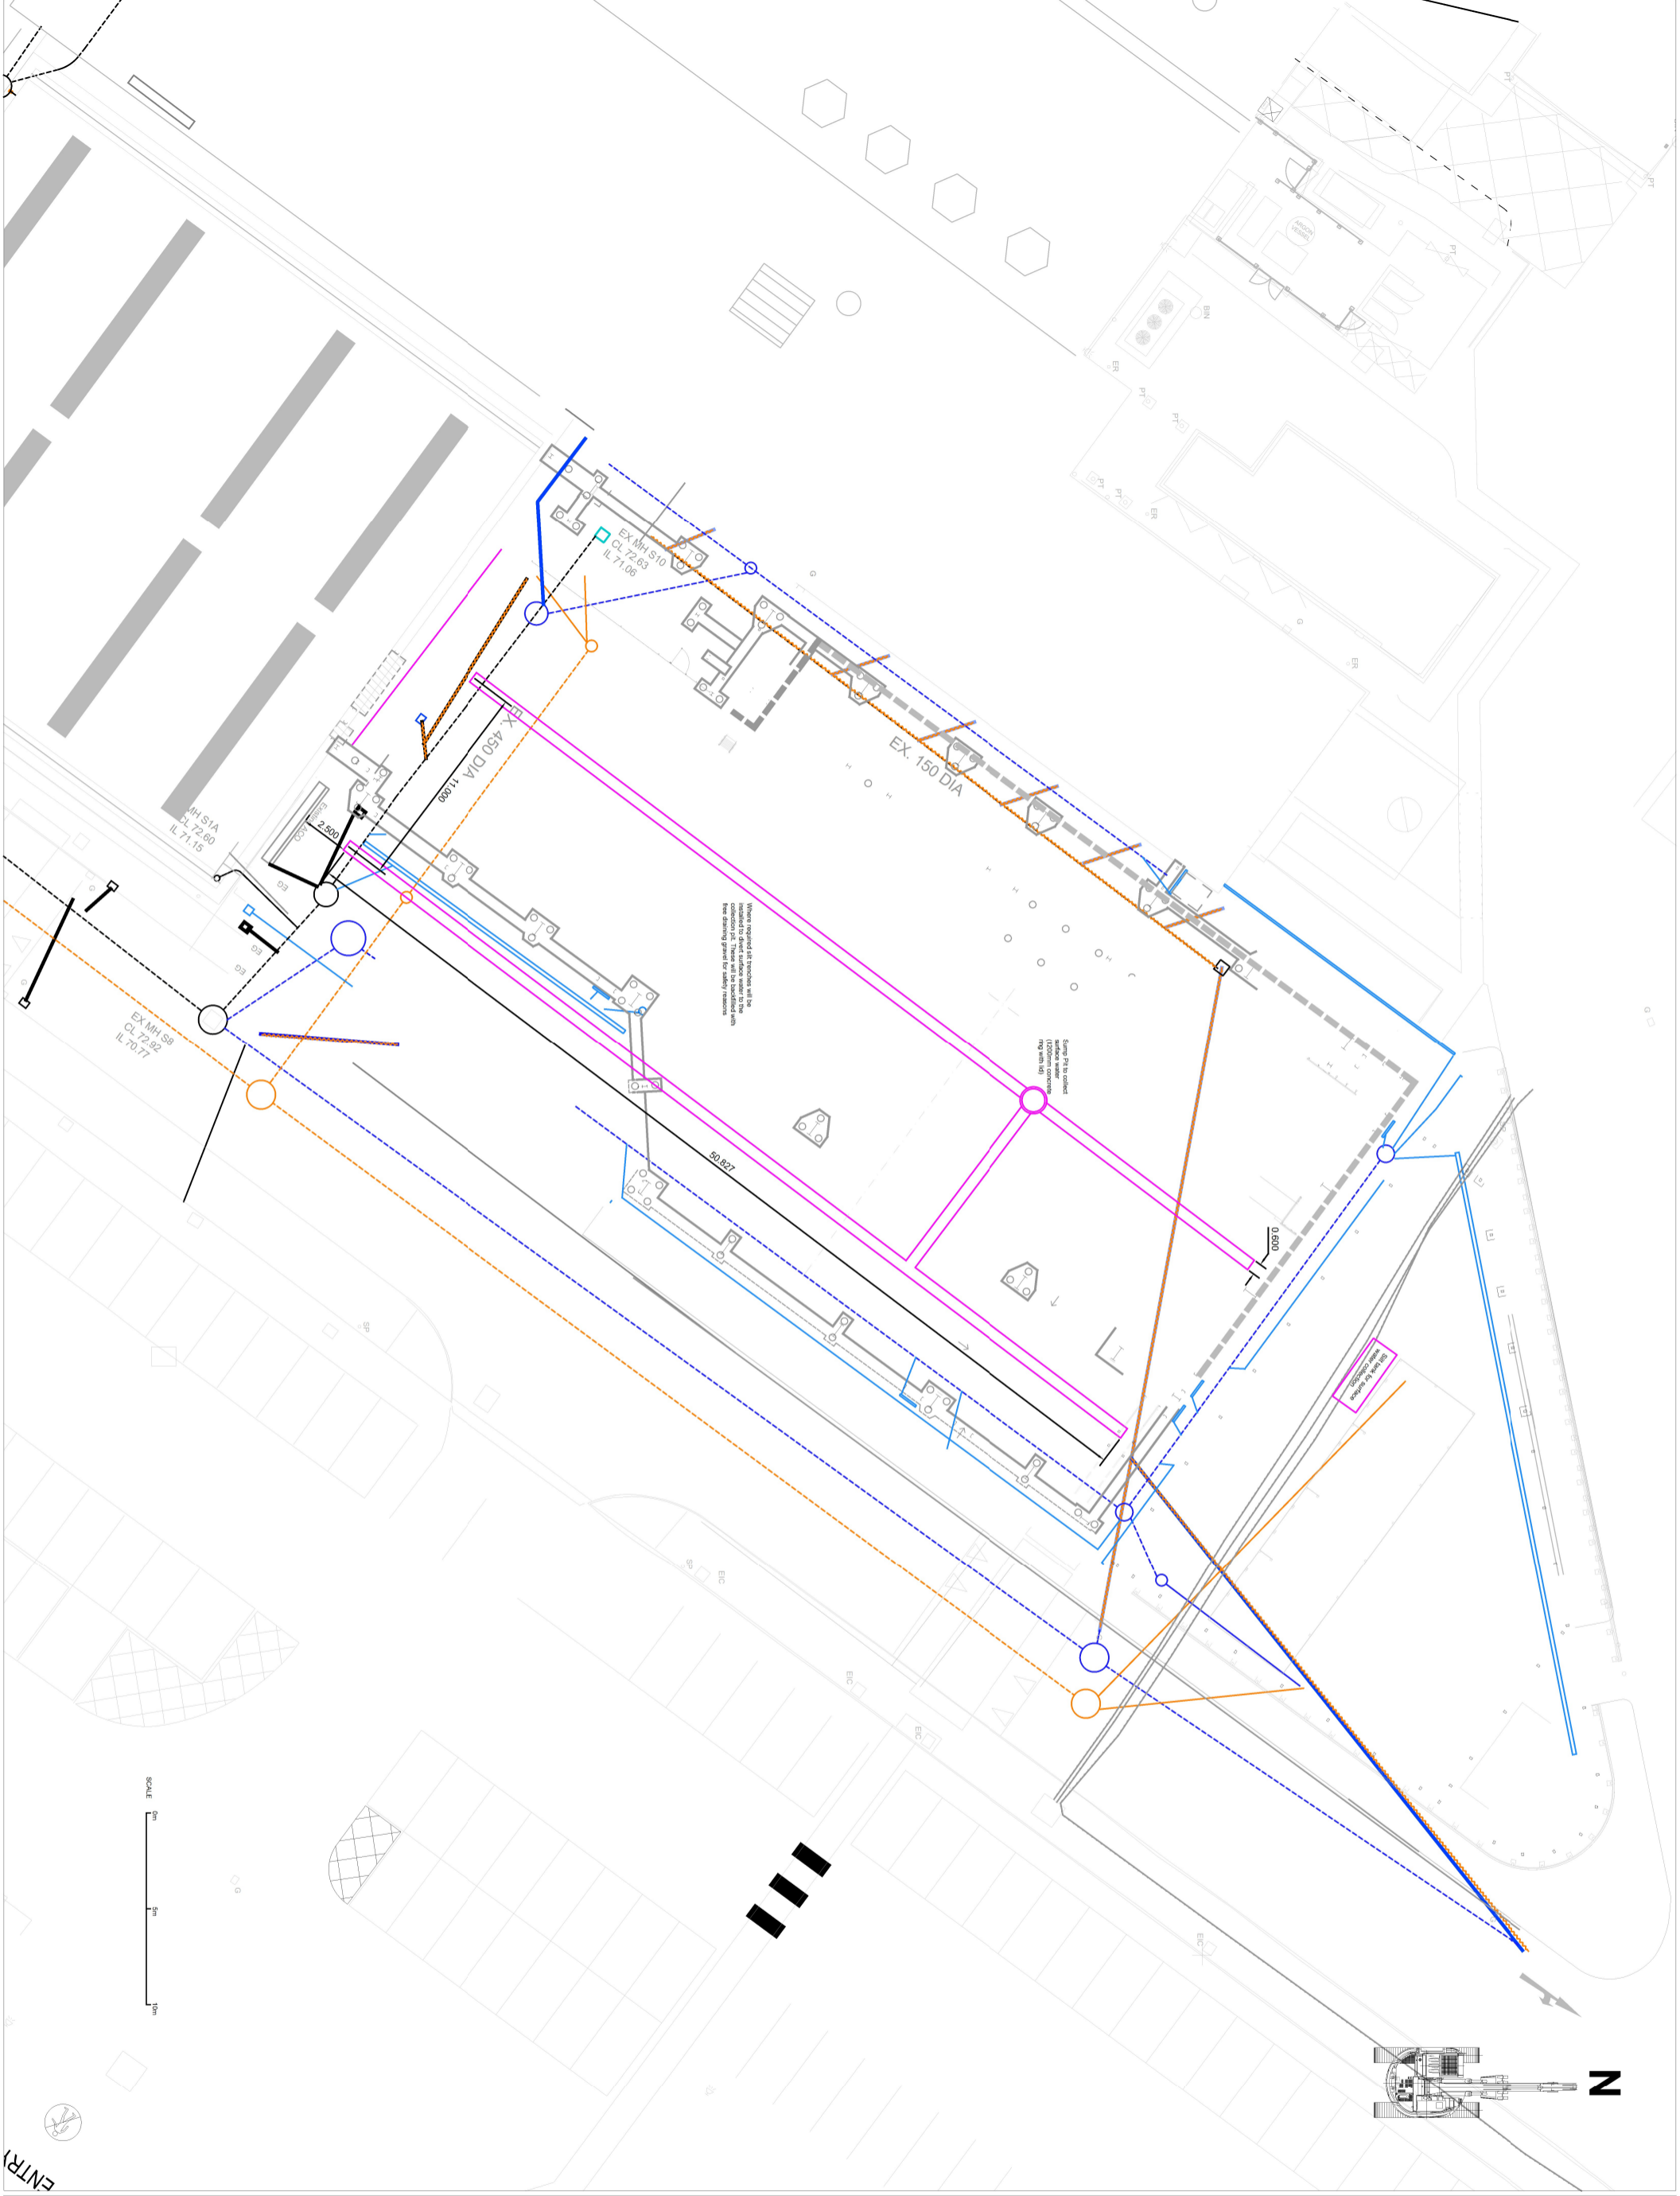

**CDM RESIDUAL RISK**  
 THIS DRAWING HAS BEEN REVIEWED AGAINST THE DESIGN CDM RISK REGISTER AND KNOWN SIGNIFICANT RESIDUAL RISKS HAVE BEEN IDENTIFIED.

CONSTRUCTION	
MAINTENANCE / CLEANING	
DECOMMISSIONING / DEMOLITION	<b>! SIGNIFICANT HAZARD</b>

**North West Regional Office**  
 Chesposlow House, Trident Business Park,  
 Warrington, WA3 6BX

CLIENT	BAE Systems
PROJECT	NW213 Main Building
DRAWING	Proposed Surface water Management
CONTROLLER FILE	proj data
PROJECT NUMBER	NW213
DRAWING NUMBER	CCL-GH-001
SCALE	A1

This drawing is to be used in conjunction with all related drawings. Do not copy from this drawing. All drawings are the property of BAE Systems. The copyright and design rights are reserved by BAE Systems. This drawing is copyright and remains the property of BAE Systems Ltd.