

IMPORTANT

- © This drawing is copyright and remains the property of this practice
- All dimensions to be checked on site
- Positions of existing services to be confirmed prior to proceeding

REVISION STATUS

- S Information issued for feasibility or scheme design.
- T Information issued for tender purposes only.
- C Information issued for Construction.


NB: Only those drawings containing a C revision to be used for construction.

NOTES



REVISION	DATE	DESCRIPTION
CLIENT Mr & Mrs Sinicola Moss Gate Barn		
PROJECT Proposed Garage Conversion		
DRAWING TITLE Location Plan		
SCALE 1:1250@A3	DATE Apr '25	DRAWN PRH
DRG NO. EAD_280_P_01	CHECKED	

Ordnance Survey (c) Crown Copyright 2025. All rights reserved. Licence number 100022432

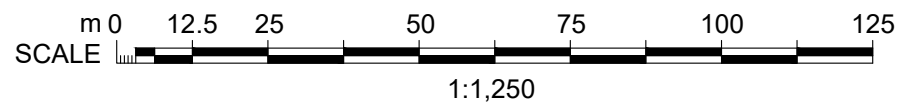

Evolve Architectural Design Ltd
 2 St Matthews School House
 Stanhill Lane
 Oswaldtwistle
 Accrington
 Lancashire BB5 4PZ
 T 01254 231601
 M 07957 592102
 E paul@evolvead.co.uk
 www.evolvead.co.uk

