
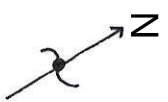


# Drawing 10.0 - Existing Floorplan

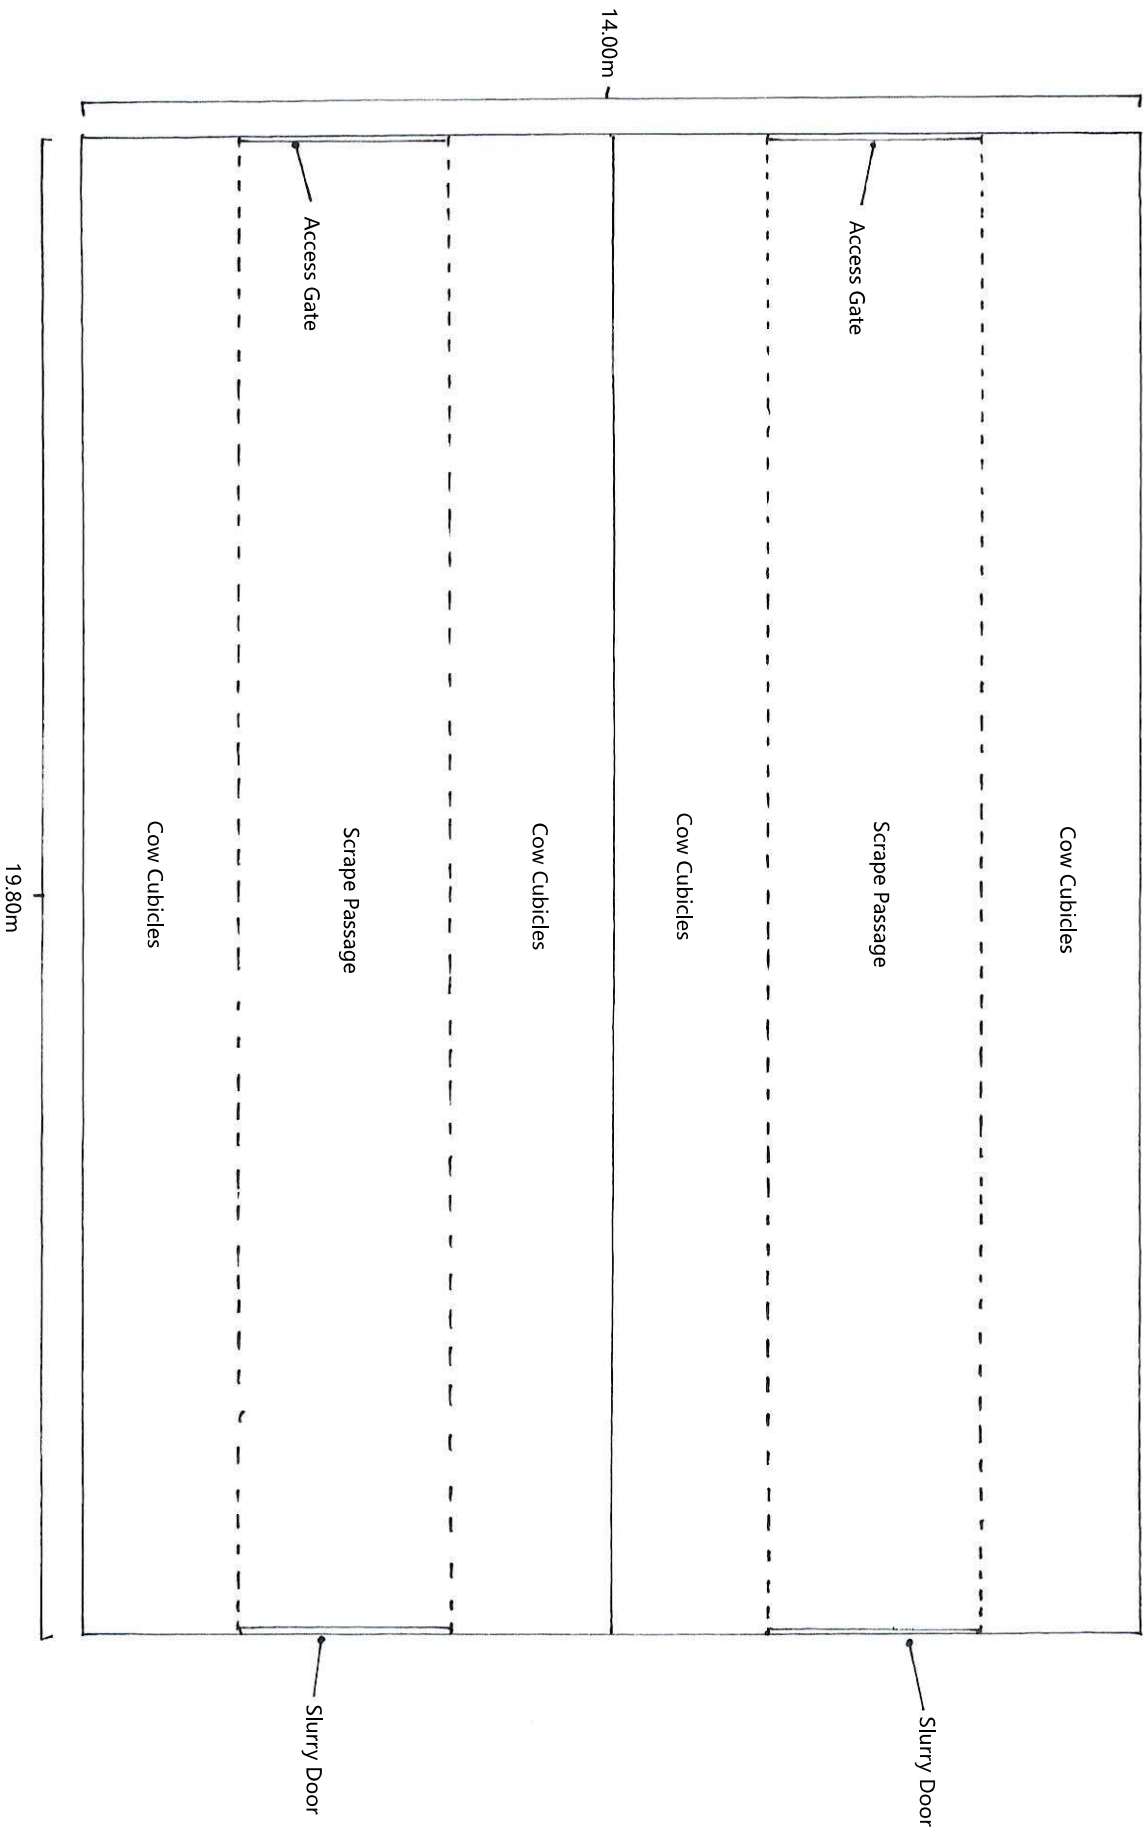

Scale - 1:100 @ A4  
Drawn by: Sam Bate