


Drawing 4.0 - Proposed Floorplan

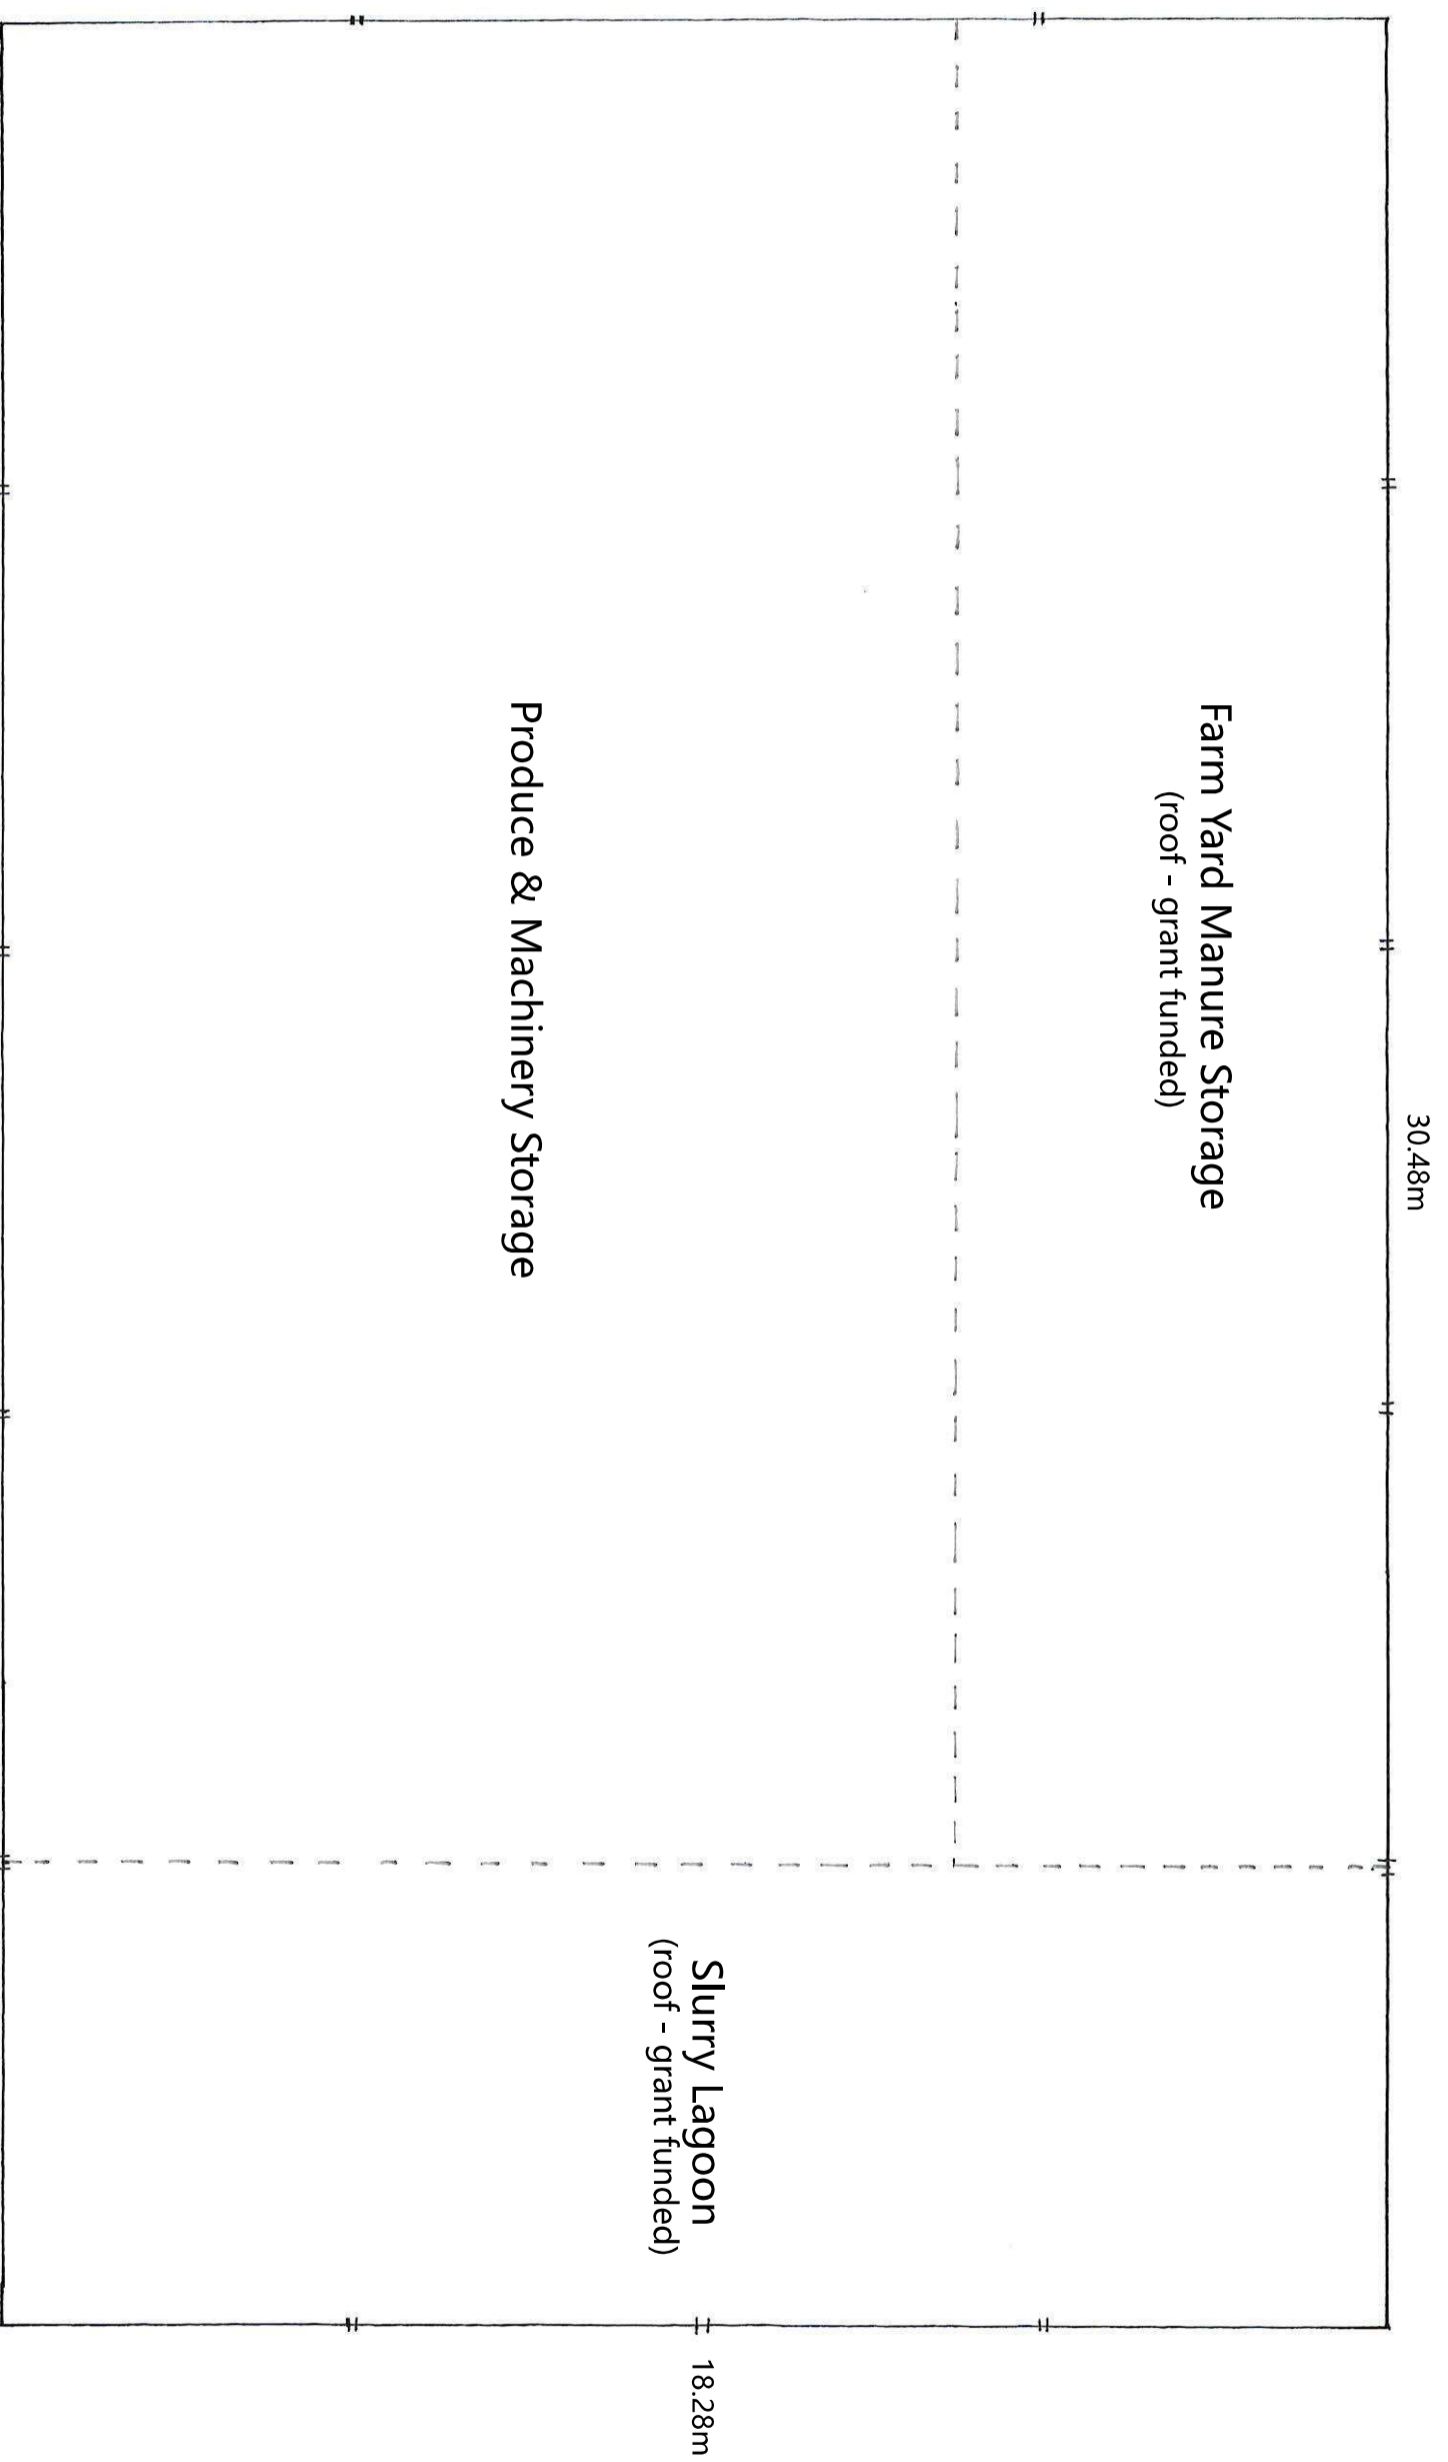

Scale: 1:100 @ A3

