


Drawing 7.0 - Proposed Site Plan

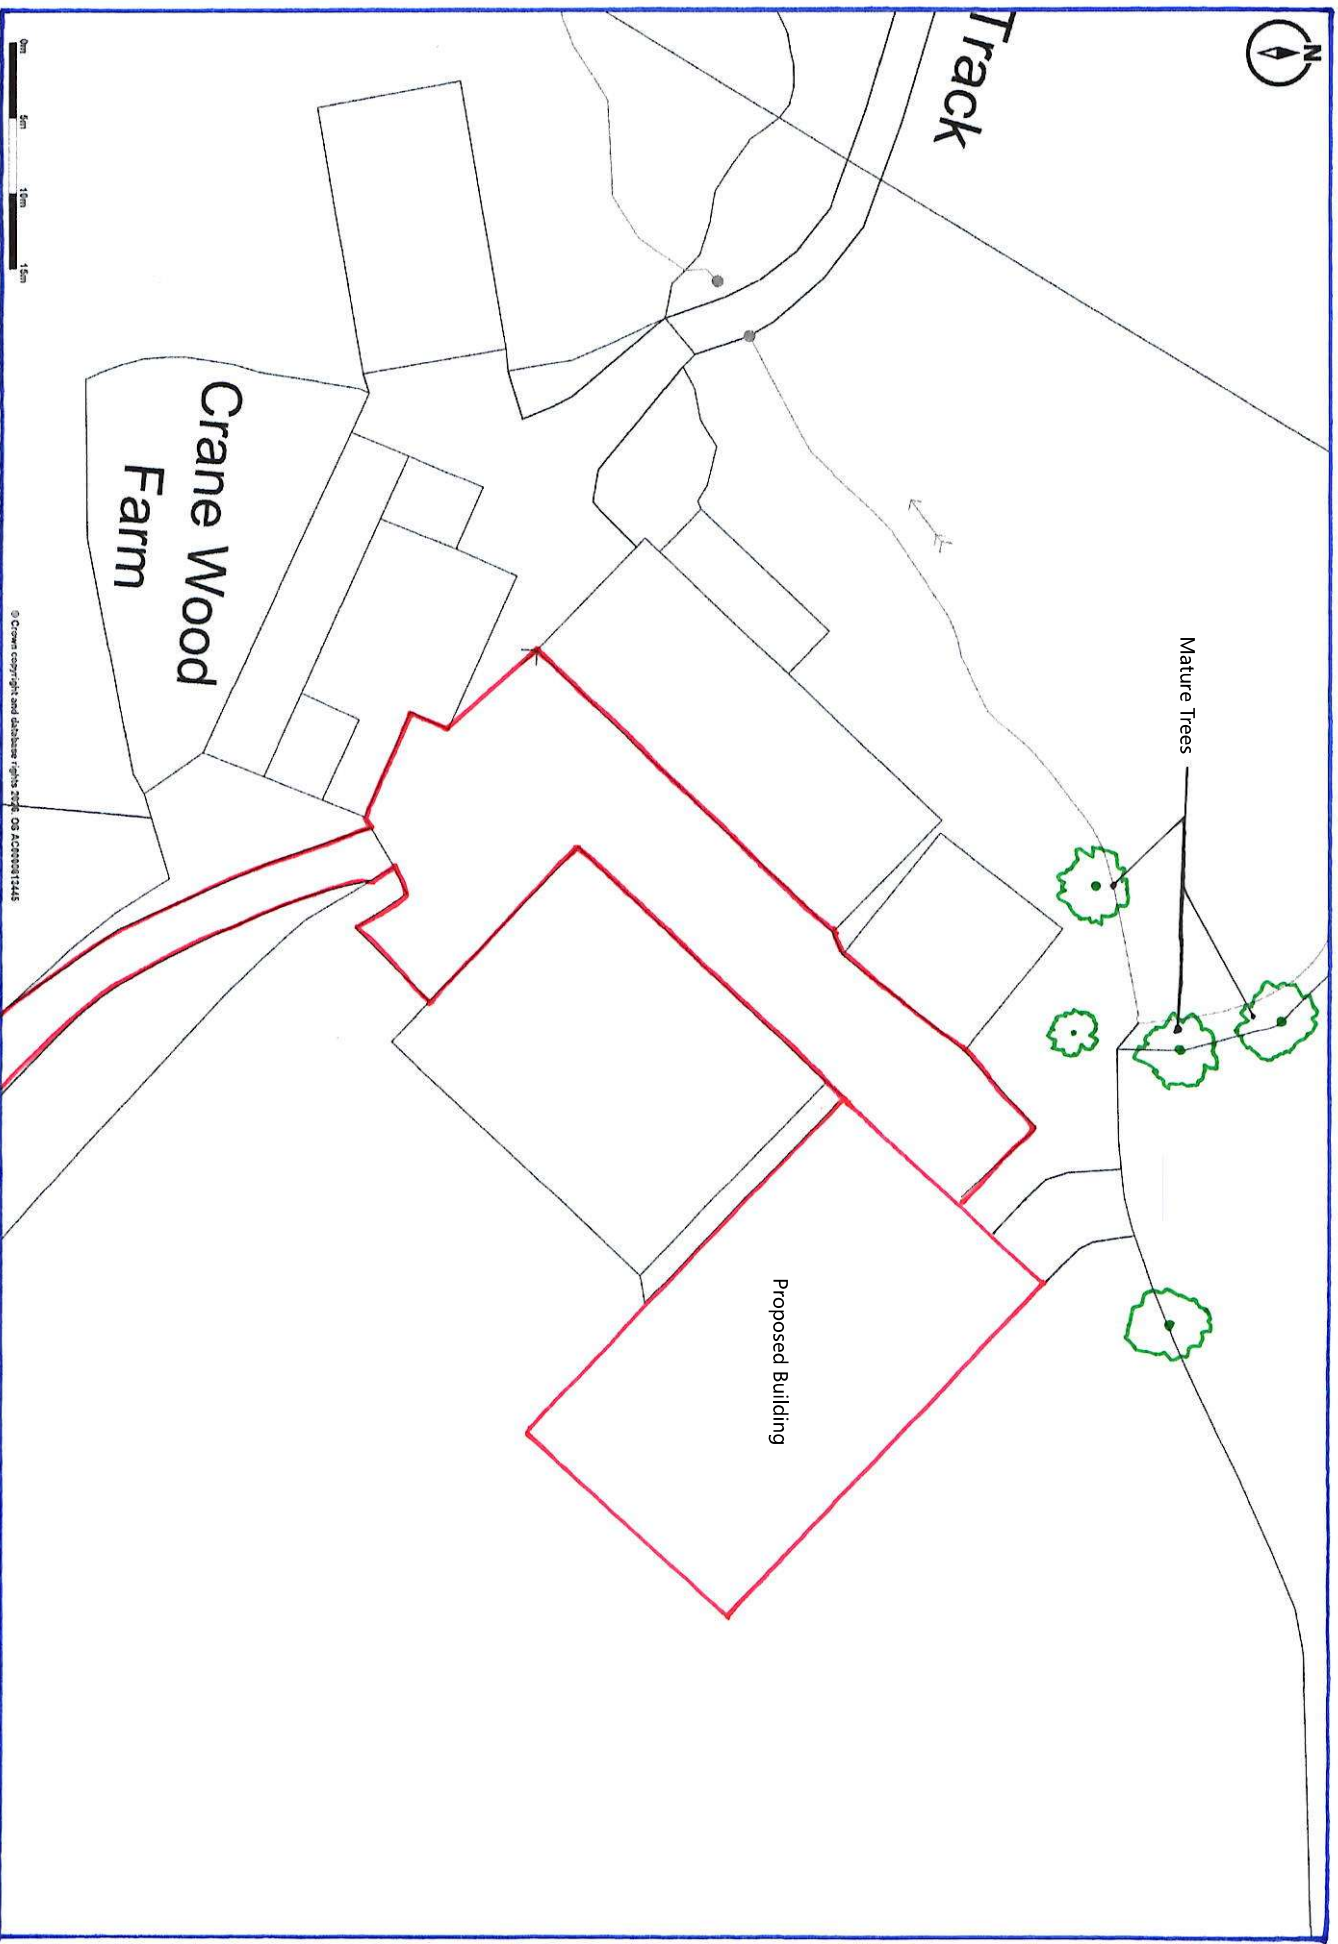

© Crown copyright and database rights 2024. OS Accession 13445