


Location Plan

Site Address: Brockthorn Laithe, Wigglesworth Road, Slaidburn, BD23 4SX

Date Produced: 16-Mar-2026

Scale: 1:1250 @A4

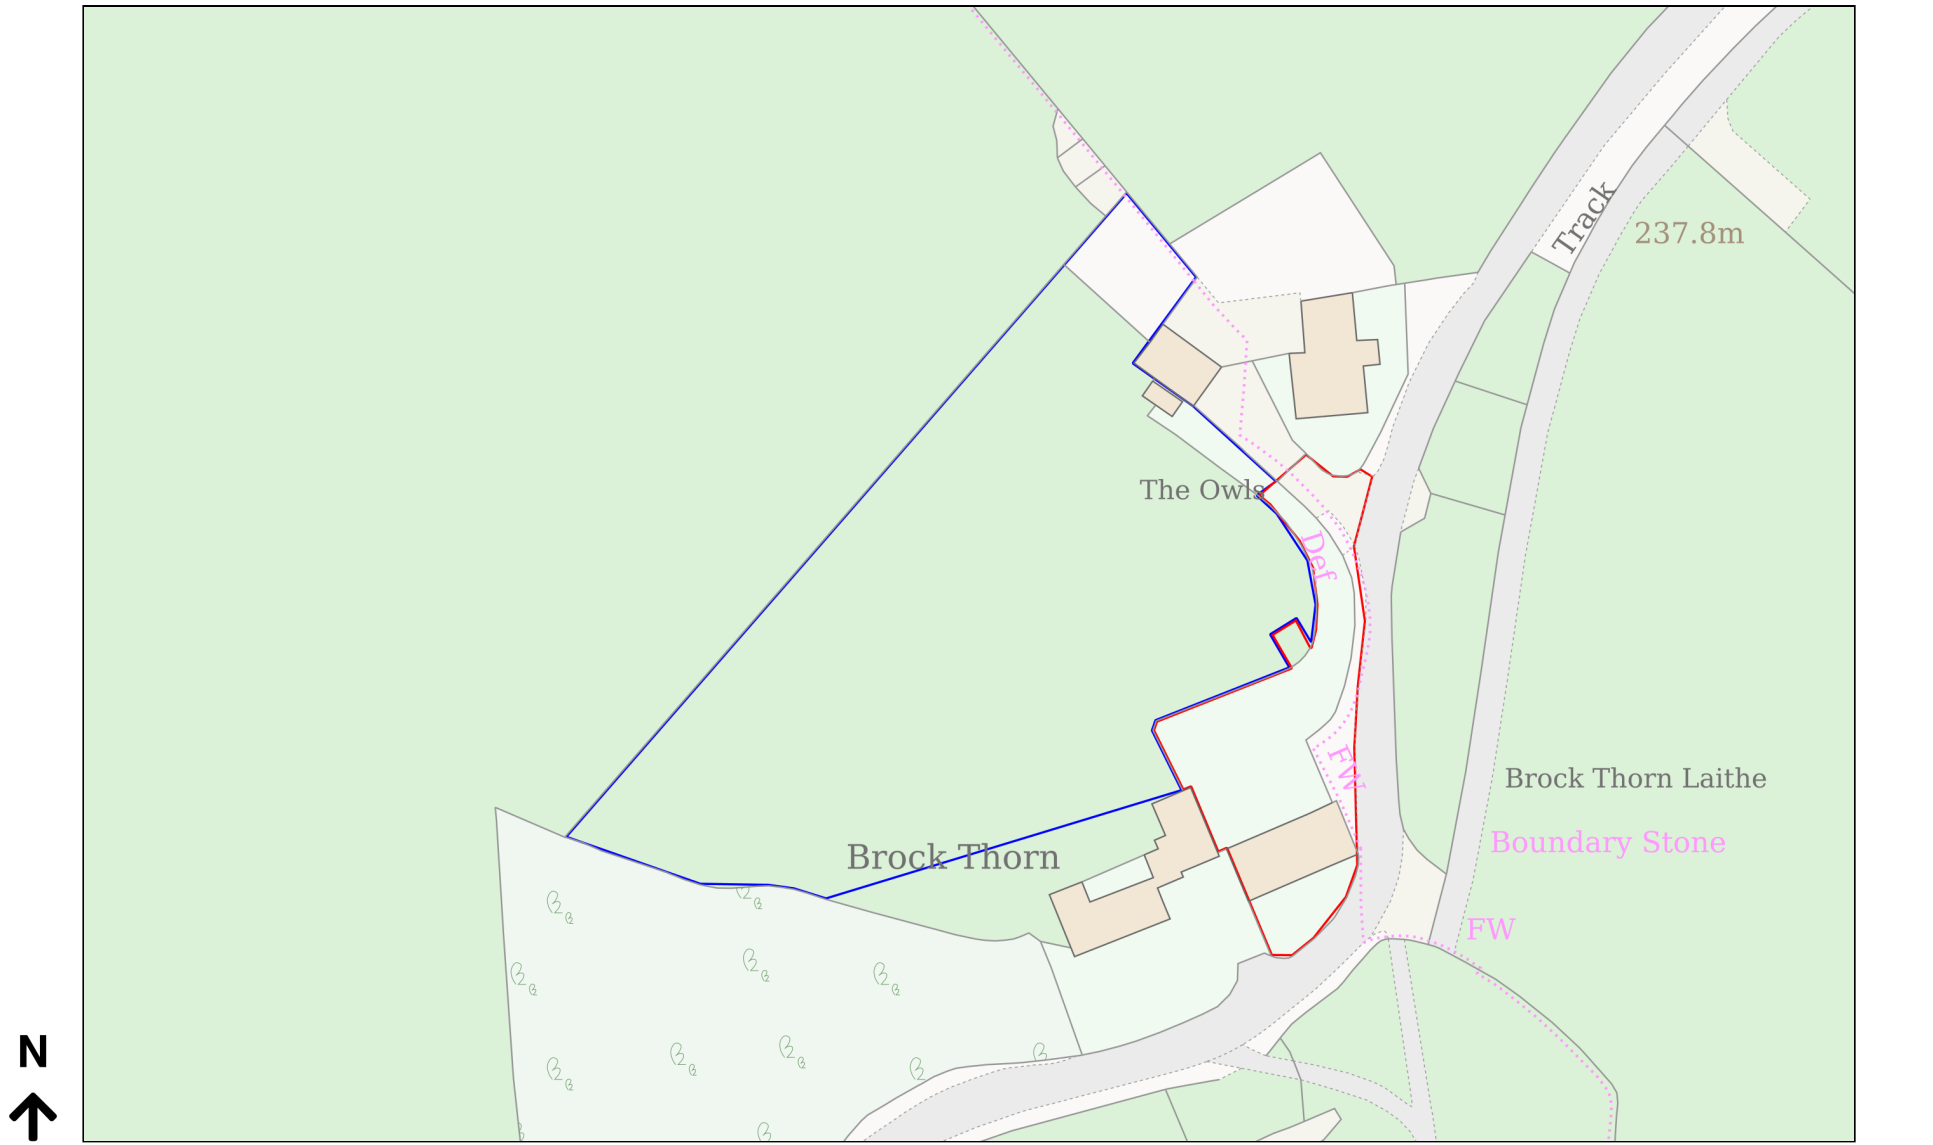

Planning Portal Reference: PP-14774184v1