

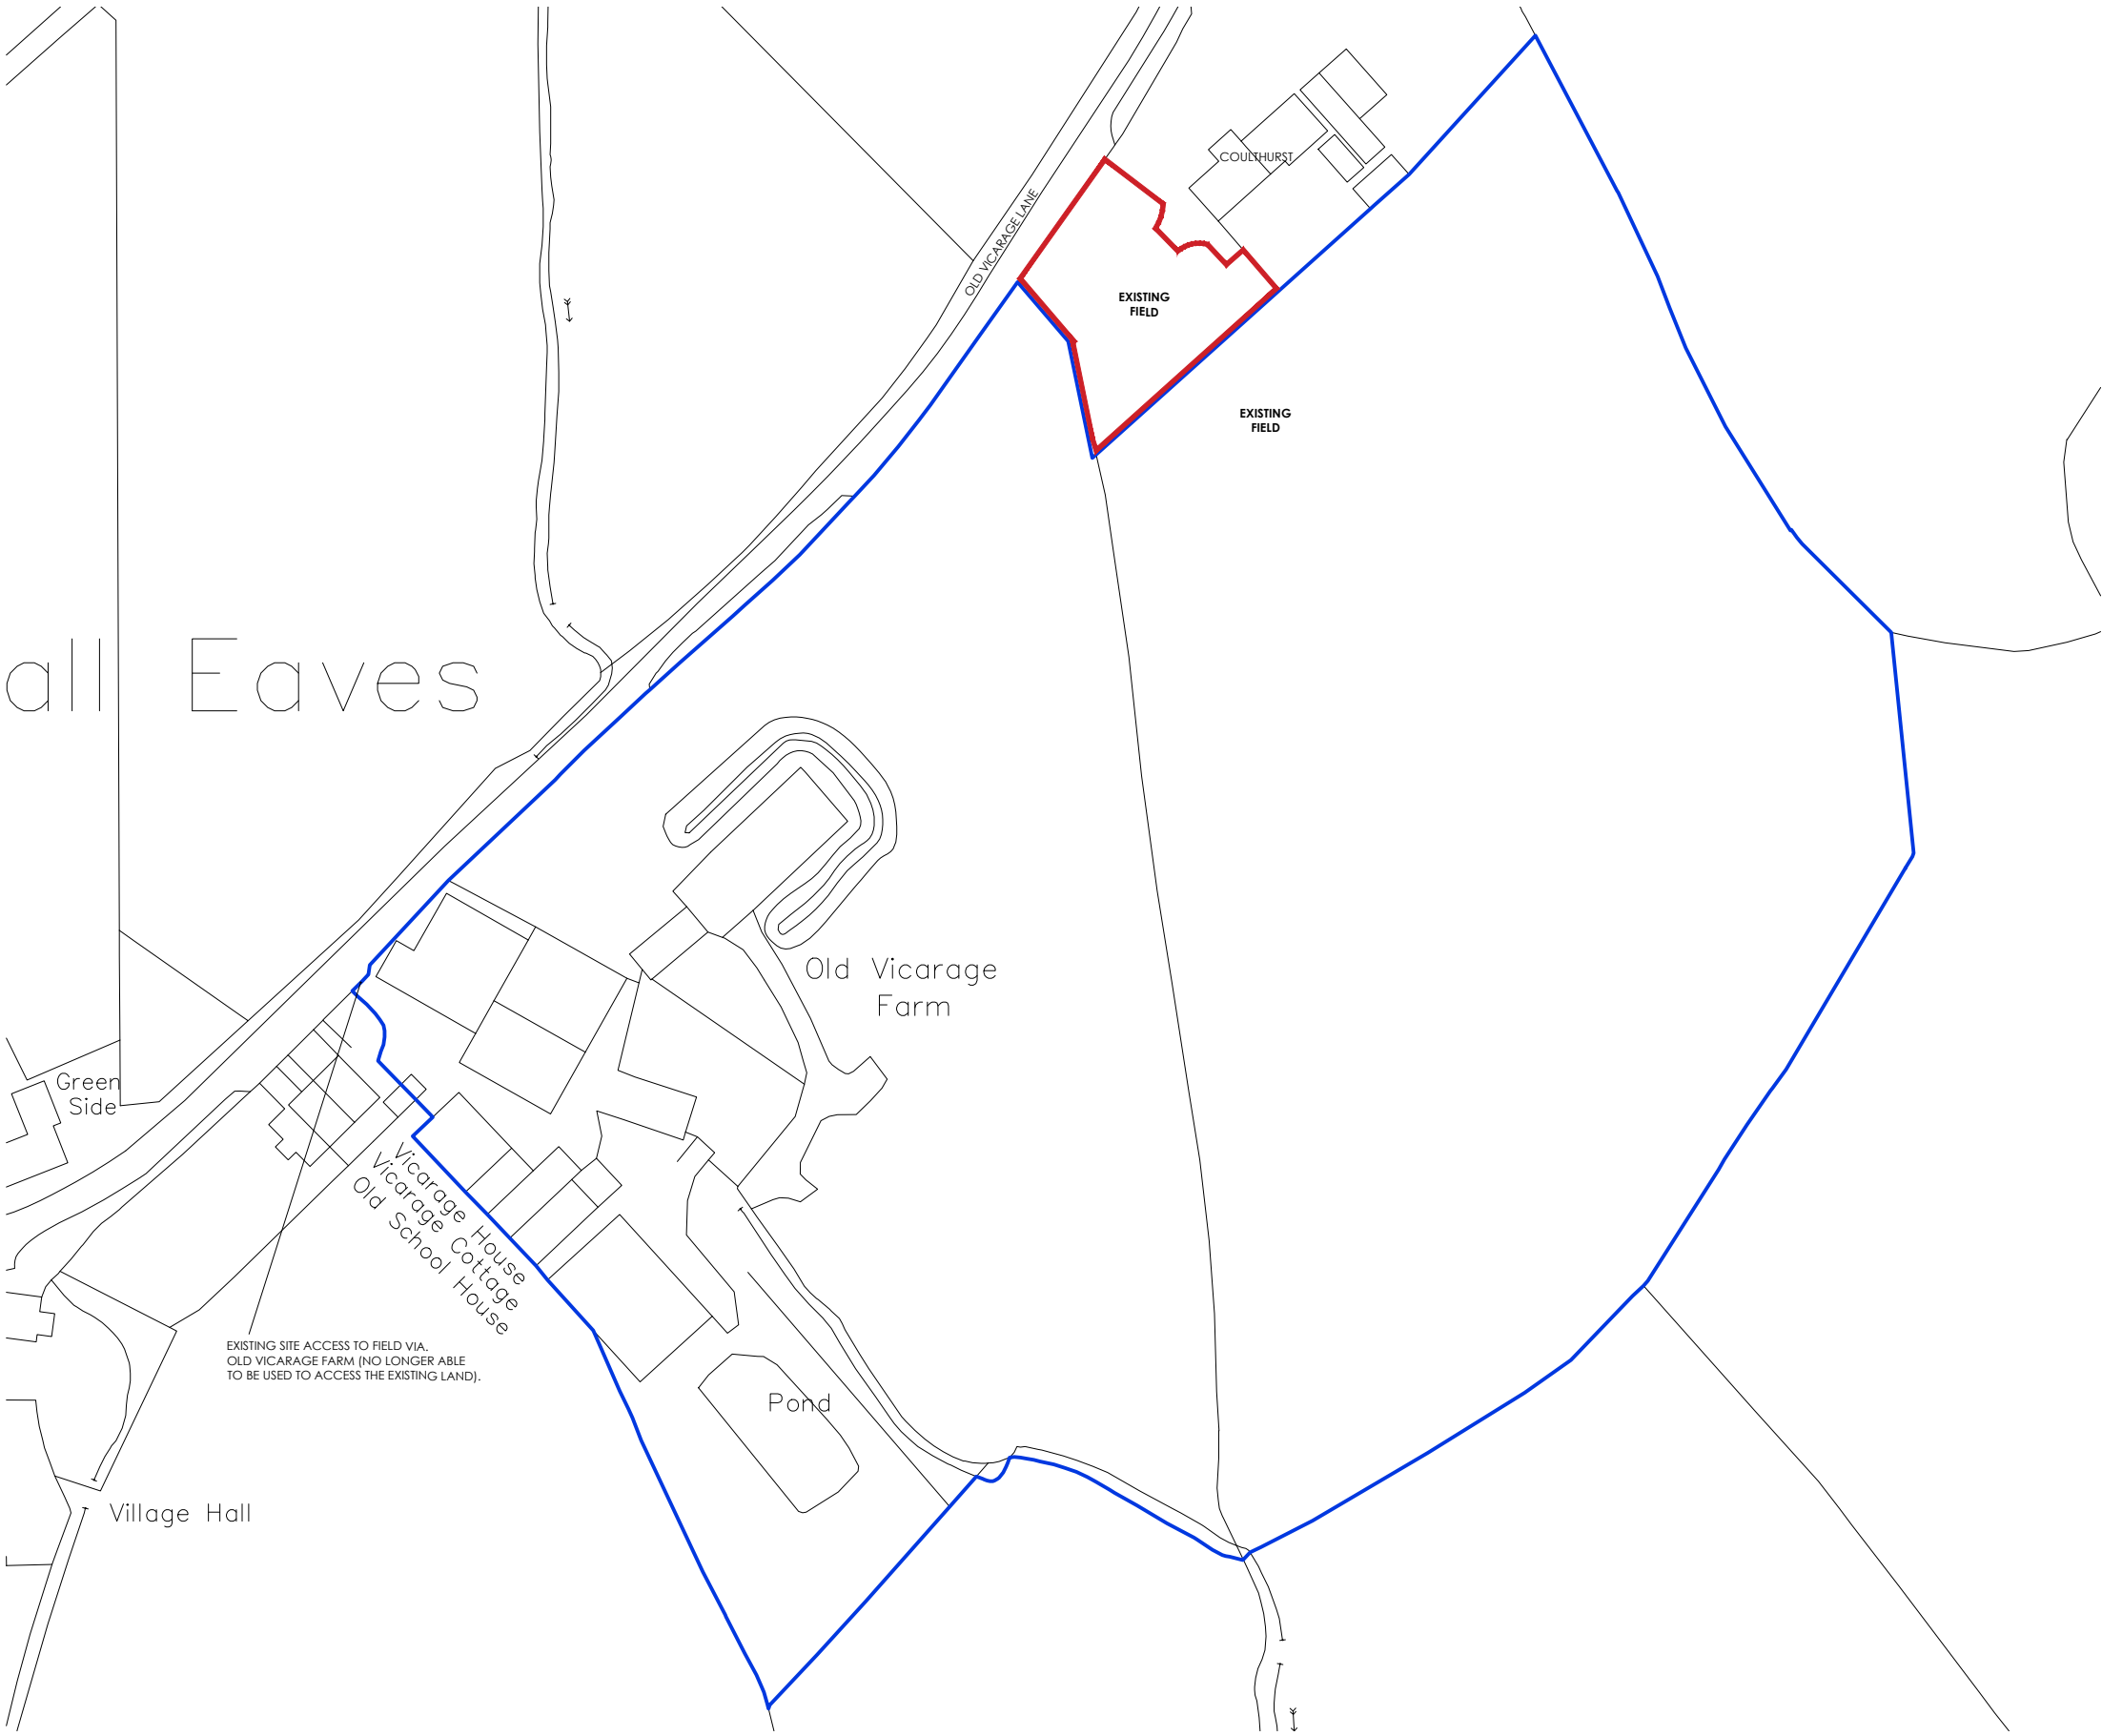


This drawing is to be read in conjunction with all relevant Architect, consultants' and specialists' drawings and specifications. The Architect is to be notified of any discrepancies before proceeding. Do not scale from this drawing. All dimensions and levels are to be checked on site. This drawing is subject to copyright. All work carried out before Planning and Building Permission has been granted is at the contractor/clients risk.

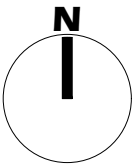

LOCATION PLAN

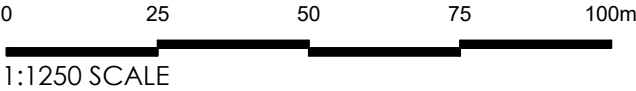

no.	by	revision	date
-----	----	----------	------

Client			
TRUSTEES OF D. M. WORSLEY TAYLOR			

Job Title
CREATION OF A NEW FIELD GATE/ ENTRANCE ON LAND BETWEEN OLD VICARAGE FARM AND COULTHURST FARM TALBOT BRIDGE ROAD, BASHALL EAVES CLITHEROE LANCASHIRE BB7 3DB

Drawing Title
LOCATION PLAN.

Scale	Date	Drawn
1:1250 @A3	NOV '25	TDM

spa ARCHITECTS
SUNDERLAND PEACOCK
SUNDERLAND PEACOCK & ASSOCIATES LTD.
HAZELMERE, PIMLICO ROAD, CLITHEROE
LANCASHIRE, BB7 2AG
T 01200 423178 F 01200 427328
E info@sunderlandpeacock.com
www.sunderlandpeacock.com



6880 -L01