

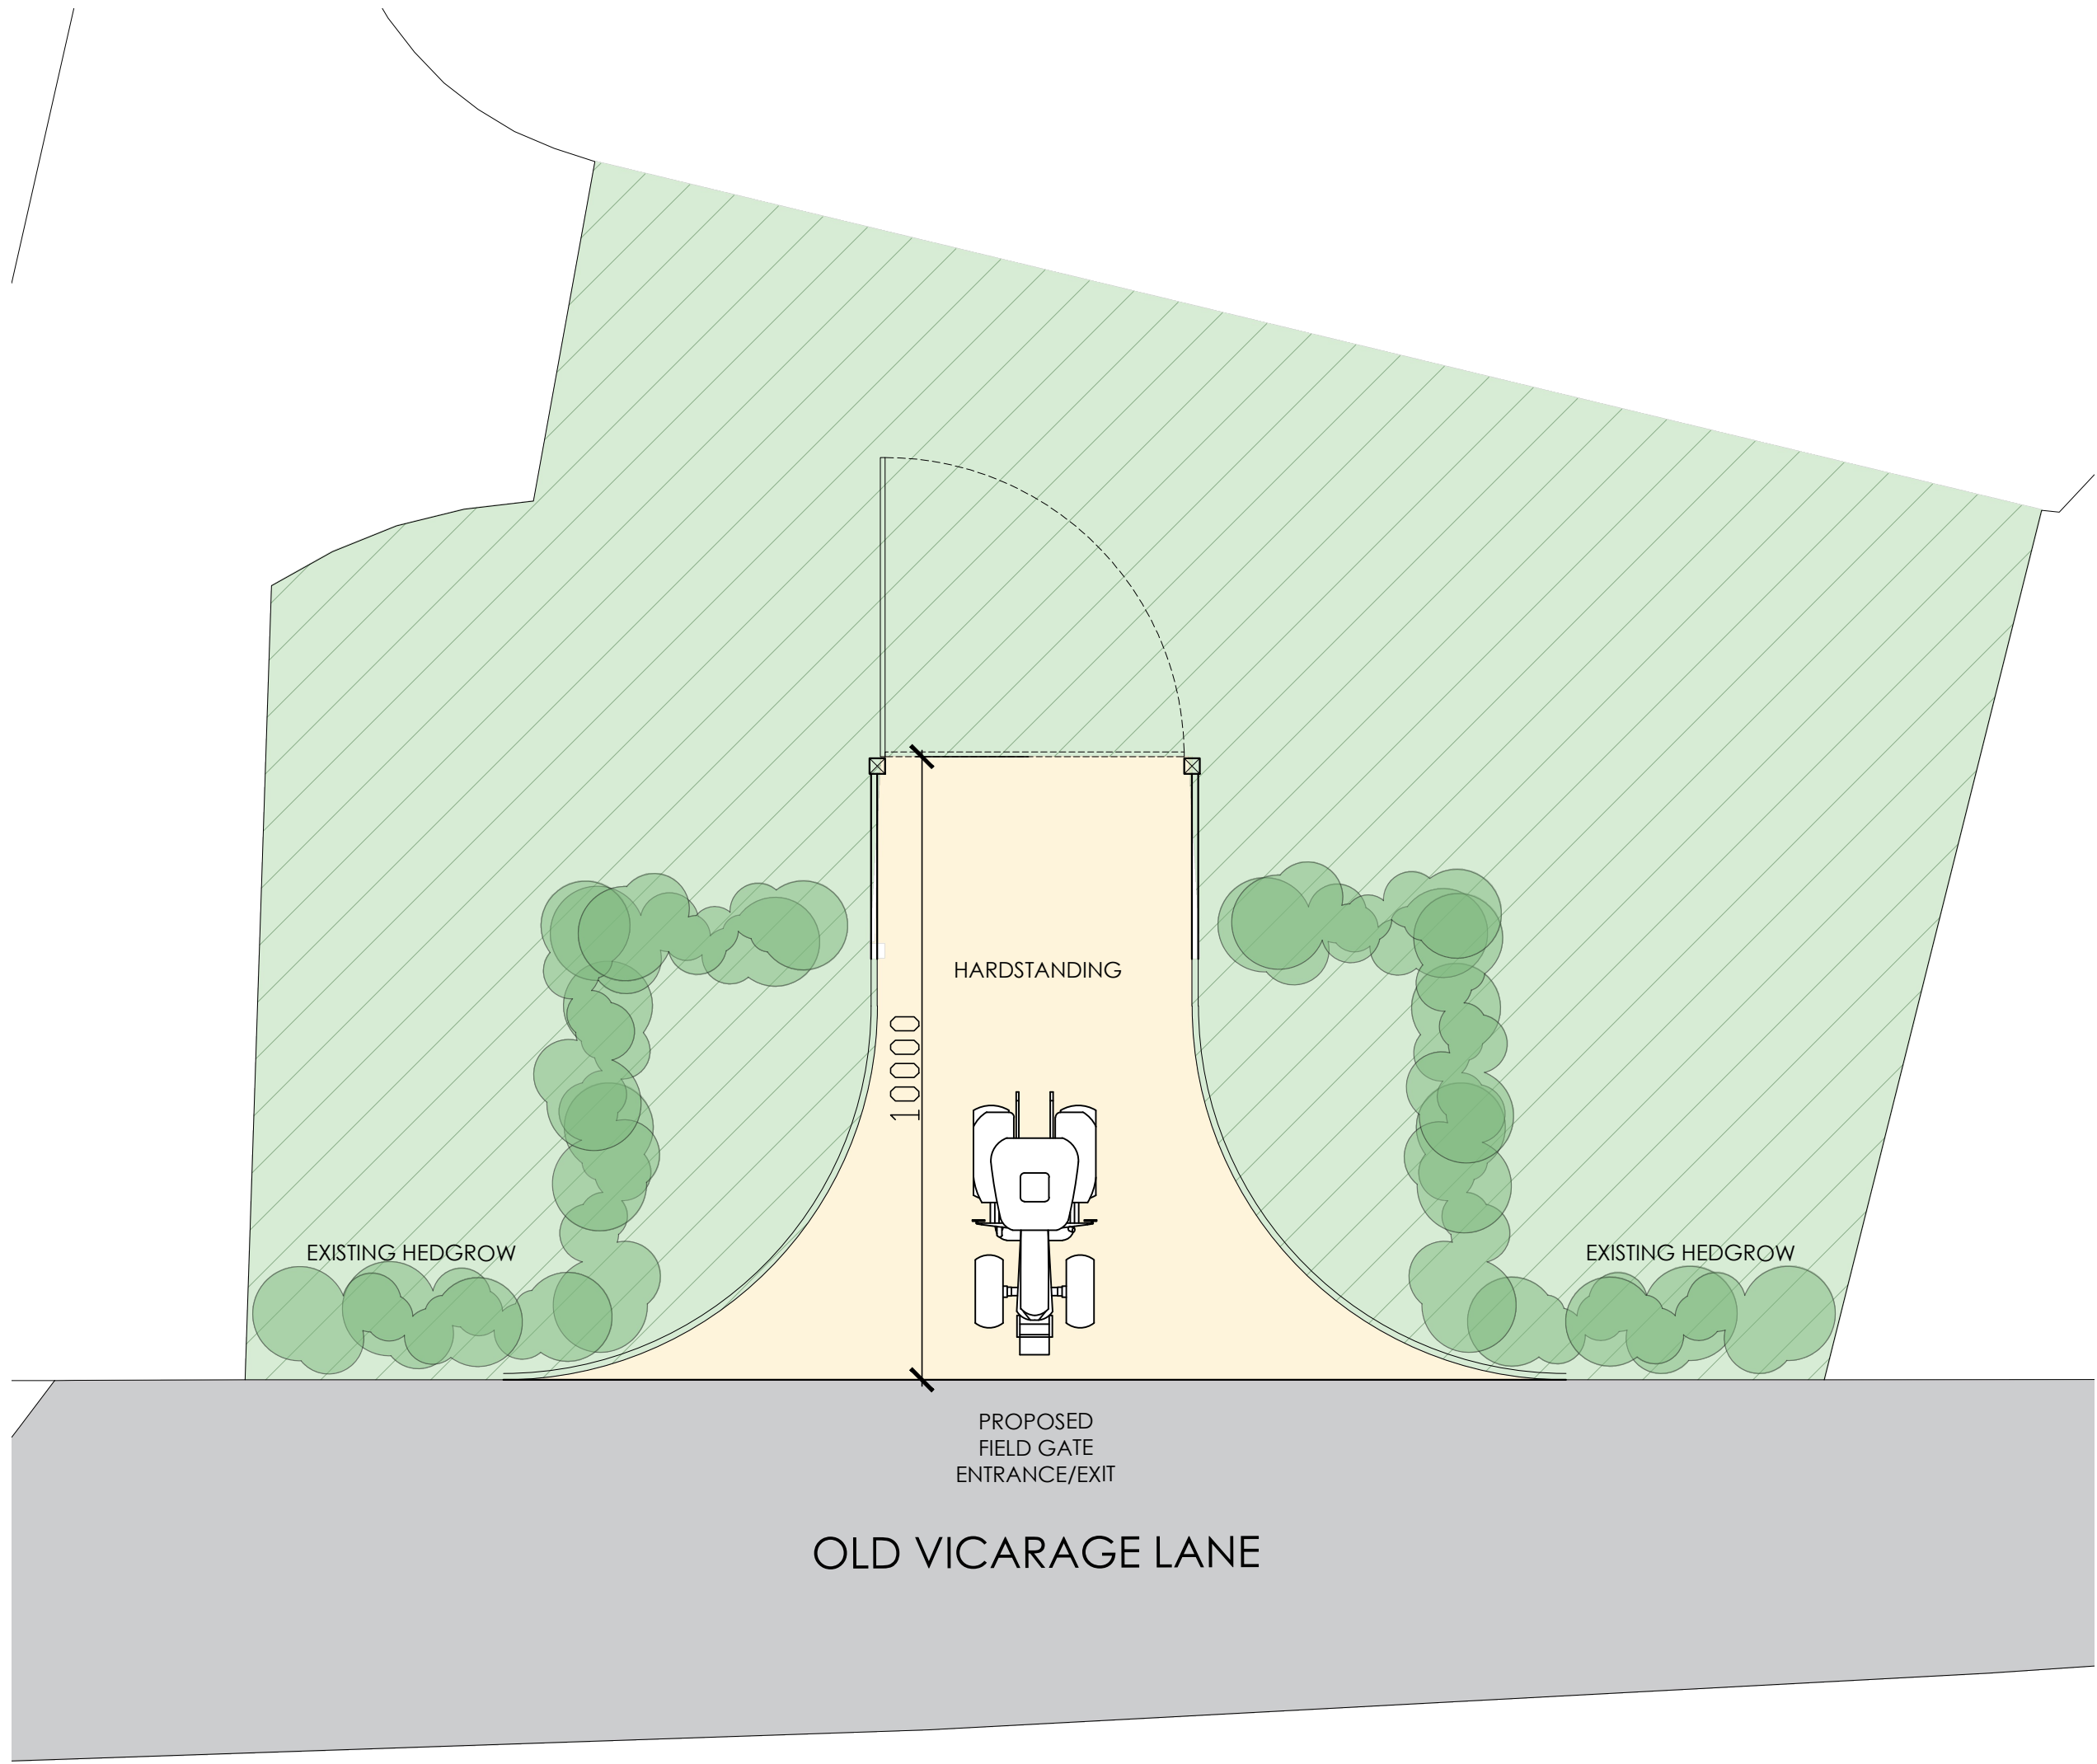



This drawing is to be read in conjunction with all relevant Architect, consultants' and specialist drawings and specifications. The Architect is to be notified of any discrepancies before proceeding. Do not scale from this drawing. All dimensions and levels are to be checked on site. This drawing is subject to copyright. All work carried out before Planning and Building Permission has been granted is at the contractors risk.

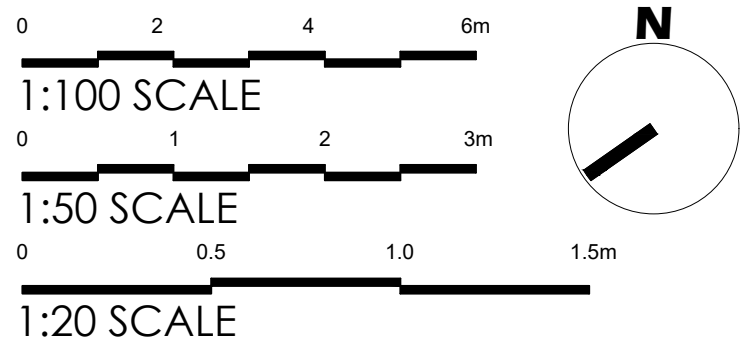

PROPOSED FIELD GATE PLAN
SCALE 1:100

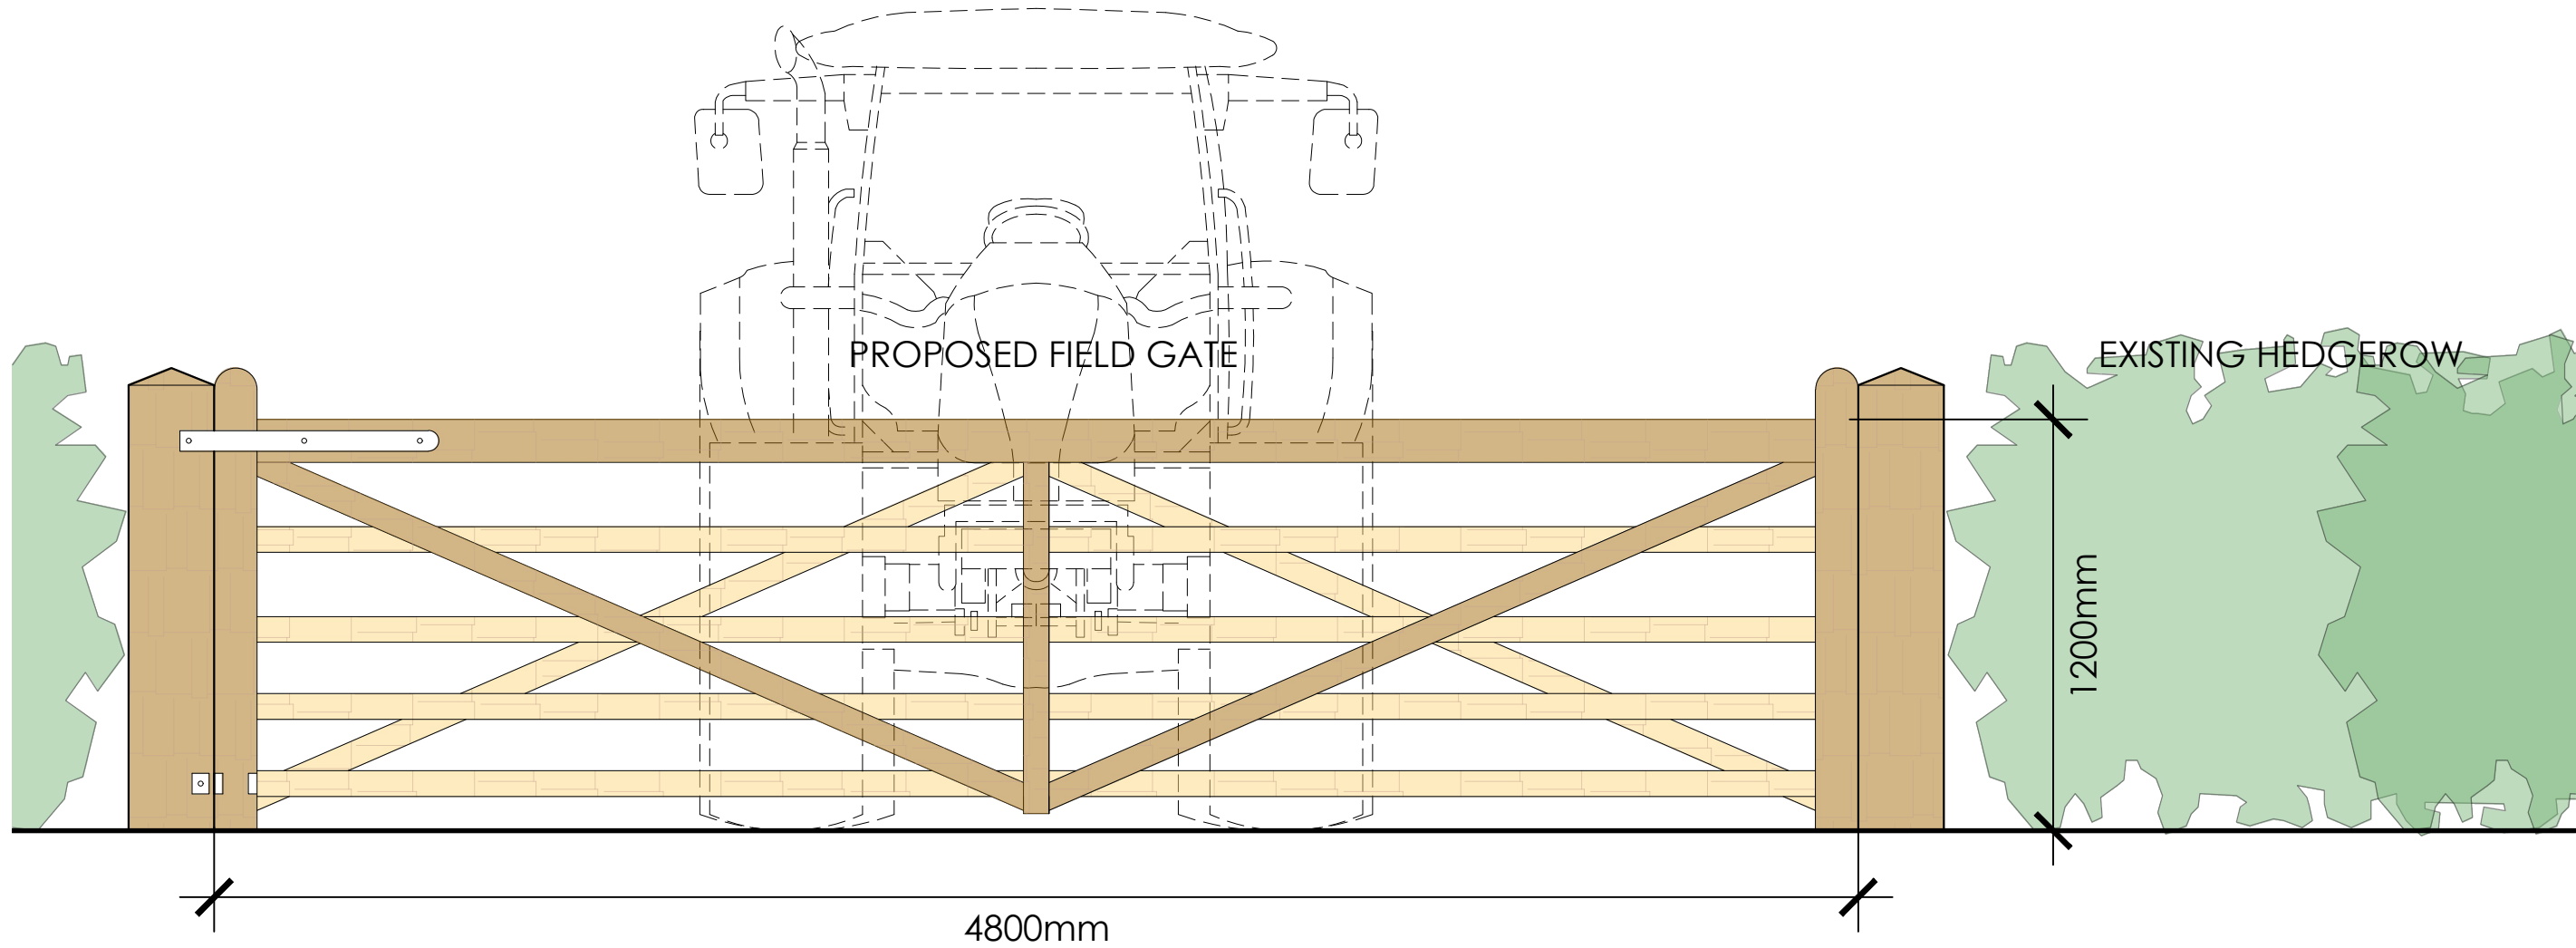

PROPOSED TIMBER FIELD GATE ELEVATION -
SCALE 1:20

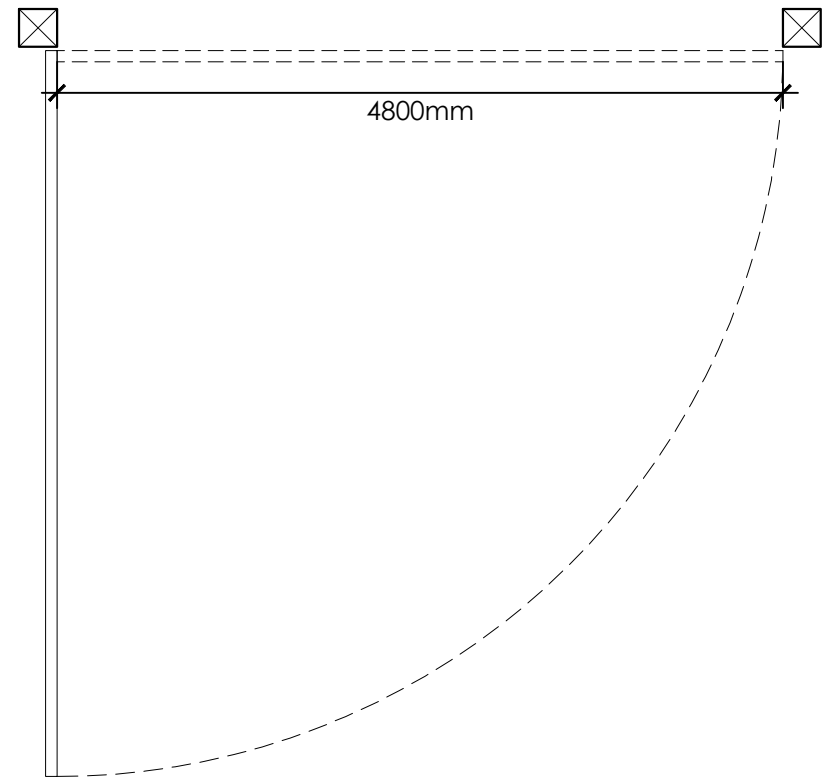

PROPOSED TIMBER FIELD GATE PLAN -
SCALE 1:50

Rev A. Entrance amended to 10m set back. 02/03/2026 Craig Harrison

no. by revision date

Client
TRUSTEES OF D. M. WORSLEY TAYLOR

Job Title
CREATION OF A NEW FIELD GATE/
ENTRANCE ON LAND BETWEEN OLD
VICARAGE FARM AND COULTHURST FARM
TALBOT BRIDGE ROAD, BASHALL EAVES,
CLITHEROE
LANCASHIRE
BB7 3DB

Drawing Title
PROPOSED TIMBER FIELD GATE
PLANS AND ELEVATION.

Scale Date Drawn
Various @A1 NOV '25 TDM

spa ARCHITECTS
SUNDERLAND PEACOCK & ASSOCIATES LTD
HAZELMERE, PRINCE ROAD, CLITHEROE
LANCASHIRE, BB7 2AG
T 01200 423176 F 01200 427328
E info@sunderlandpeacock.com
www.sunderlandpeacock.com

6880 - P02A