



This drawing is to be read in conjunction with all relevant Architect, consultants' and specialist drawings and specifications. The Architect is to be notified of any discrepancies before proceeding. Do not scale from this drawing. All dimensions and levels are to be checked on site. This drawing is subject to copyright. All work carried out before Planning and Building Permission has been granted is at the contractor's risk.

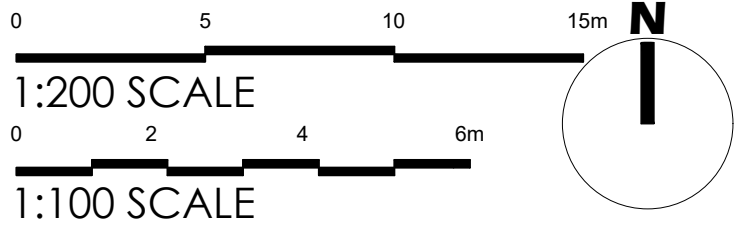

LARGEST VEHICLE DETAILS:
(ACCESSING THE FIELD) 1:100

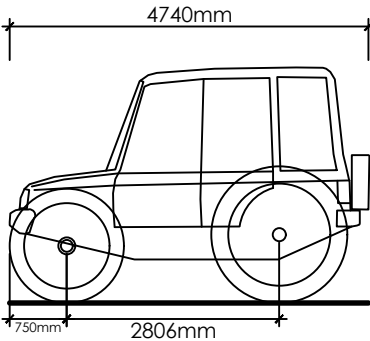

Case IH, CVX, 160 Tractor	4.740m
Overall Length	2.550m
Overall Width	3.117m
Overall Body Height	0.575m
Min Body Ground Clearance	2.520m
Max Track Width	6.00s
Lock to lock time	5.400m
Kerb to Kerb Turning Radius	

PROPOSED SWEPT PATH ANALYSIS
SCALE 1:200

Rev A. Entrance amended to 10m set back. 02/03/2026 Craig Harrison

no. by revision date

Client
TRUSTEES OF D. M. WORSLEY TAYLOR

Job Title
CREATION OF A NEW FIELD GATE/
ENTRANCE ON LAND BETWEEN OLD
VICARAGE FARM AND COULTHURST FARM
TALBOT BRIDGE ROAD, BASHALL EAVES,
CLITHEROE
LANCASHIRE
BB7 3DB

Drawing Title
PROPOSED SWEPT PATH ANALYSIS.

Scale Various @A1	Date NOV '25	Drawn TDM
----------------------	-----------------	--------------

spa ARCHITECTS
SUNDERLAND PEACOCK & ASSOCIATES LTD.
HAZELMEERE, PRINCE ROAD, CLITHEROE
LANCASHIRE, BB7 2AG
T 01200 423178 F 01200 427328
E info@sunderlandpeacock.com
www.sunderlandpeacock.com

6880 - P04A