
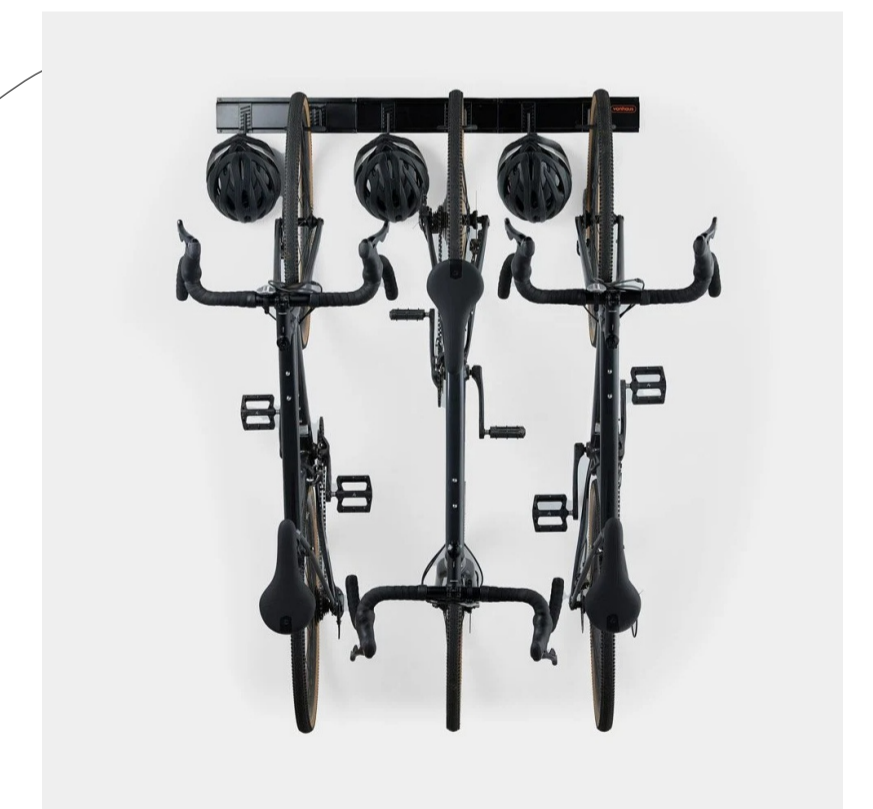


EXISTING AND PROPOSED PLANS
 LITTLE LONGRIDGE ROLE PLAY TOWN, UNIT D, 29-33 BERRY LANE, LONGRIDGE, PR3 3JA

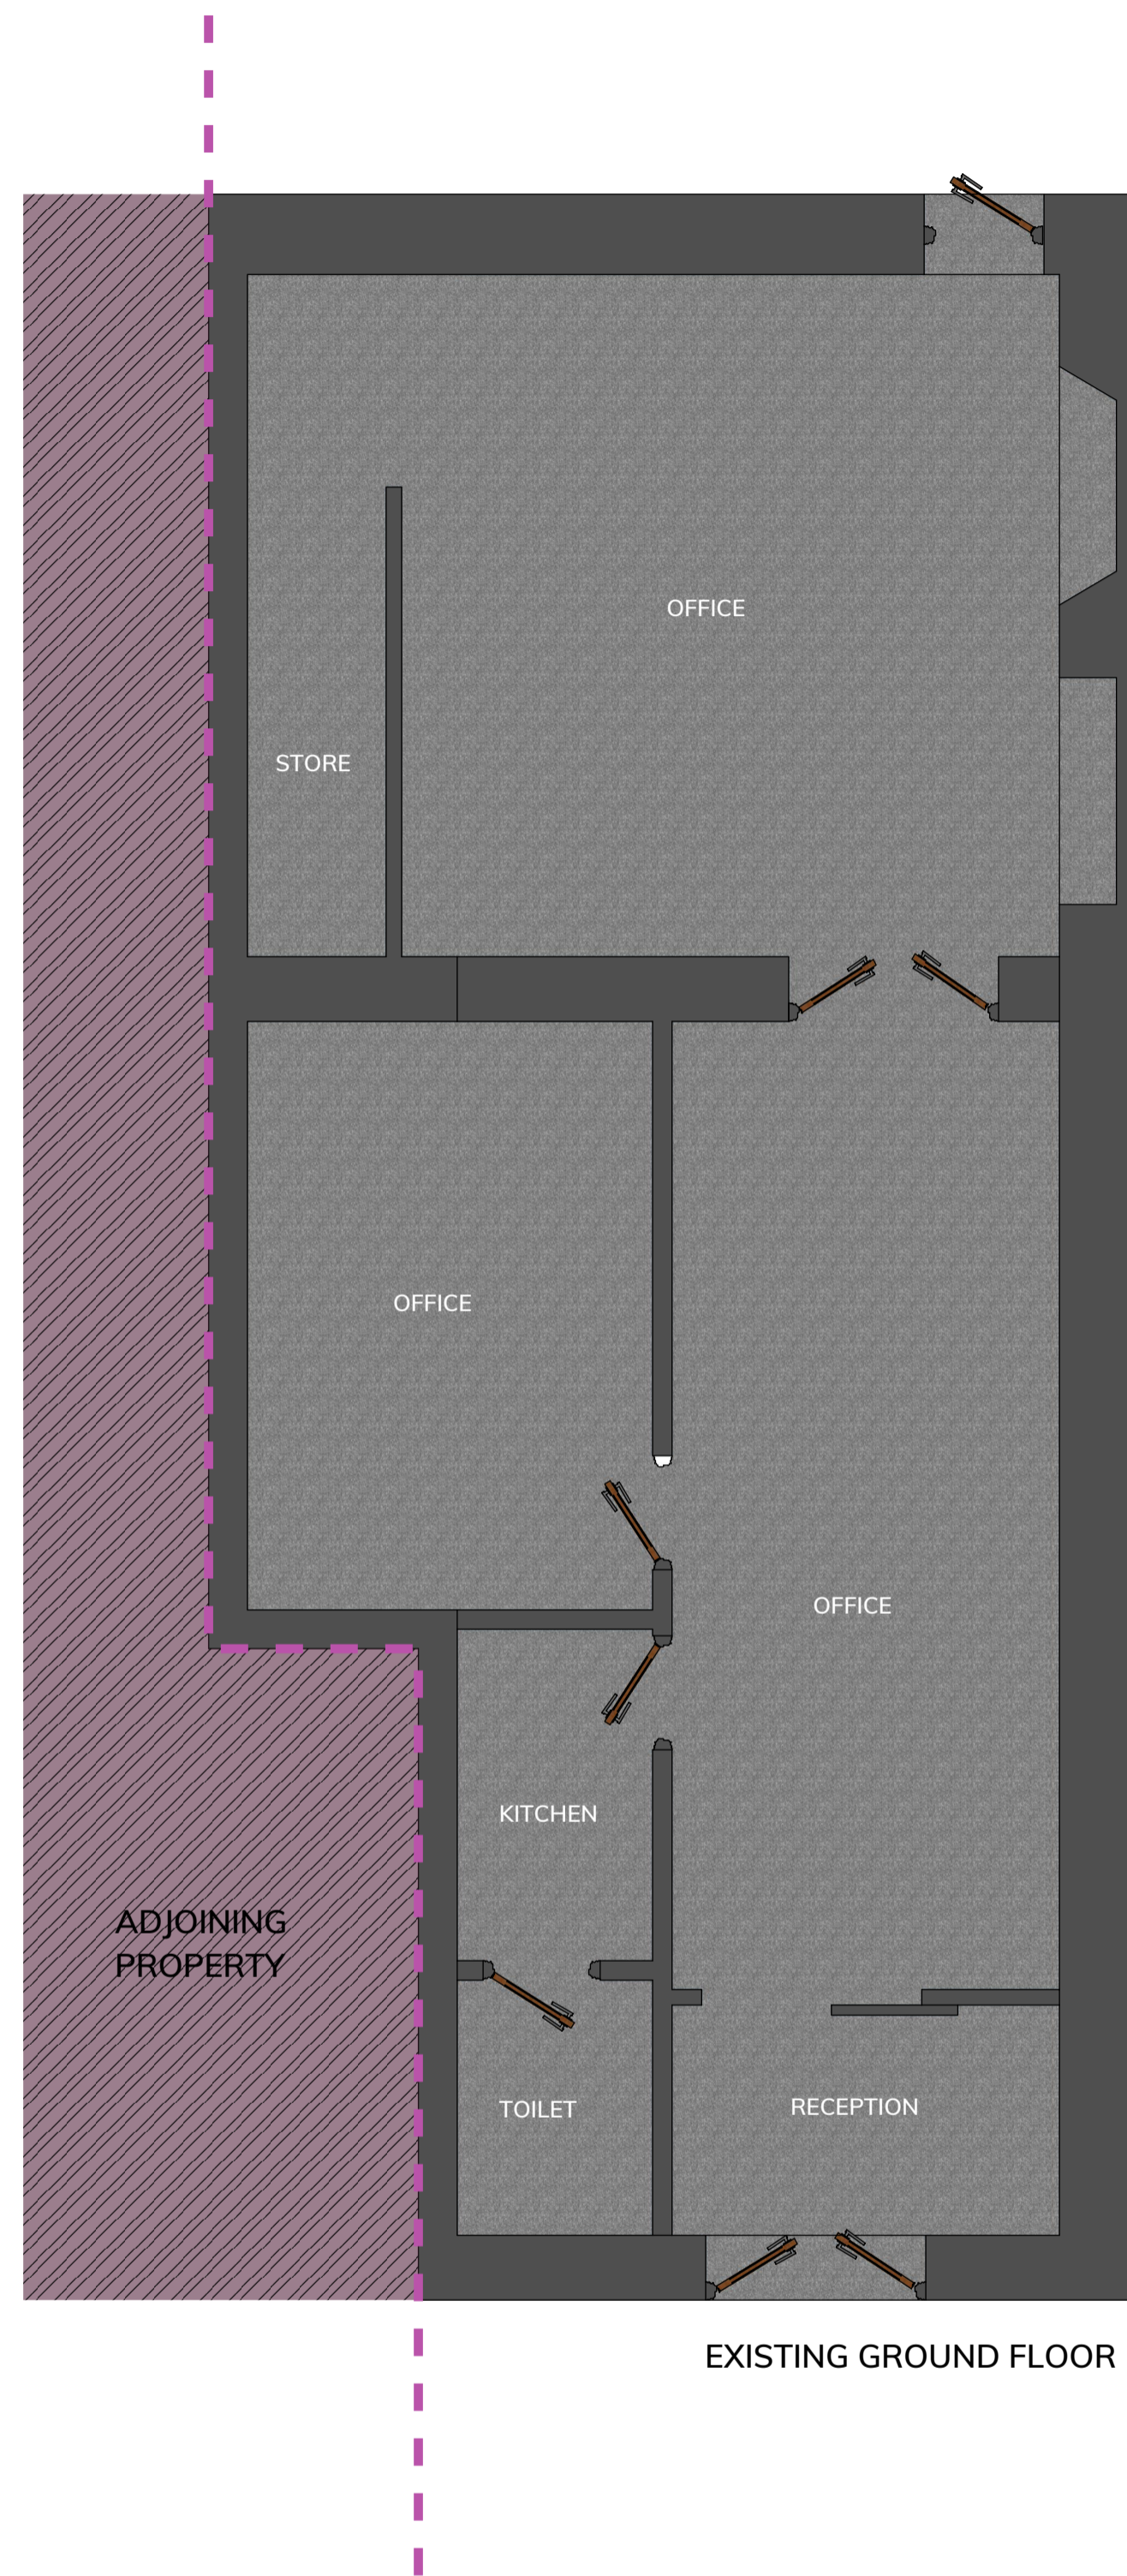

PROPOSED SECURE BIKE STORE
 LOCATED INSIDE THE ENTRANCE LOBBY
 MEASURING H10cm x W121.5cm x D1.8cm