


NOTES:

For the variation of conditions application only.

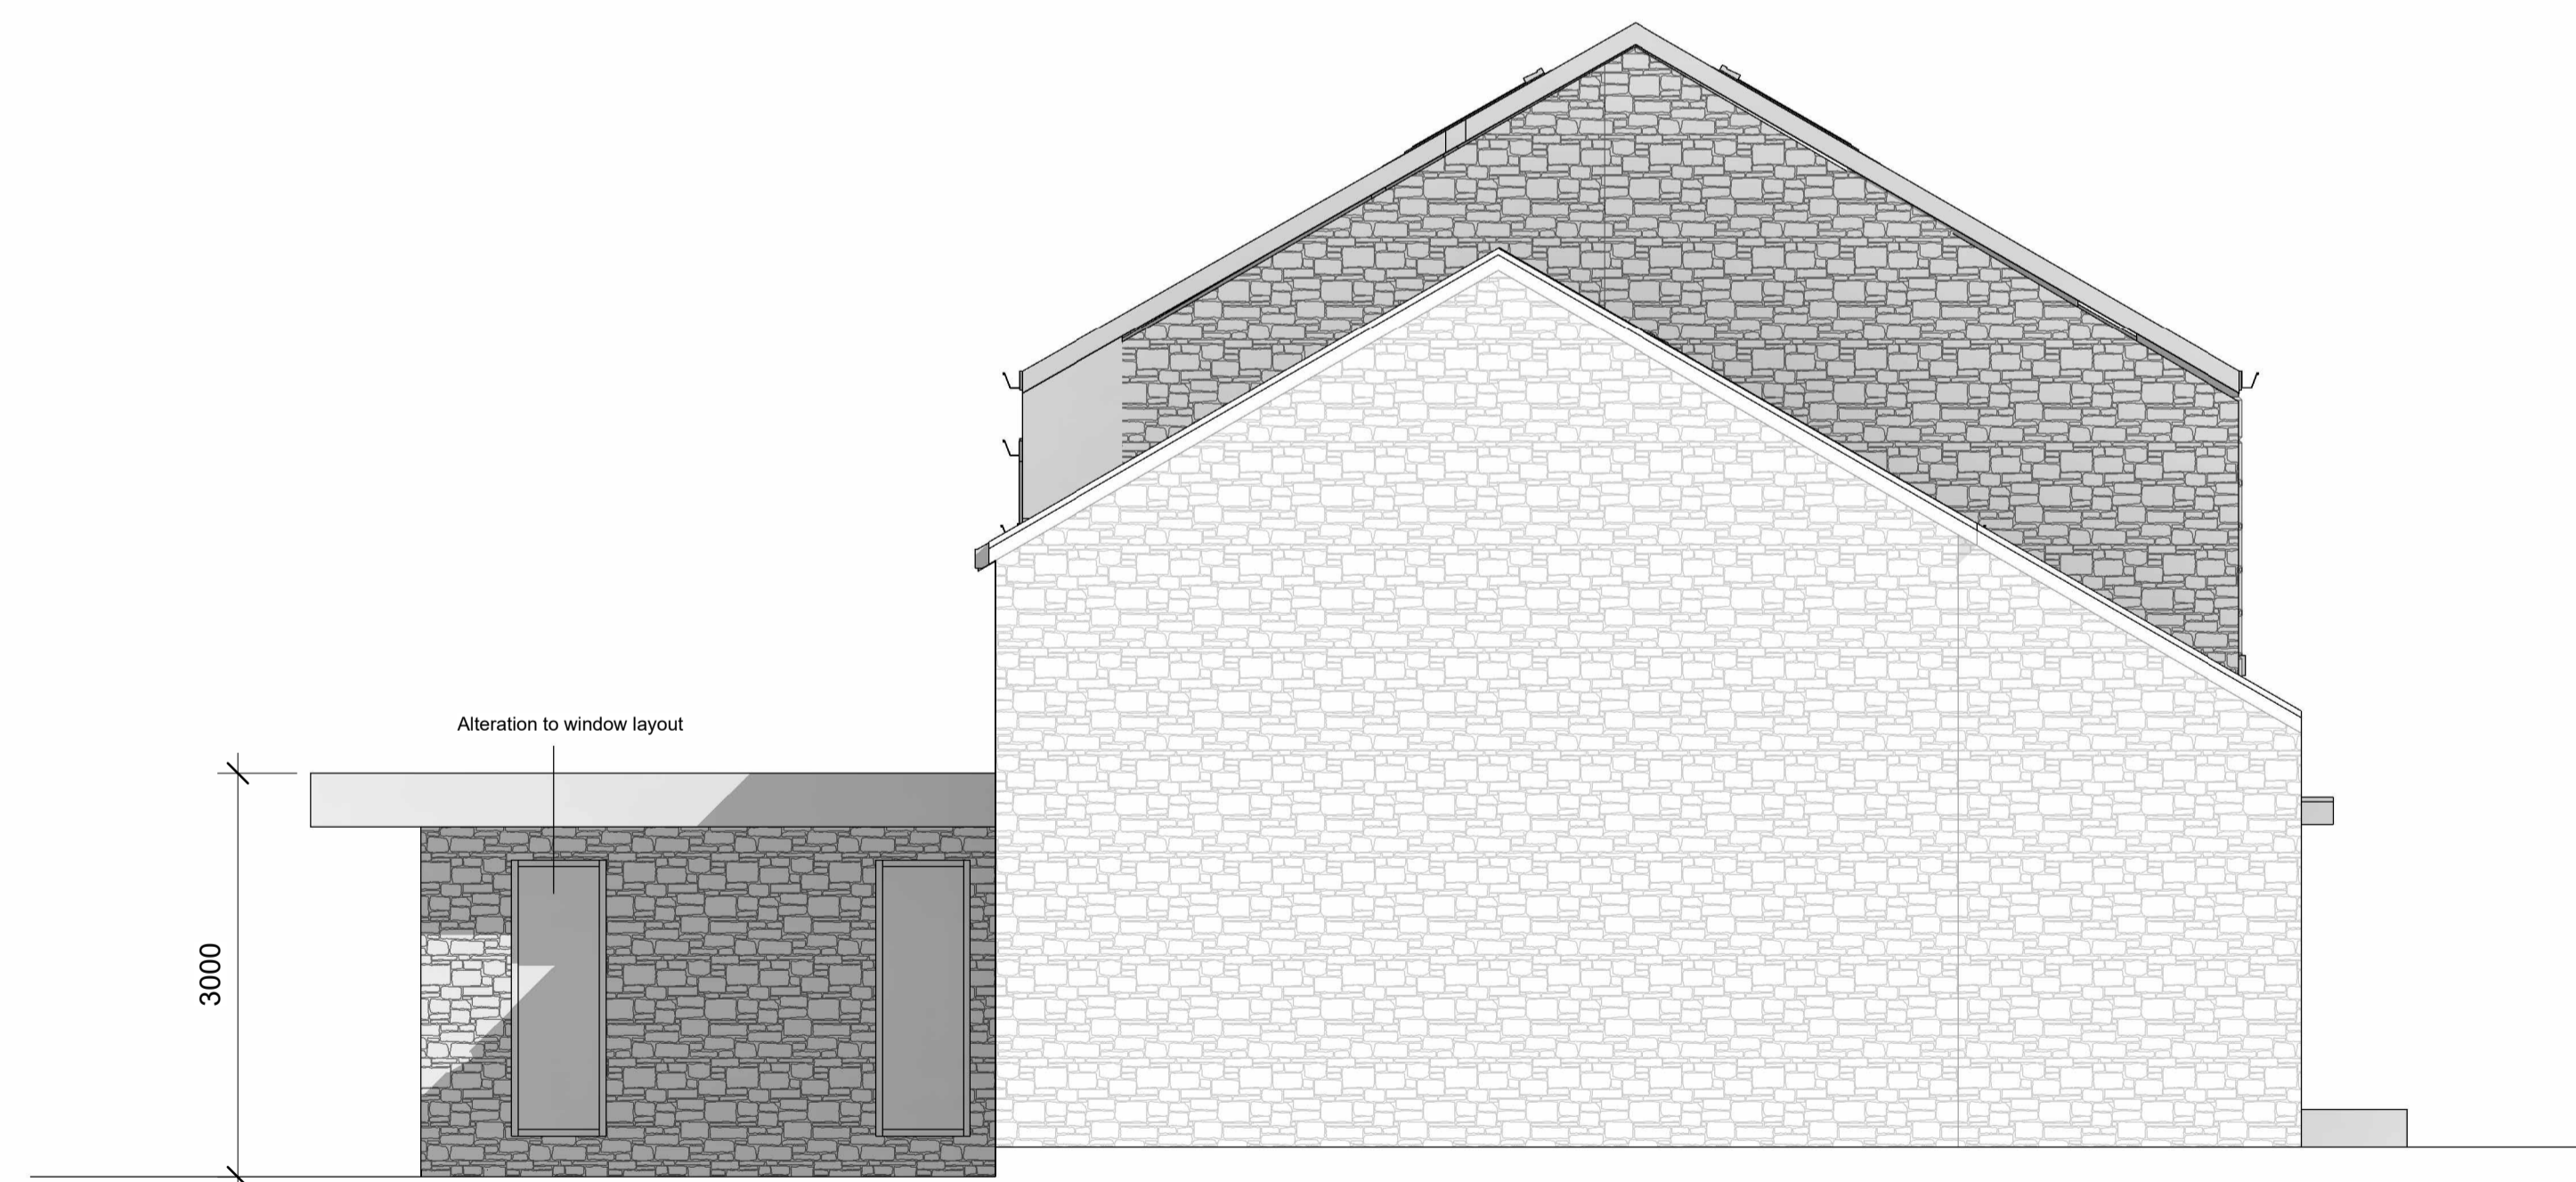

1 PROPOSED NORTH  
1 : 50



3 PROPOSED SOUTH  
1 : 50

No.	Description	Date

CLIENT:  
MR & MRS DIXON, HIGHER  
EDGE FARM, TINKLERS  
LANE, SLAIDBURN,  
LANCASHIRE, BB7 4JJ

PROJECT: PROPOSED  
REDEVELOPMENT AND  
EXTENSIONS TO EXISTING  
HOUSE

SHEET: PROPOSED ELEVATIONS 1

Project number	PHA/907
Date	16/03/2026
Drawn by	LM
Checked by	PH

**A8.1**

Scale	1 : 50
Sheet size	A1