


NOTES:

For the variation of conditions application only.

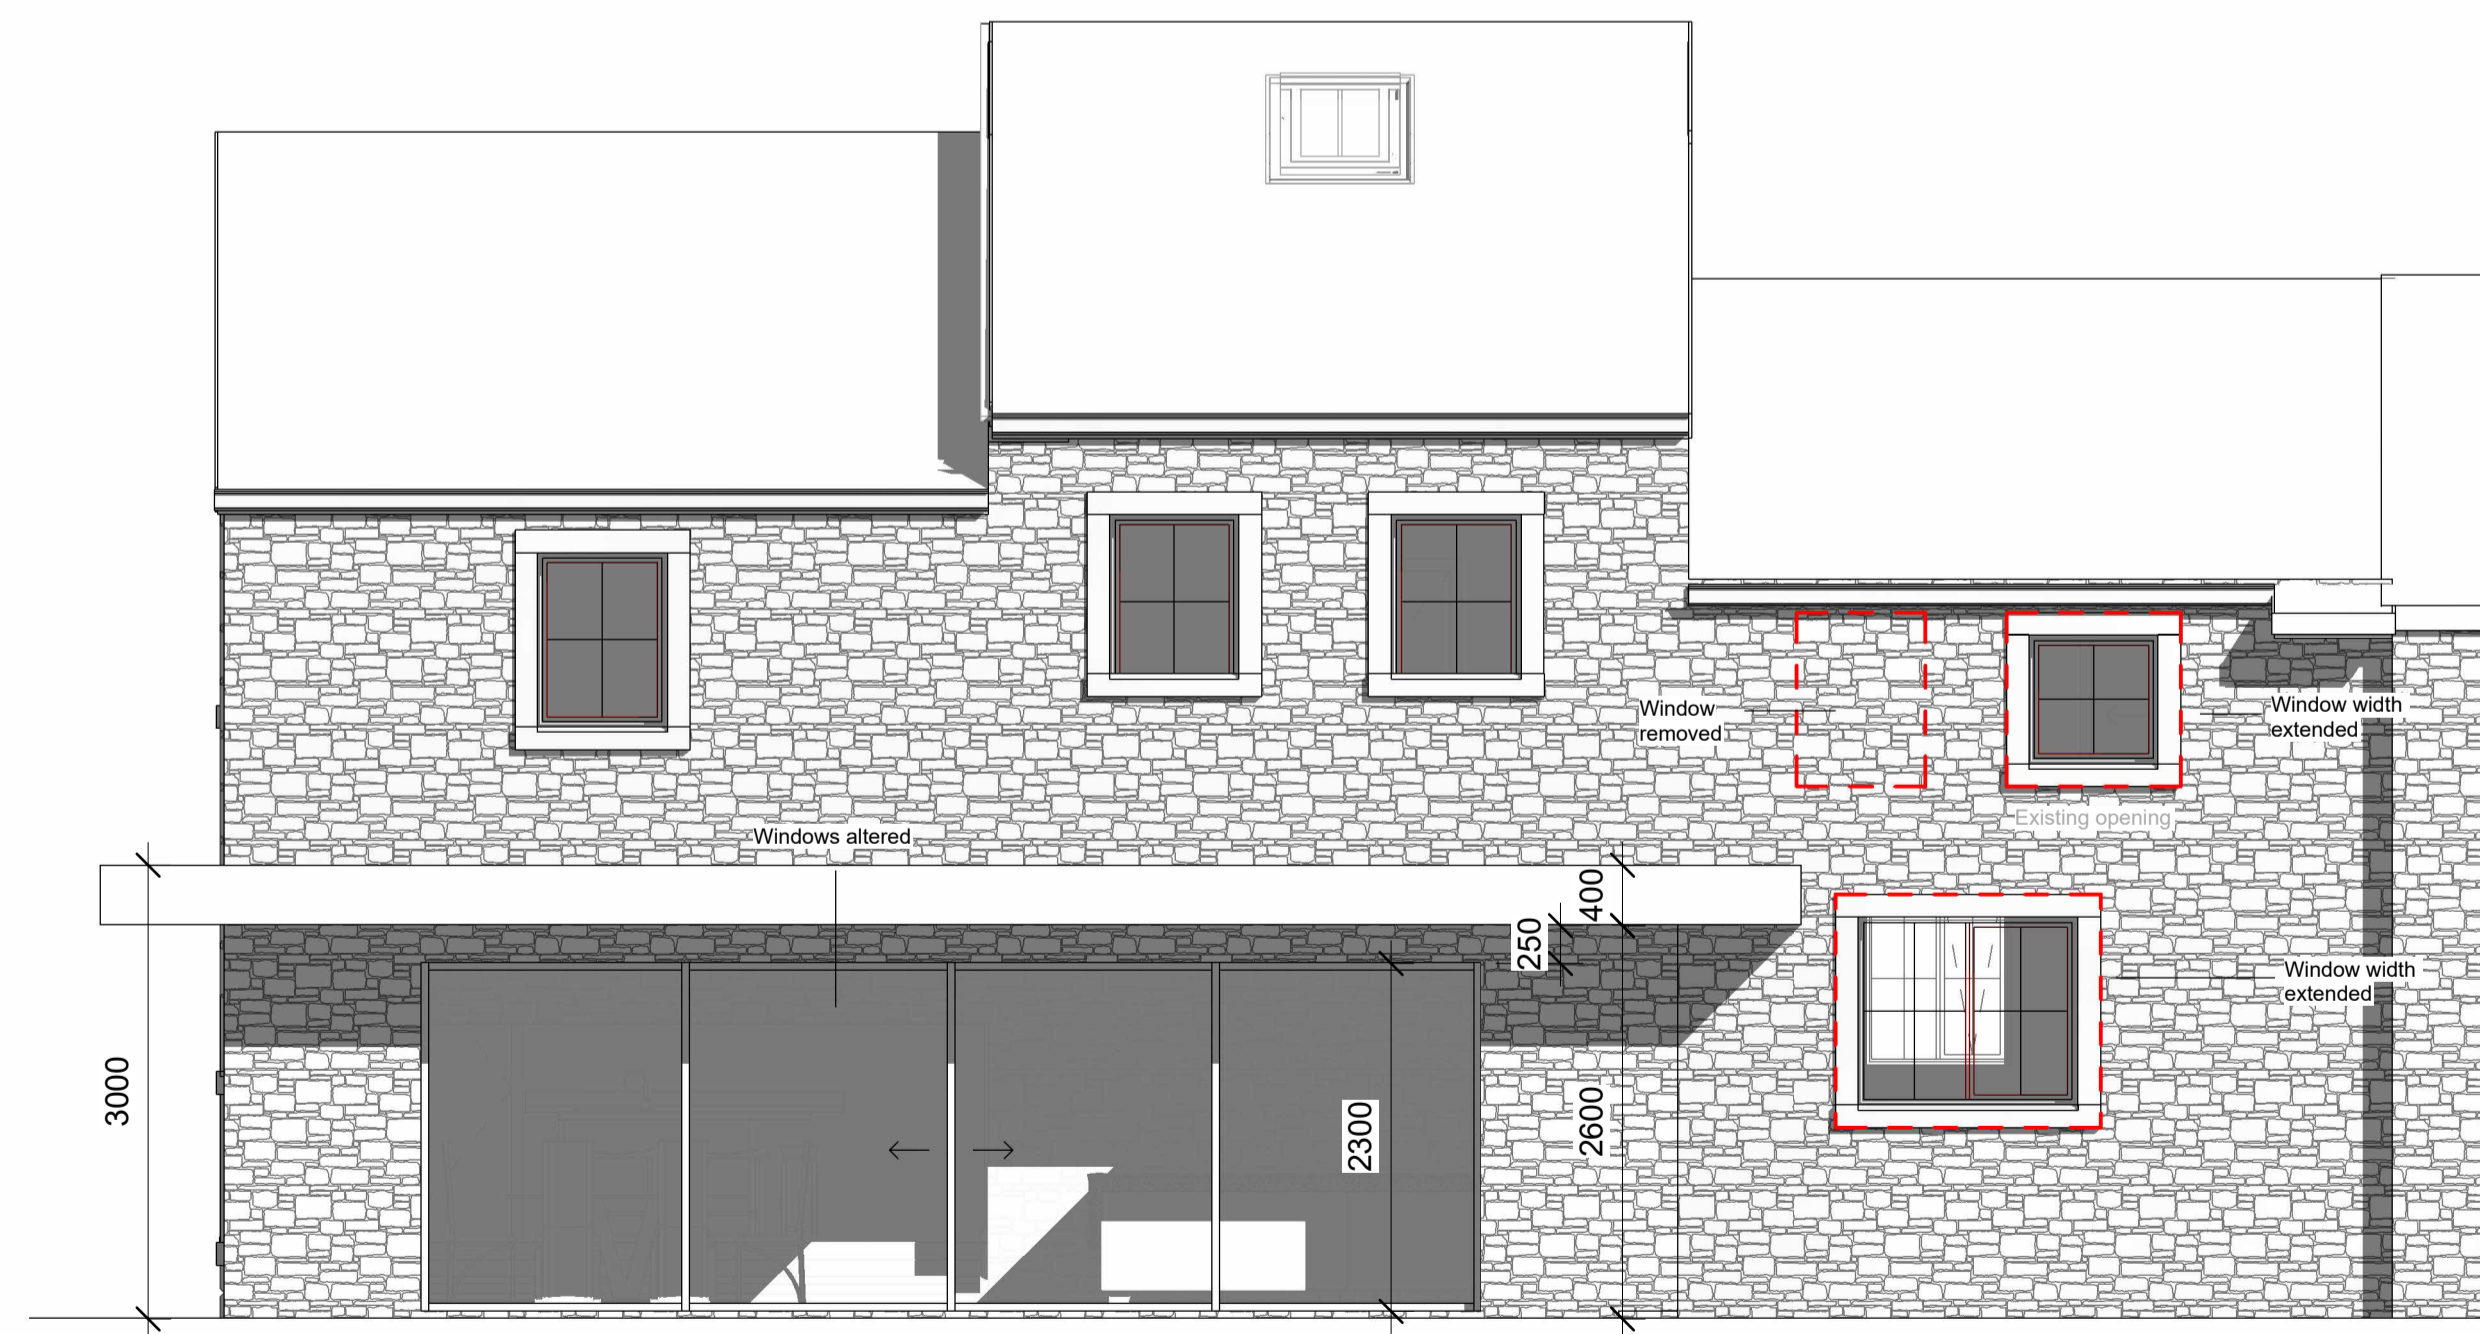

2 PROPOSED EAST
1 : 50



1 PROPOSED WEST
1 : 50

No.	Description	Date

CLIENT:
MR & MRS DIXON, HIGHER
EDGE FARM, TINKLERS
LANE, SLAIDBURN,
LANCASHIRE, BB7 4JJ

PROJECT: PROPOSED
REDEVELOPMENT AND
EXTENSIONS TO EXISTING
HOUSE

SHEET: PROPOSED ELEVATIONS 2

Project number PHA/907

Date 16/03/2026

Drawn by LM

Checked by PH

A8.2

Scale 1 : 50

Sheet size A1